


**AUTOMATIC SIGNALLING BETWEEN
VRINDABAN ROAD-AJHAI SECTION**

**AUTOMATIC SIGNALLING BETWEEN
VRINDABAN ROAD-AJHAI SECTION**

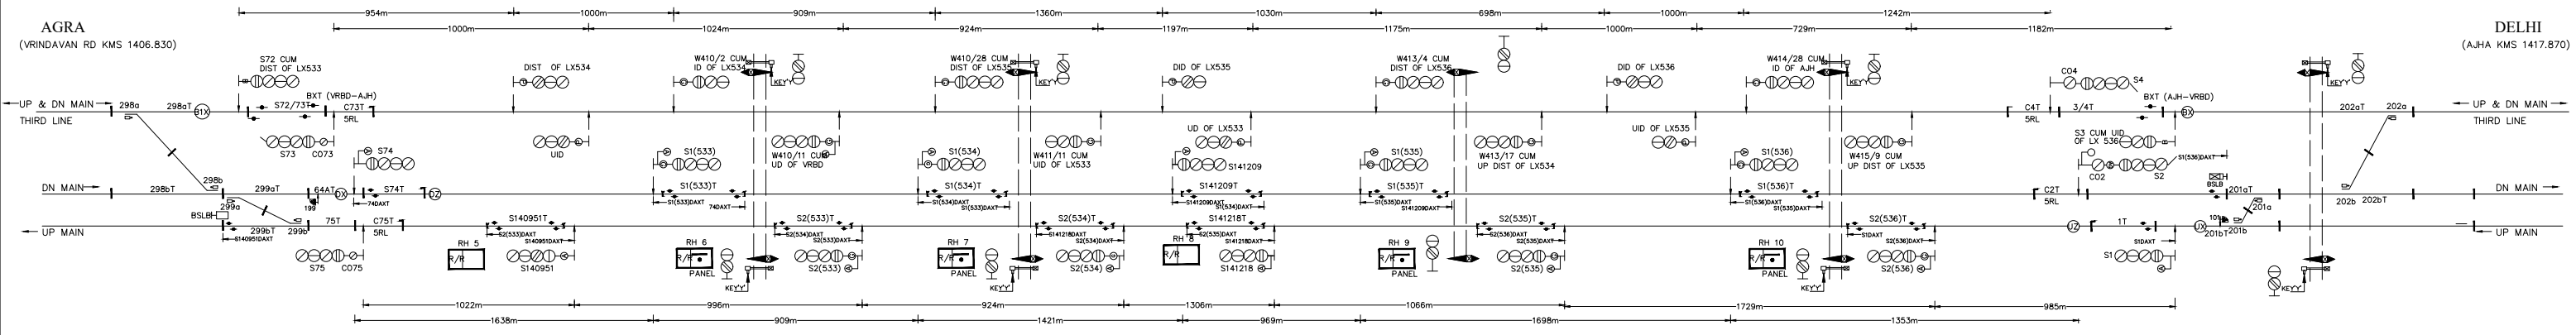

TO SUIT NO: S-IP. 1510/1/A'
DT.21.11.2011