


MANDAH ROAD (SSI)

JIGNA (KMS 762.46)

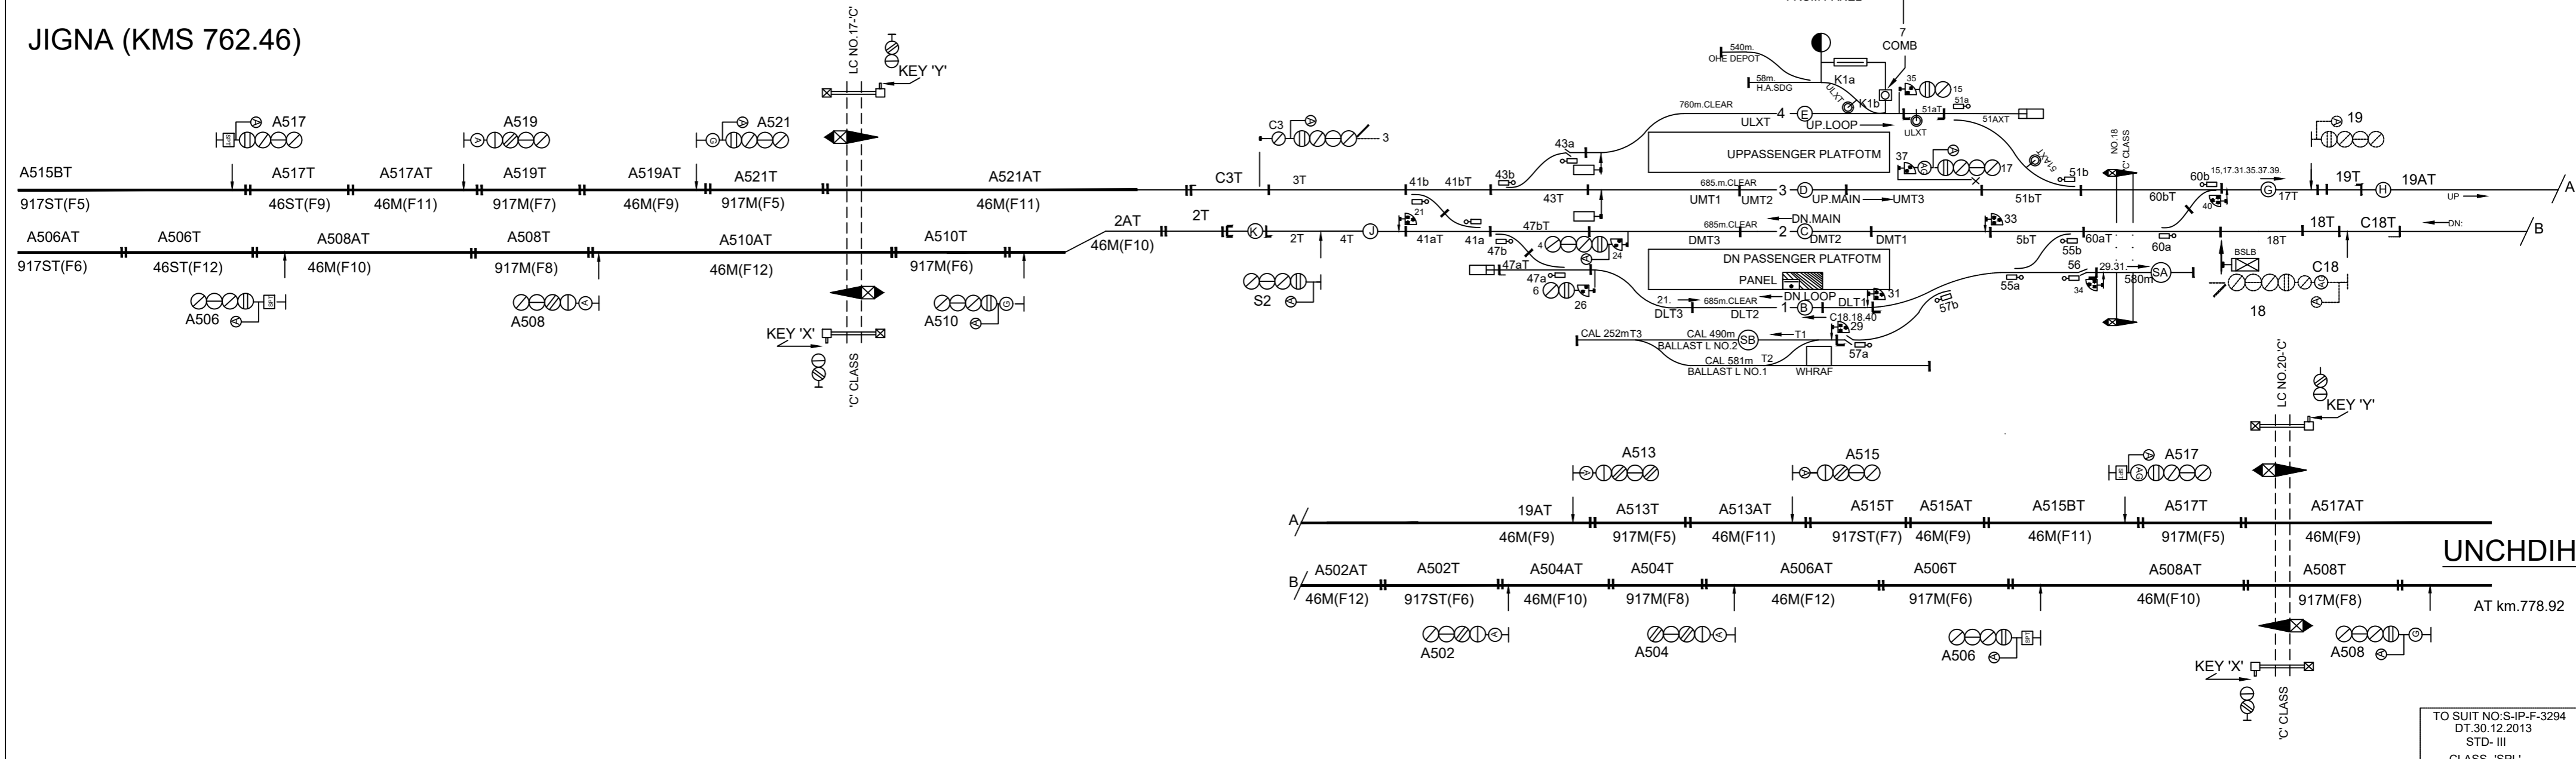

UNCHDIH

TO SUIT NO: S-IP-F-3294
DT.30.12.2013
STD- III
CLASS- 'SPL'