


MANDA RD - UNCHDIH  
AUTO BLOCK SIGNALLING

MANDA RD - UNCHDIH  
AUTO BLOCK SIGNALLING

ALD-127

(SSI)  
MANDAH ROAD

(SSI)  
UNCHDIH

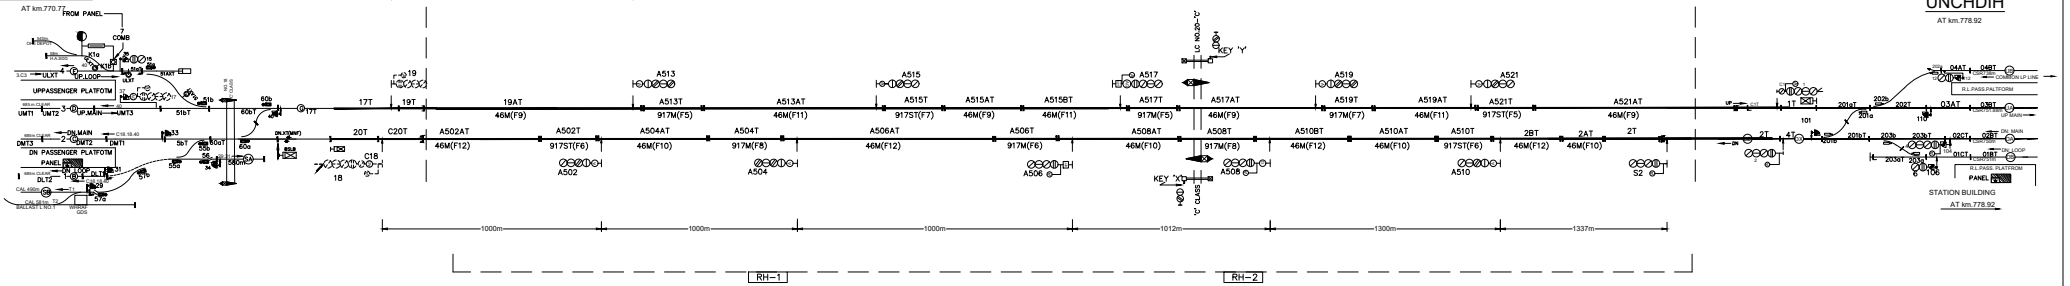

BASED UPON SIP. NO.7093/ALT'A