


BHADAN (EI)

ALD- 043

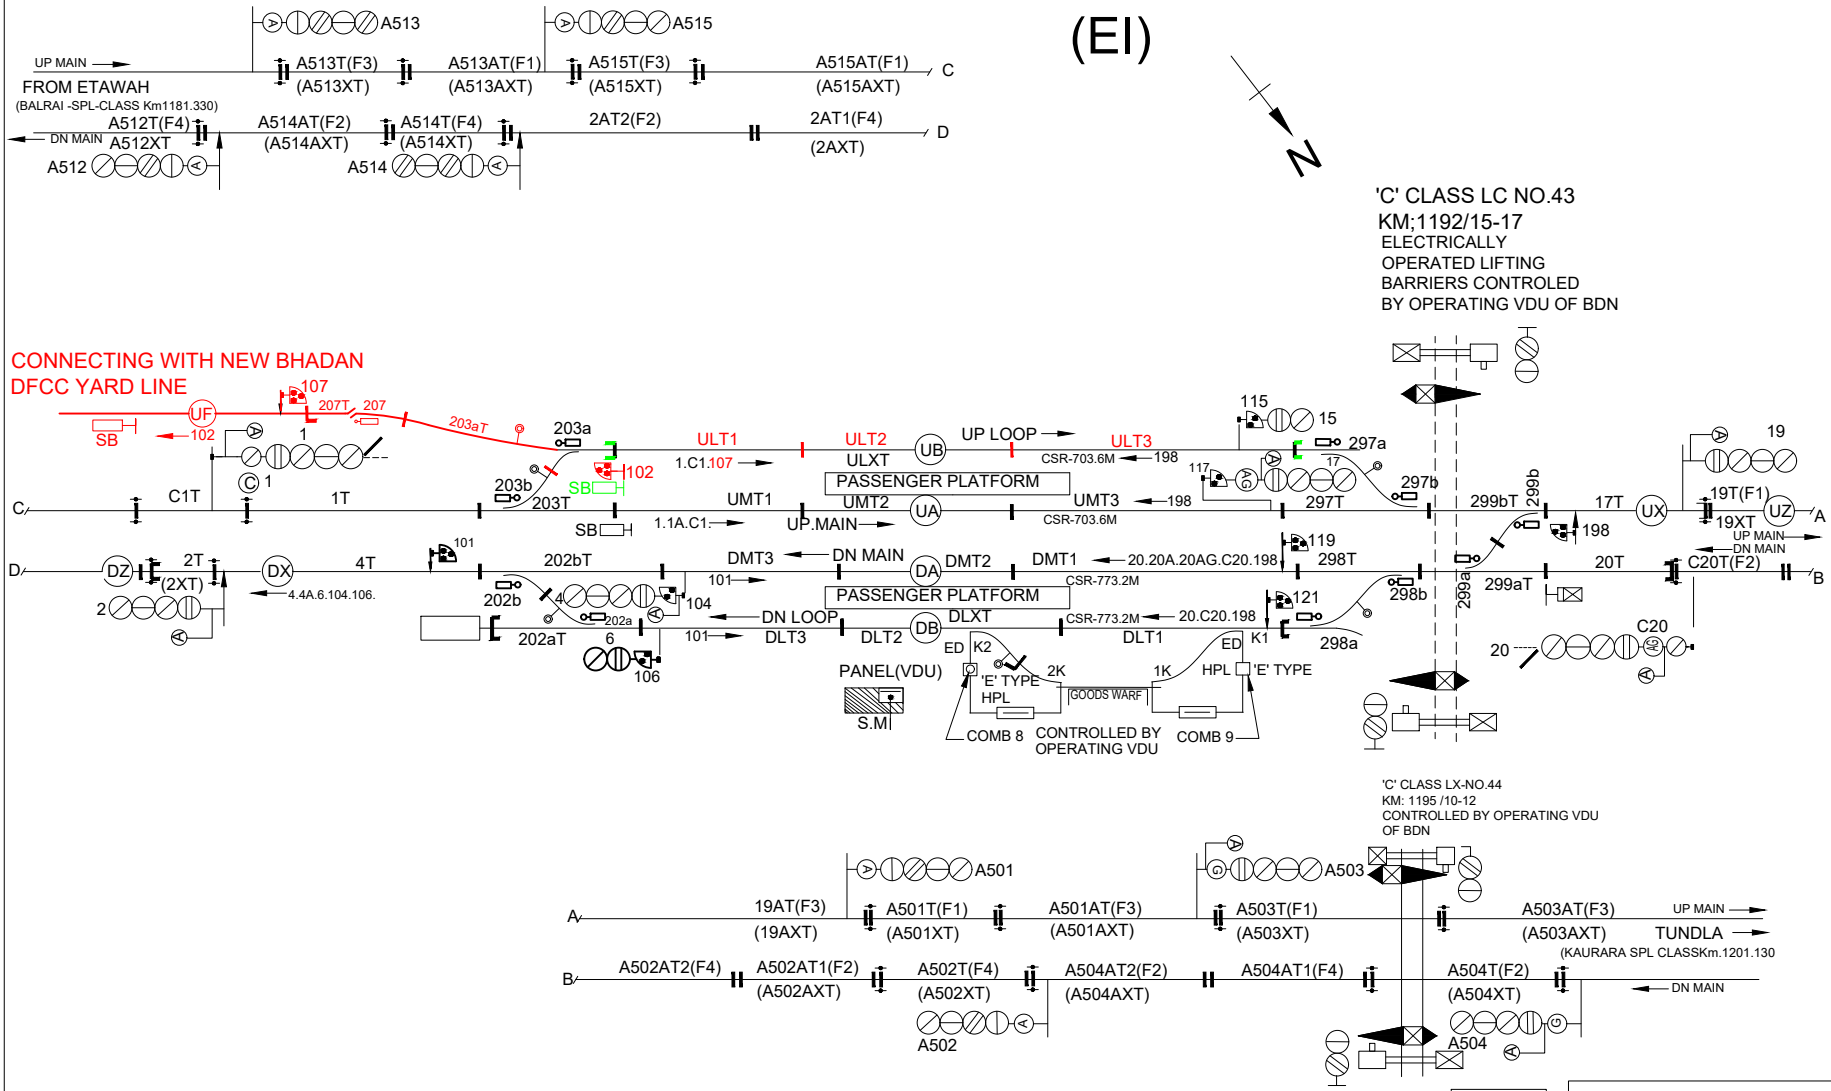

'C' CLASS LC NO.43
KM; 1192/15-17
ELECTRICALLY
OPERATED LIFTING
BARRIERS CONTROLLED
BY OPERATING VDU OF BDN

'C' CLASS LX-NO.44
KM; 1195 /10-12
CONTROLLED BY OPERATING VDU
OF BDN

GATE HUT

TO SUIT NO:S-IP-D-3254
DATED:15.04.2015
CLASS- 'SPL'
STD- III-R