


(SSI)
JIGNA

ALD-131

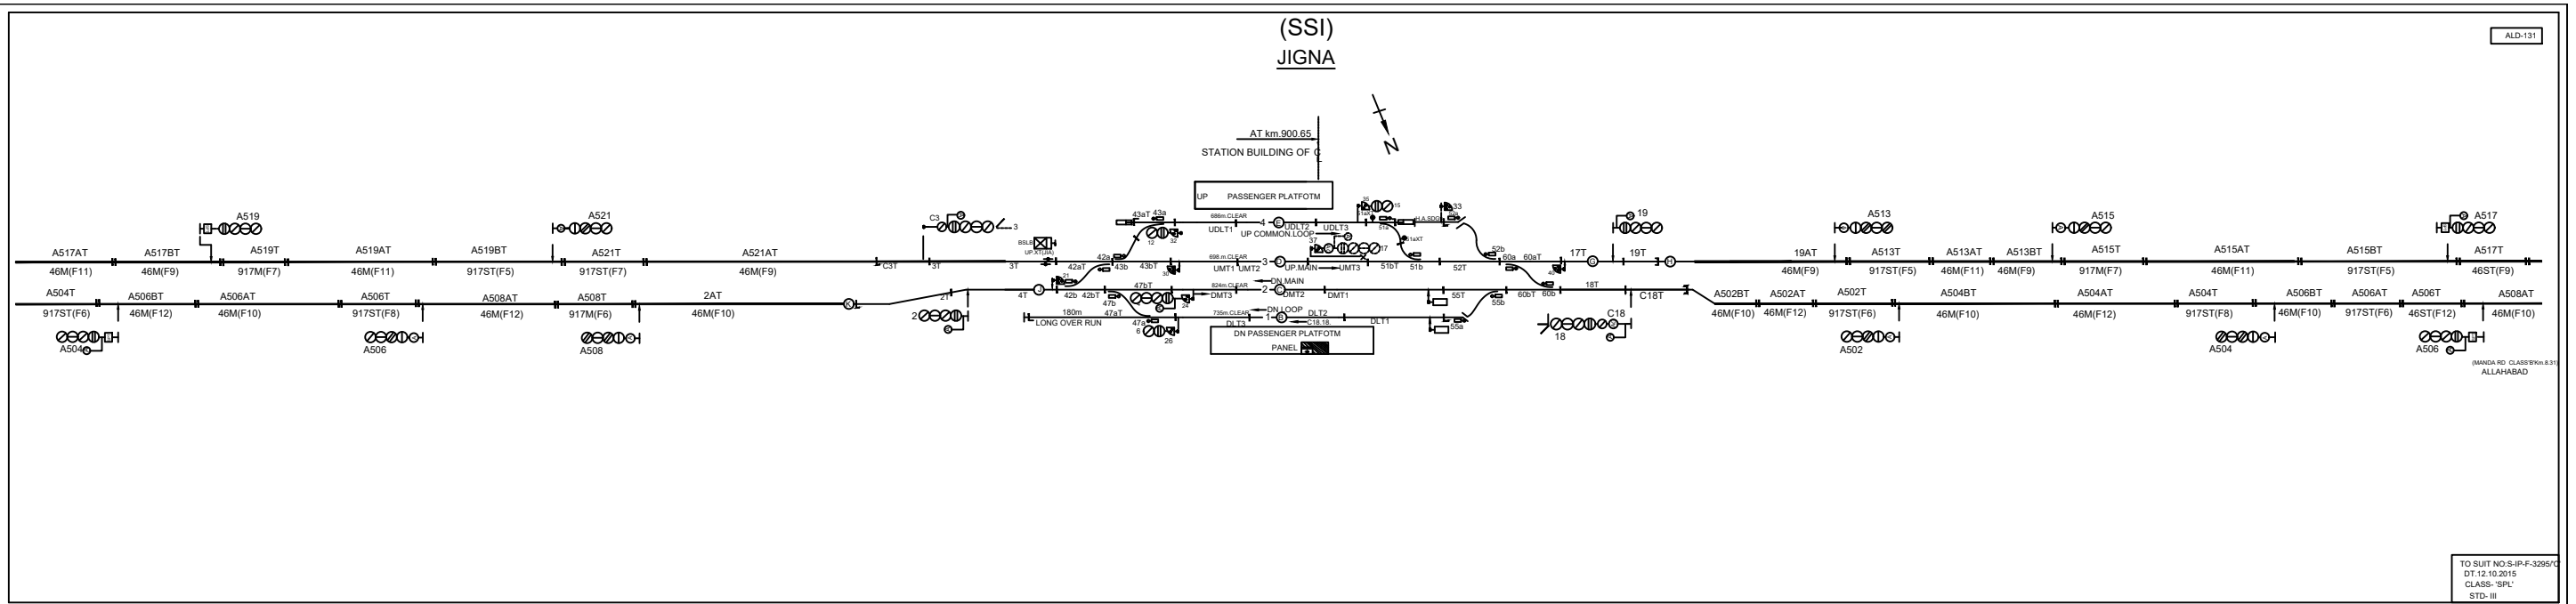

(MANA RD CLASSIFIED BY ALLAHABAD)

TO SUIT NO. S-IP-F-3295/4
DT. 12.10.2015
CLASS- 'SPL'
STD- III