


AGRA
(RUNDHI KMS 1471.150)

DELHI
(PALWAL KMS 1471.150)

AUTOMATIC SIGNALLING BETWEEN
RUNDHI-PALWAL SECTION

AUTOMATIC SIGNALLING BETWEEN
RUNDHI-PALWAL SECTION

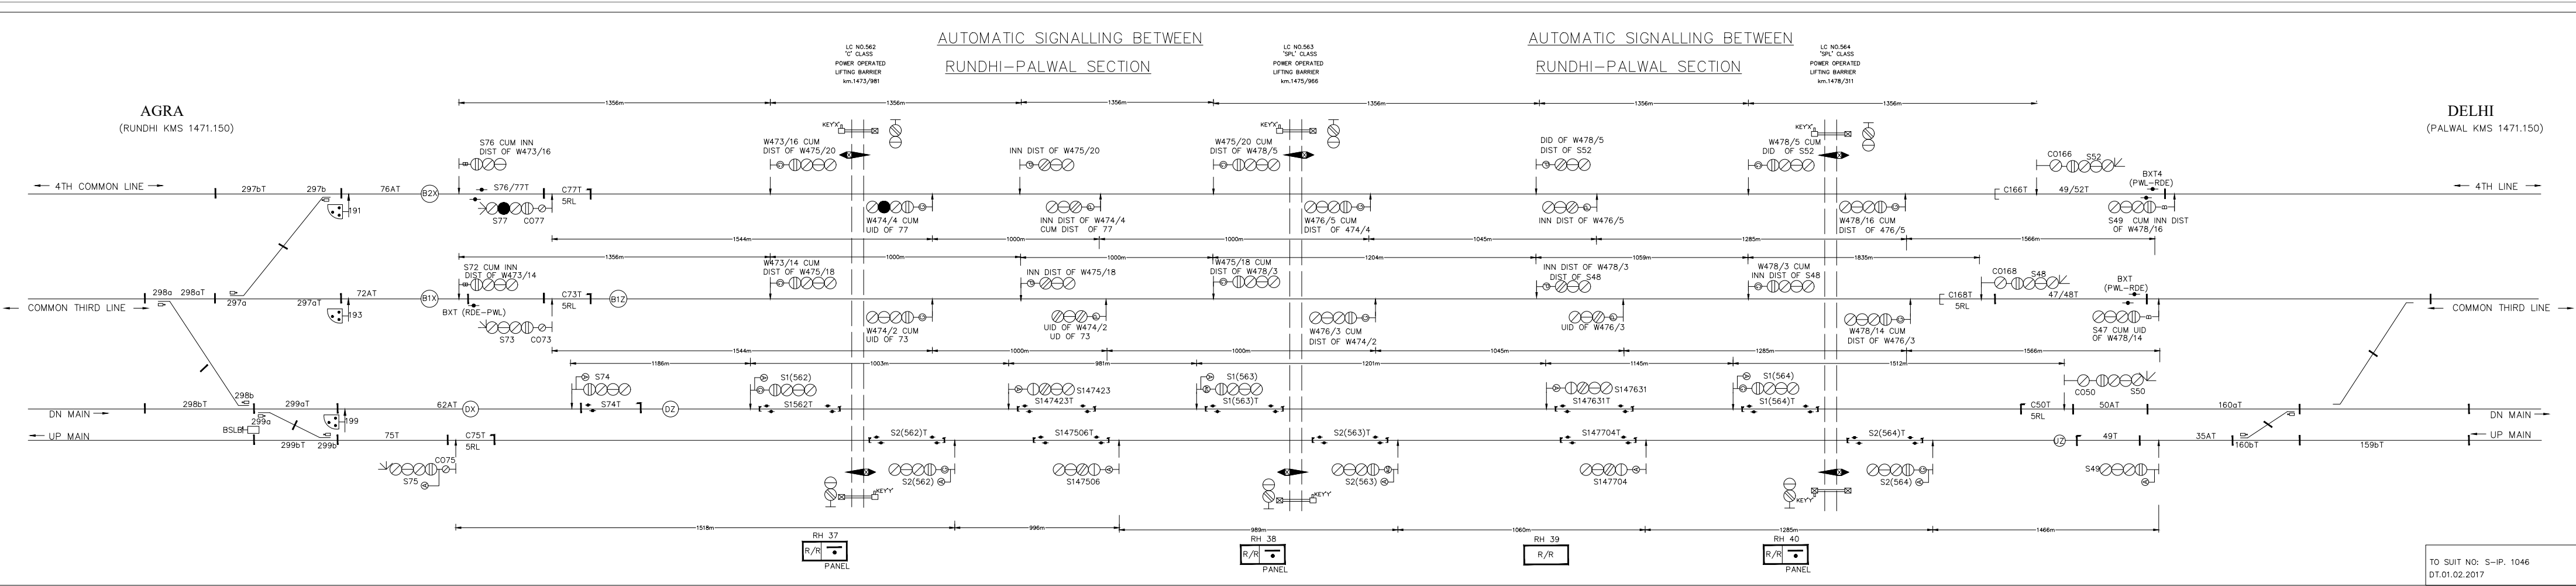

TO SUIT NO: S-IP. 1046
DT.01.02.2017