


KULWA - SOMNA
AUTO - BLOCK SIGNALLING

KULWA - SOMNA
AUTO - BLOCK SIGNALLING

ALD-015

H.L.PASS.PLATFORM
UP MNZIBRO LINE
UP PNT
KMS 1138.01
KULWA

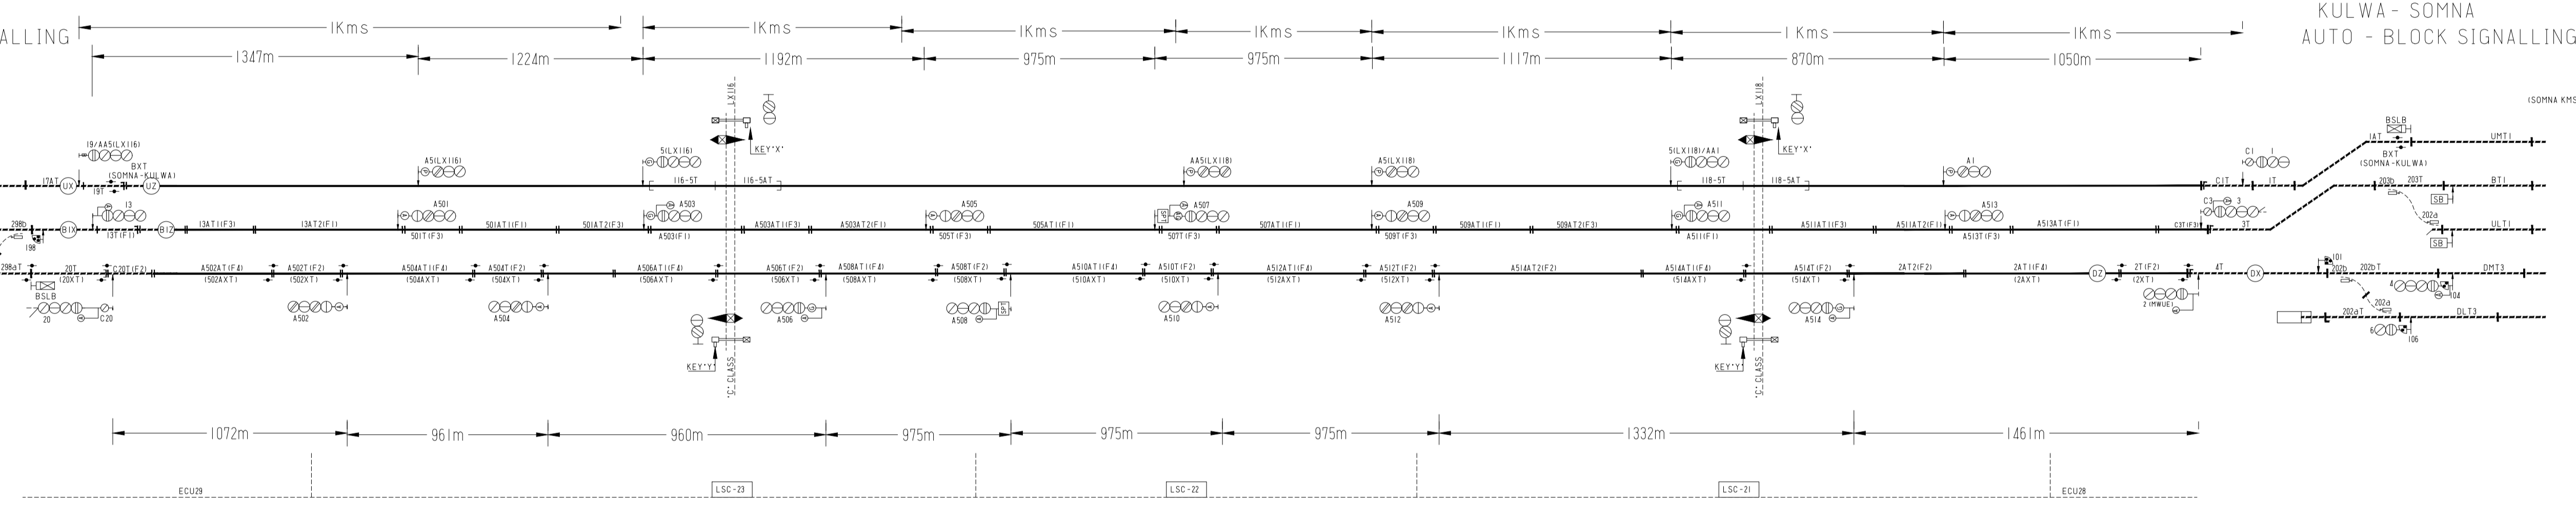

TO SUIT NO.14-1075/REV.1
DT: 01.01.13