


NORTH CENTRAL RAILWAY
JHANSI DIVISION
JHANSI-MANIKPUR SECTION
DIAGRAM OF
HARPALPUR STN. YARD
 R.L. NOT TO SCALE
 M.S.L. 210.82M
 DRMCWJHS. DRG.NO.7699

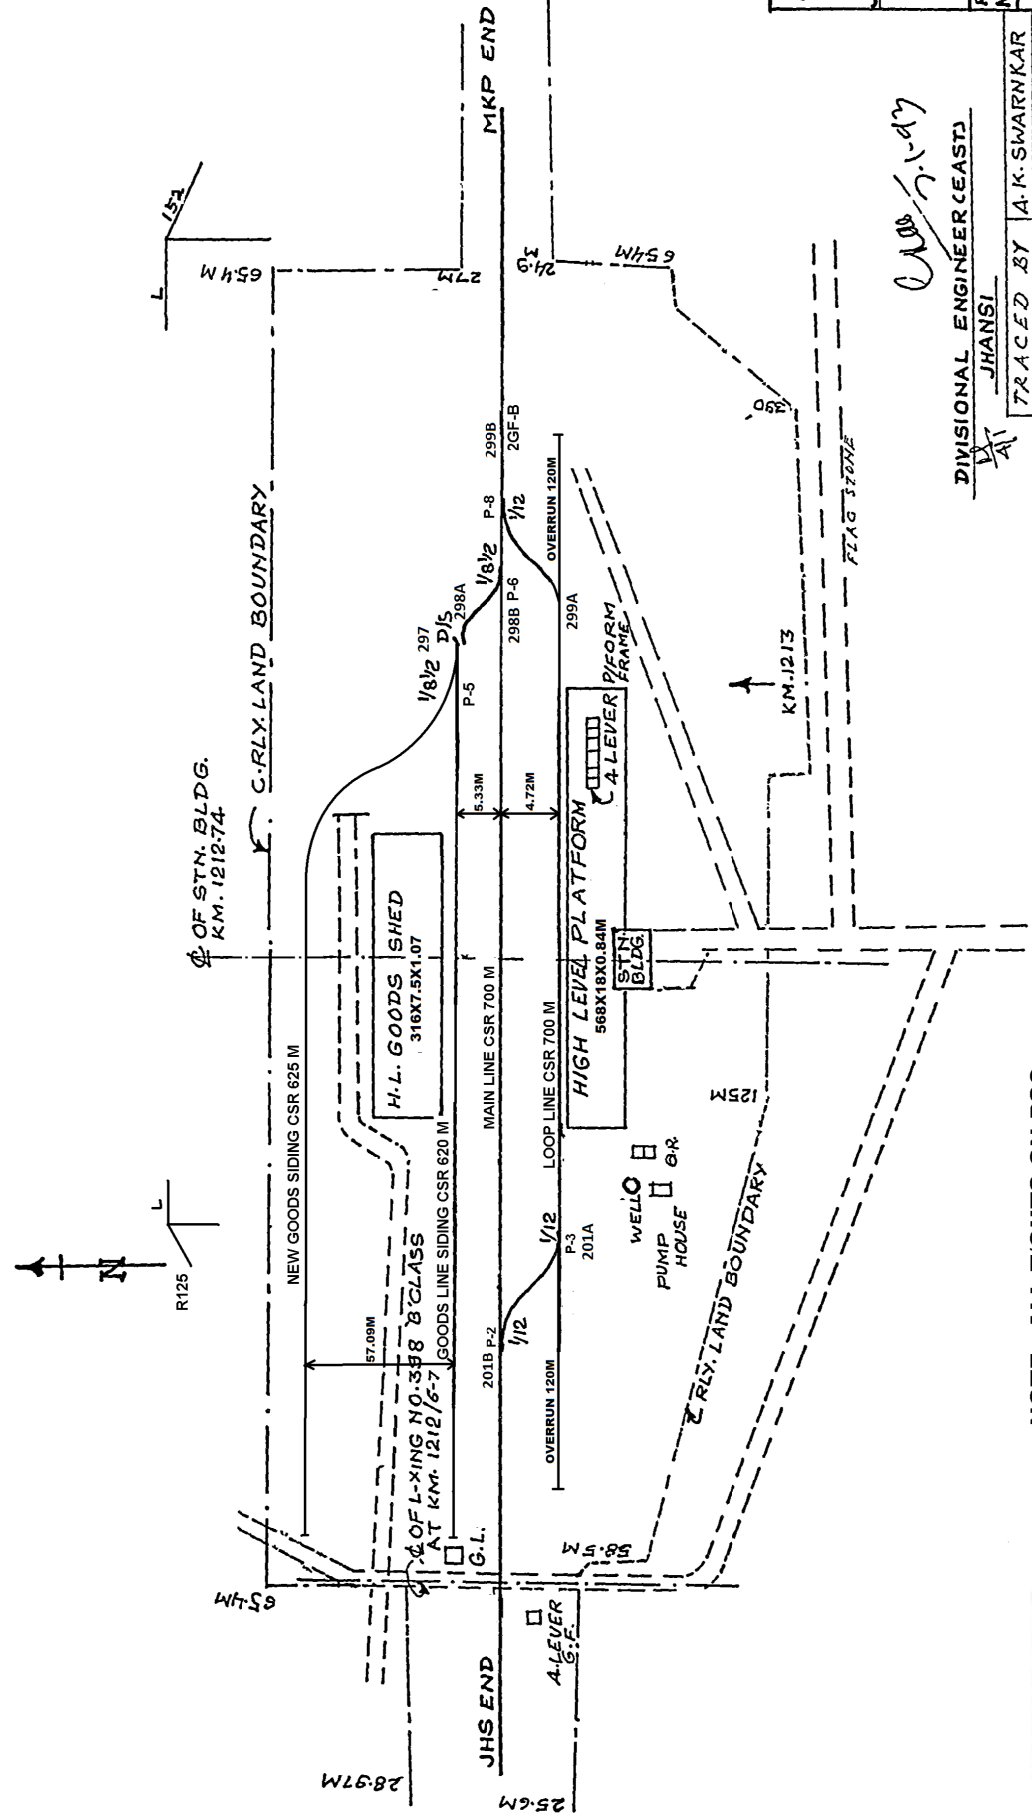

DIVISIONAL ENGINEER (EAST)
 JHANSI
 TRACED BY **A. K. SWARNKAR**
 COMPARED BY **R. H. SIDDIQUI.**

Handwritten signature/initials

UPDATED UP TO 31.03.2021 NOTE : ALL T/OUTS ON PSC