


C.L. OF FOB 2.5 M WIDE @ KM 1350/9-1351/0

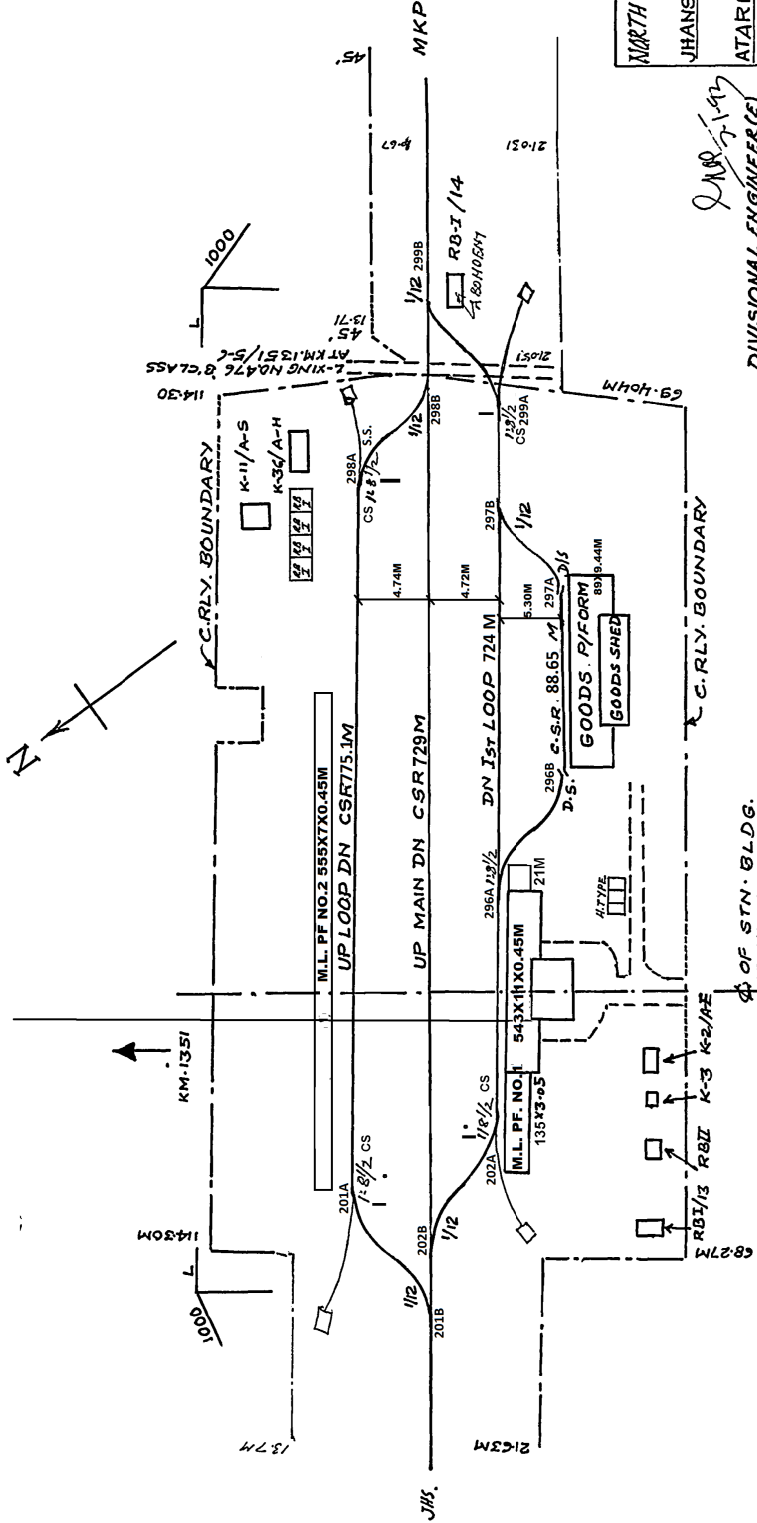

21-03-17
 DIVISIONAL ENGINEER (S)
 JHANSI

TRACED BY A.K. SHARMA
 COMPARED BY R.H.S. 1000801

NORTH CENTRAL RAILWAY
 JHANSI DIVISION
 JHANSI-MANIKPUR SECTION
 DIAGRAM OF
 ATARRA STATION YARD
 R.L.
 M.S.L. 133.68M NOT TO SCALE
 DRM(U)JHS. DRG. NO. 7712

UPDATED UP TO 31.03.2021