


NOTE- EXTENSION & RAISING WORK IS IN PROGRESS BY CONST. JHS

101

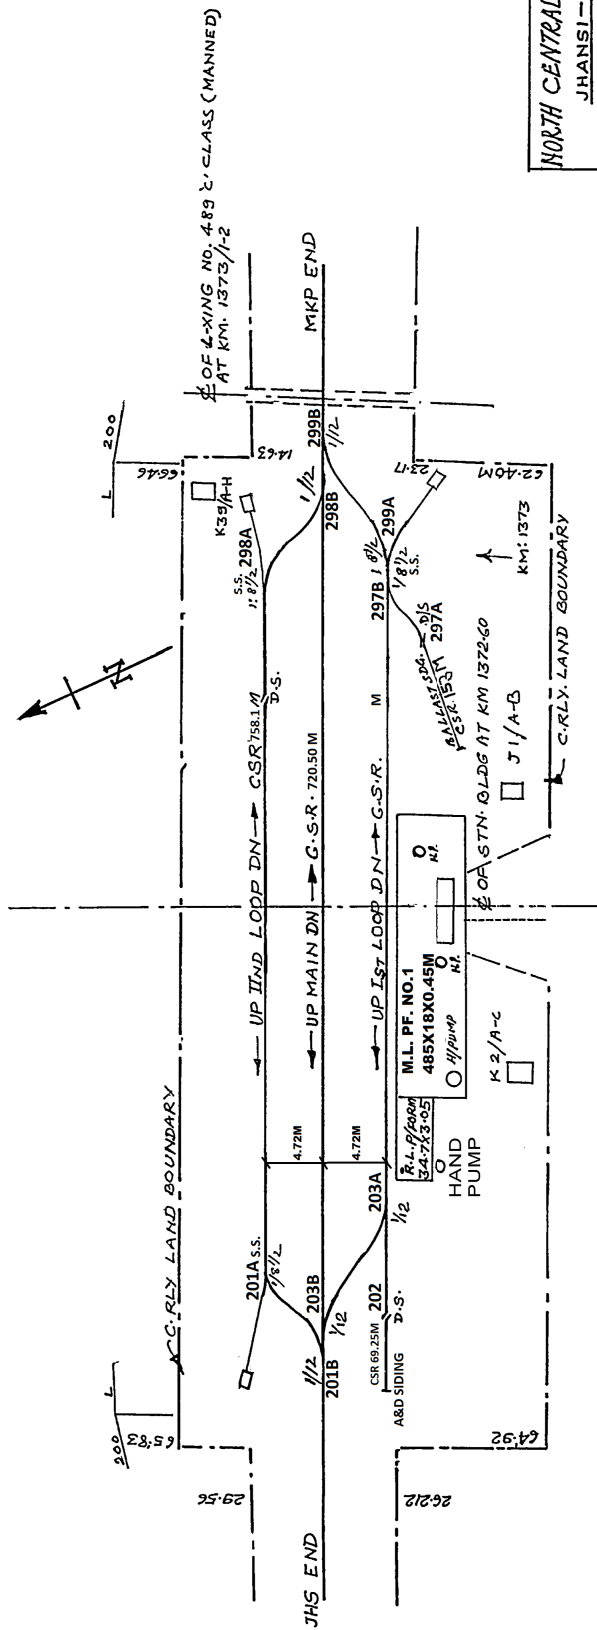

(Signature)

DIVISIONAL ENGINEER (EAST)
 JHSANGI
 TRACED BY A.K. SWARNAKAR
 COMPARED BY R.H. SIDDIQUI

UPDATED UP TO 31.03.2021

NORTH CENTRAL RAILWAY
 JHANSI-DIVISION
 JHANSI-MANKPUR SECTION
 BHARATKUP STATION YARD
 R.L. NOT TO SCALE
 M.S.L. 141.07M
 DRM(W)JHS DRG.NO.7714

SIZE RESTORATION BY BB SCI/MA
 A2 Period-Aug.2004 Label No. JD01122