


# SARKANPUR

KM : 1112.903

R-800 R-1430  
Km 1112.159

R-800 R-1430  
Km 1113.659

M.L. P/F 425 X 10 M

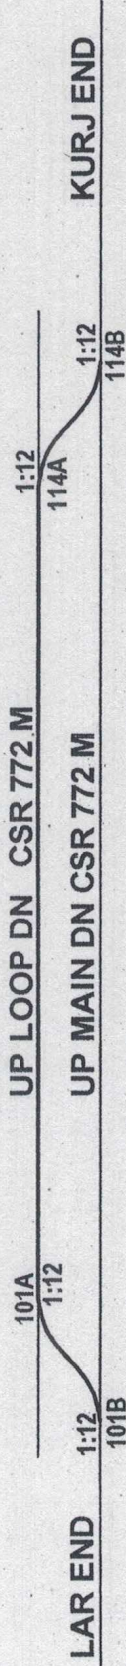

<b>NORTH CENTRAL RAILWAY</b>
JHANSI DIVISION
LALITPUR - KHAJURAHO SECTION
MINI YARD DIAGRAM OF SARKANPUR STATION YARD
DRG. NO. DRMMW/JHS-

Sr. DENI/Co./JHS

Sr. DENI/EAST/JHS

NOT TO SCALE

UPDATED UPTO 31.03.2021