


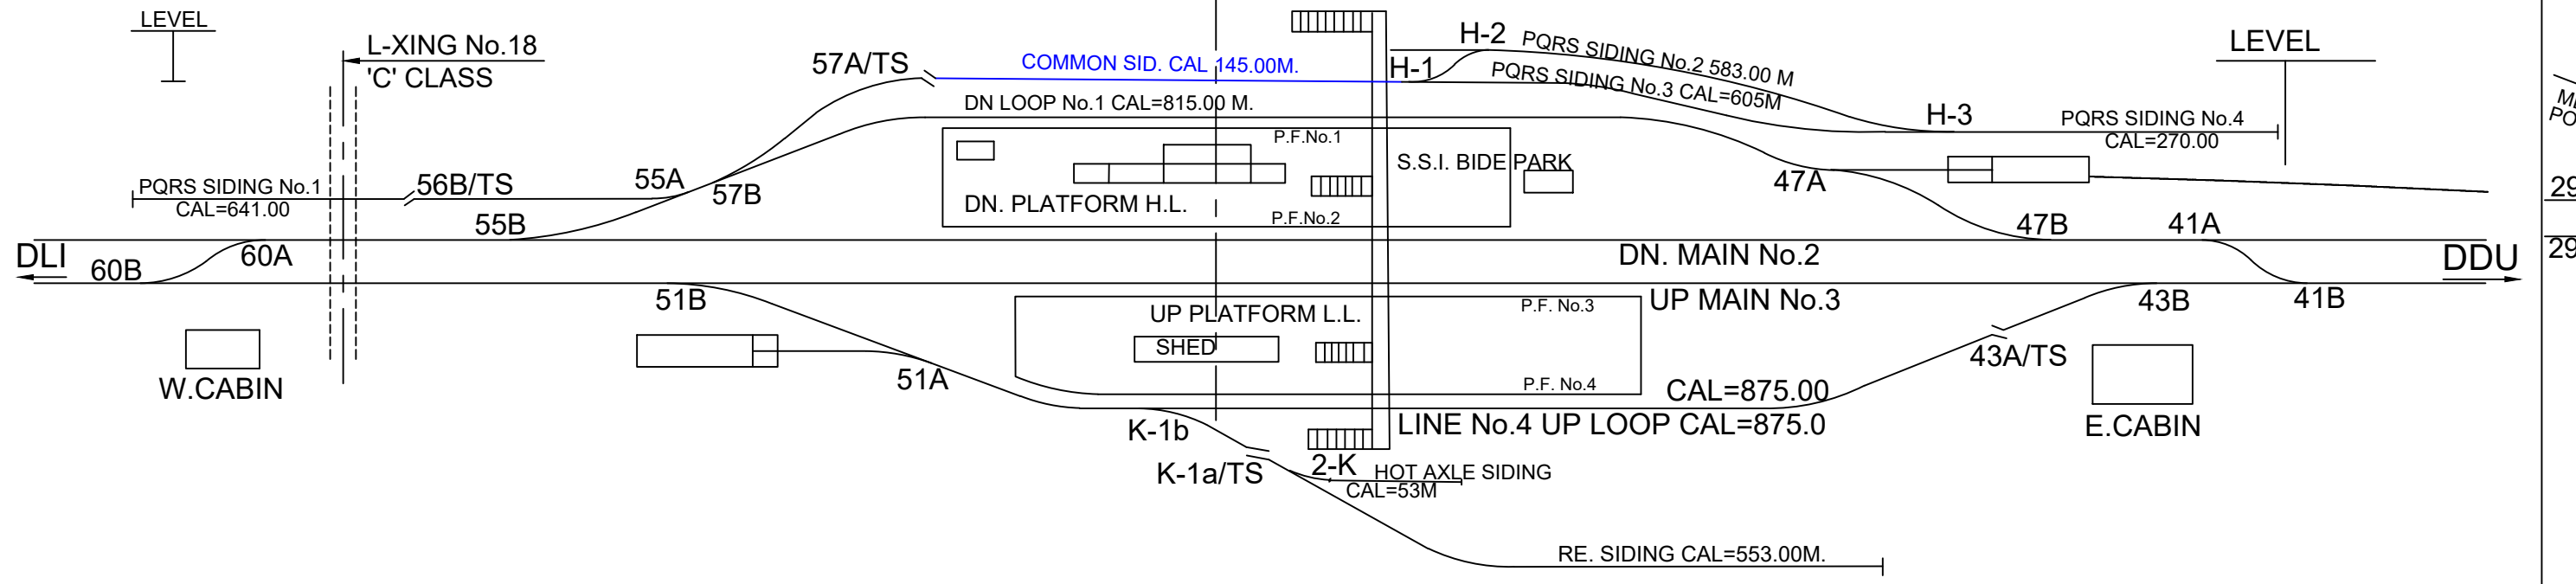

MANDAH ROAD STATION (MNF)

KM. 770.77



NORTH CENTRAL RAILWAY
PRAYAGRAJ DIVISION
DDU - PRYJ SECTION
MANDAH ROAD (MNF) STATION KM.770.77
NOT TO SCALE