


63

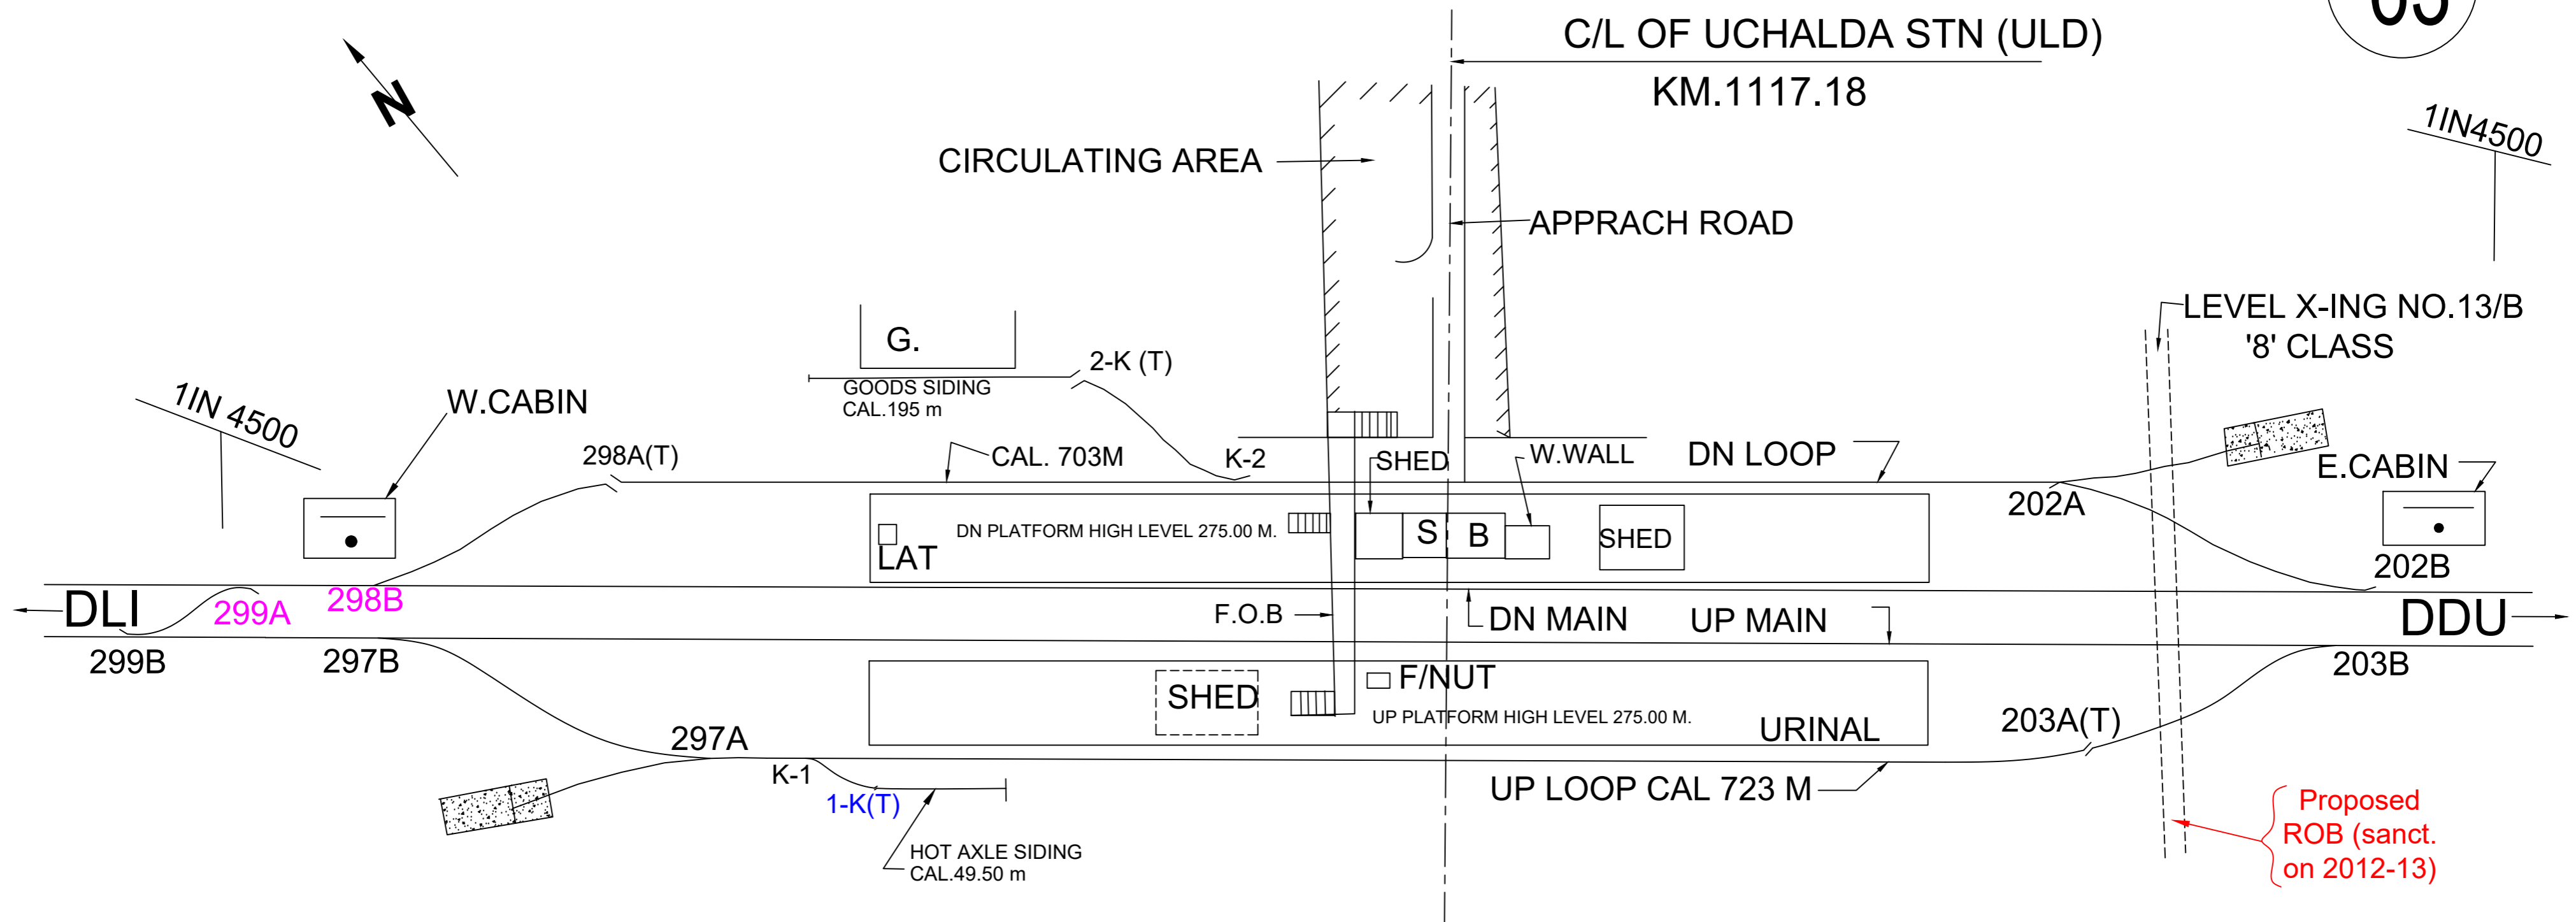

Proposed ROB (sanct. on 2012-13)

NORTH CENTRAL RAILWAY
PRAYAGRAJ DIVISION
CNB - TDL SECTION
UCHALDA (ULD) STATION KM.1117.18
NOT TO SCALE