


75

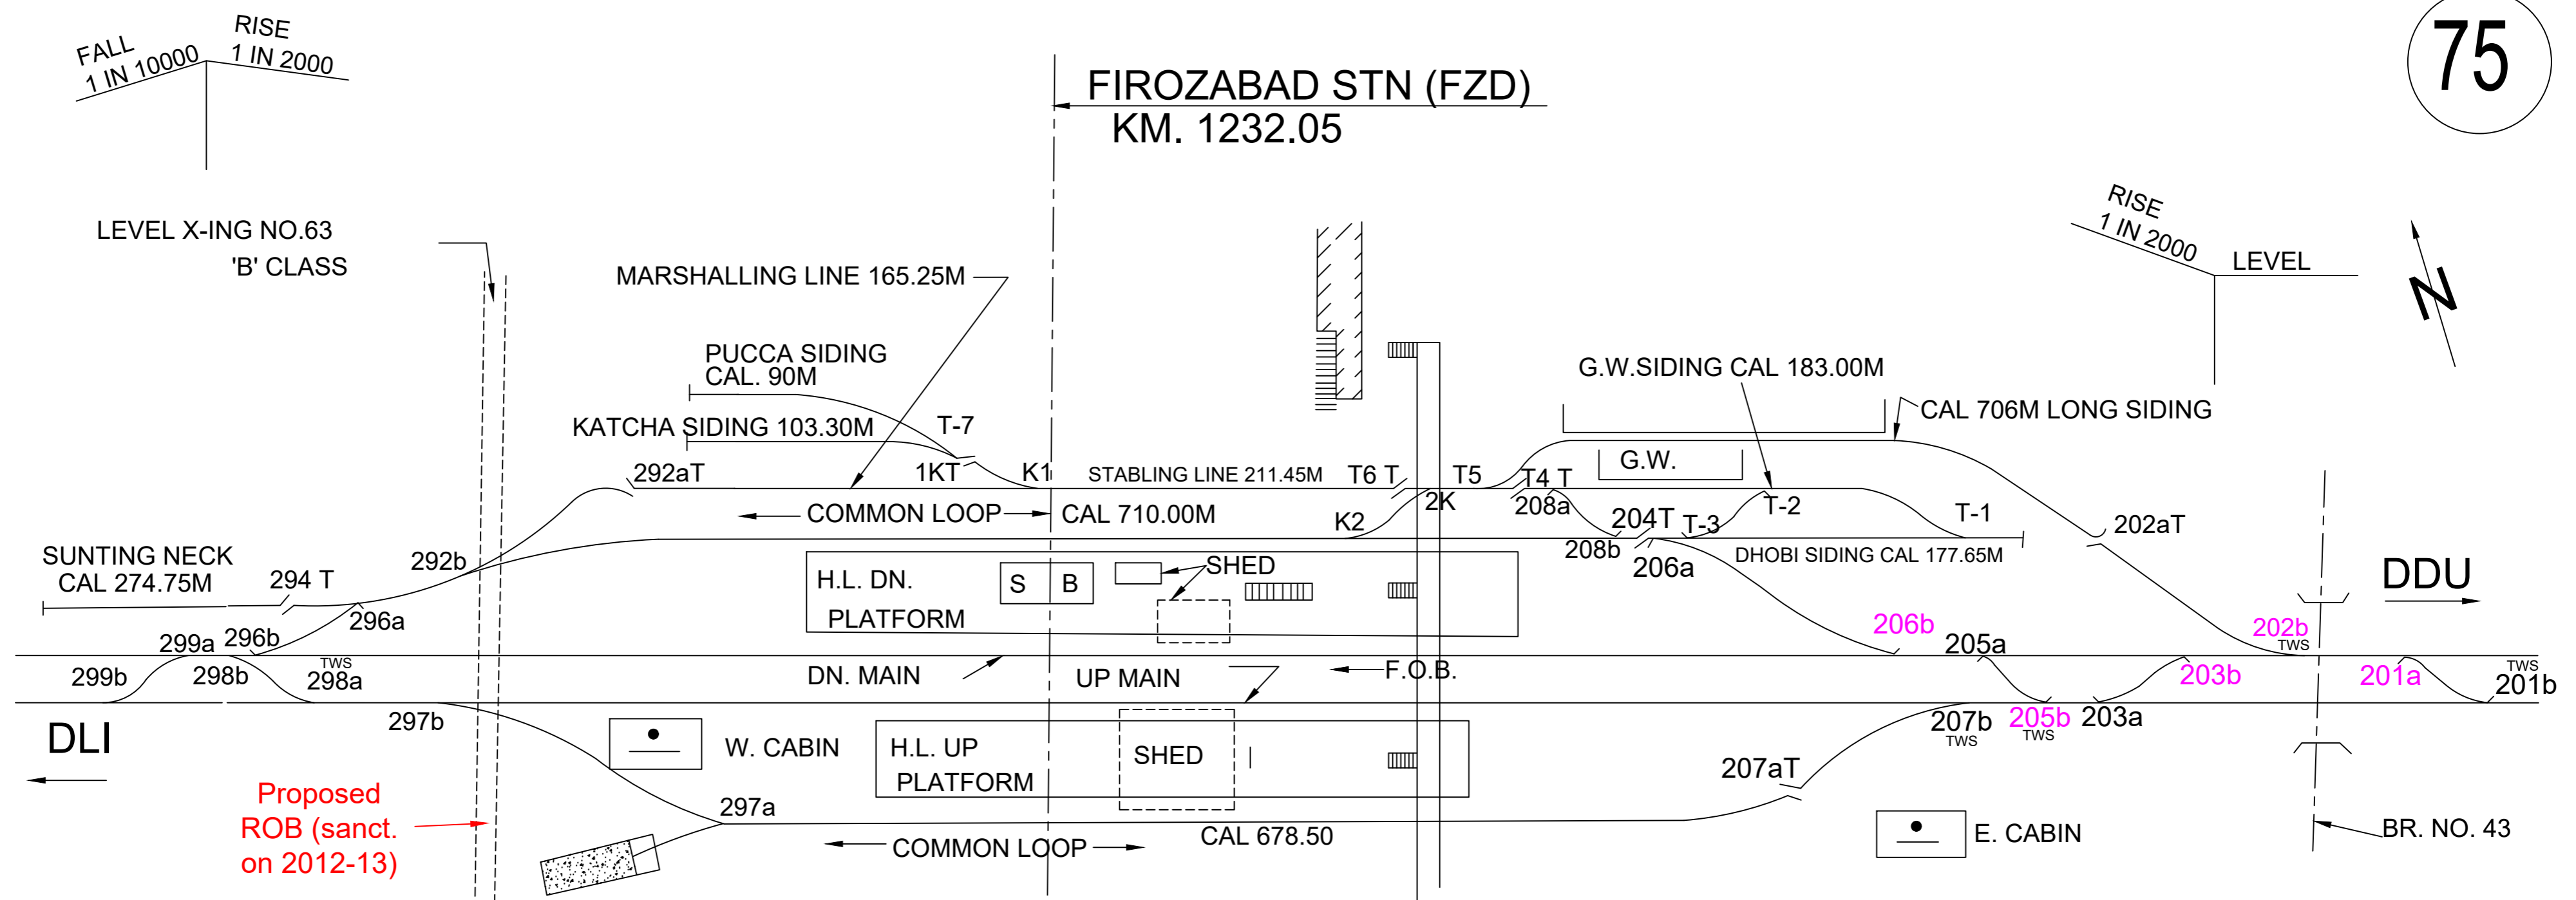

NORTH CENTRAL RAILWAY
PRAYAGRAJ DIVISION
CNB - TDL SECTION
FIROZABAD (FZD) STATION KM.1232.05
NOT TO SCALE