


73

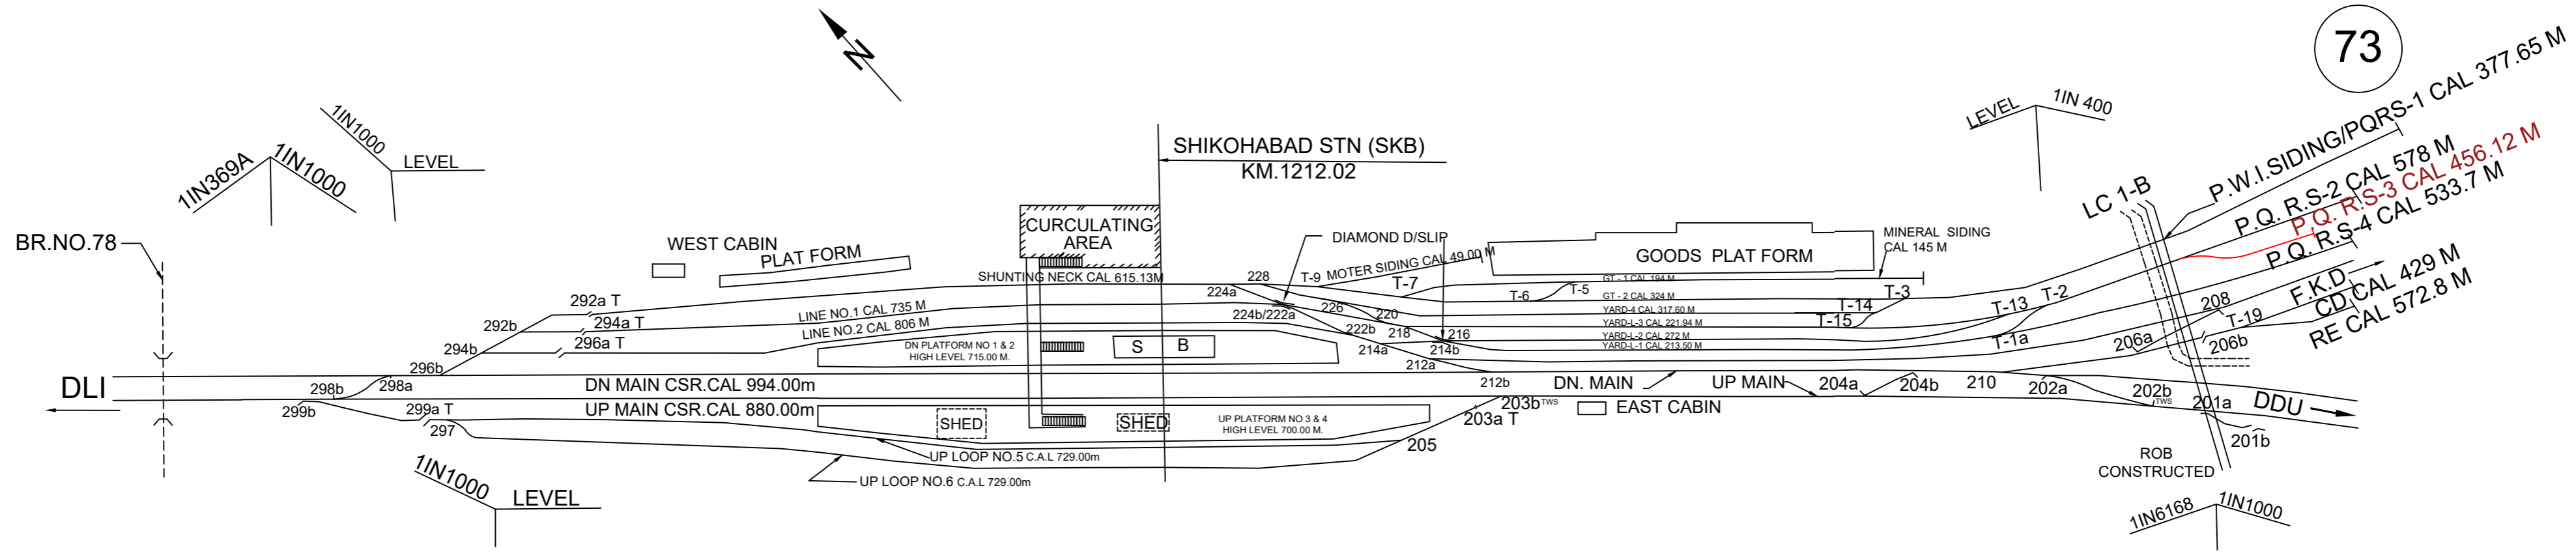

NORTH CENTRAL RAILWAY
PRAYAGRAJ DIVISION
CNB - TDL SECTION
SHIKOHABAD (SKB) STATION KM.1202.02
NOT TO SCALE