


AUTOMATIC SIGNALLING BETWEEN
CHATA- KOSIKALANSECTION

AUTOMATIC SIGNALLING BETWEEN
CHATA- KOSIKALANSECTION

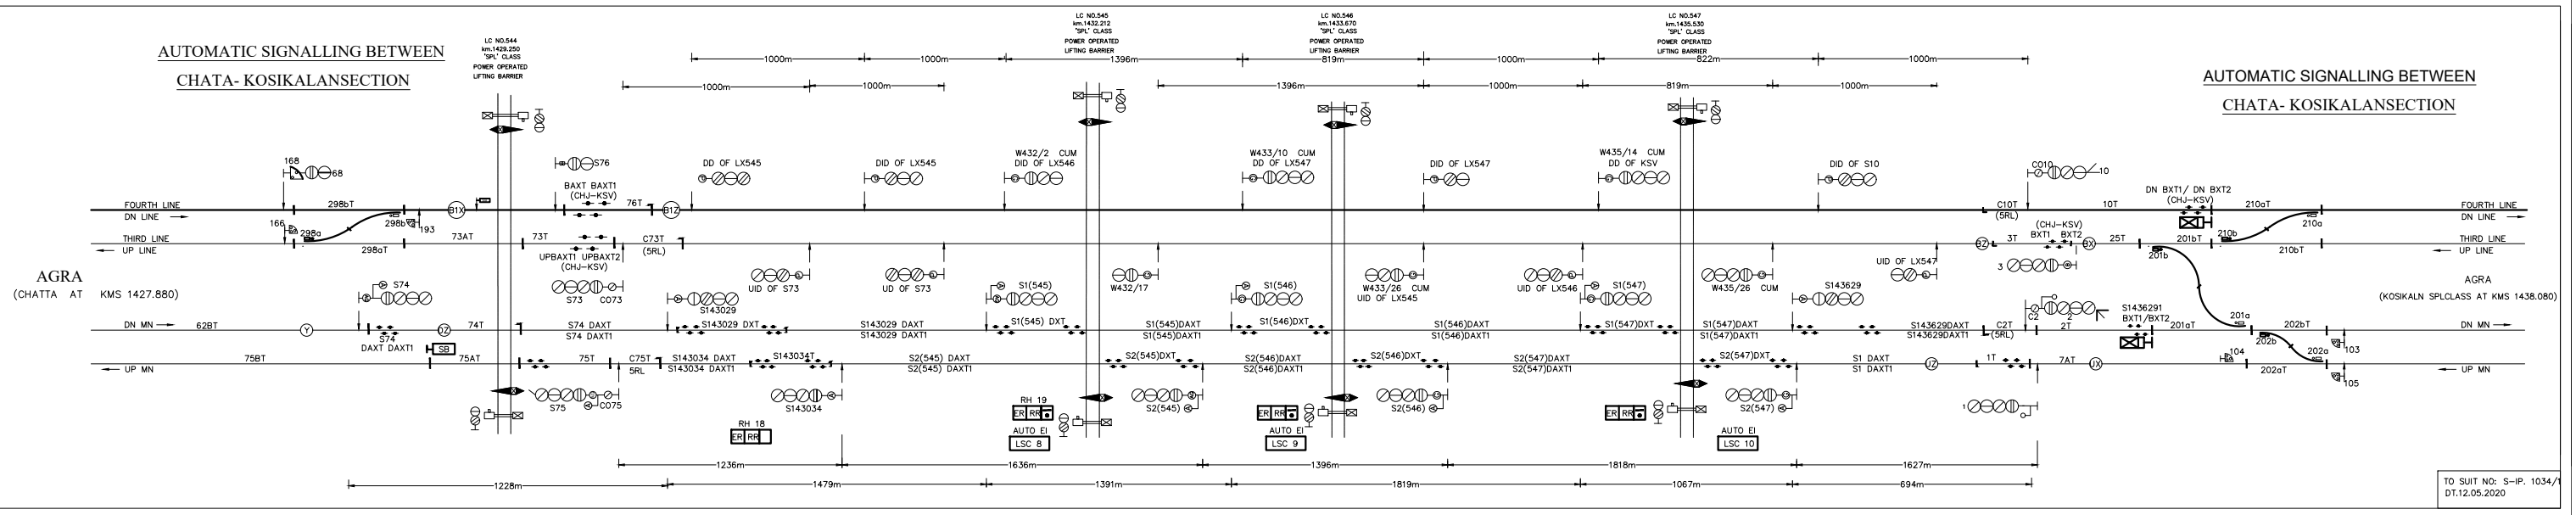

TO SUIT NO: S-IP. 1034/1
DT.12.05.2020