


**AUTOMATIC SIGNALLING BETWEEN  
KOSI KALAN -HODAL SECTION**

**AUTOMATIC SIGNALLING BETWEEN  
KOSI KALAN -HODAL SECTION**

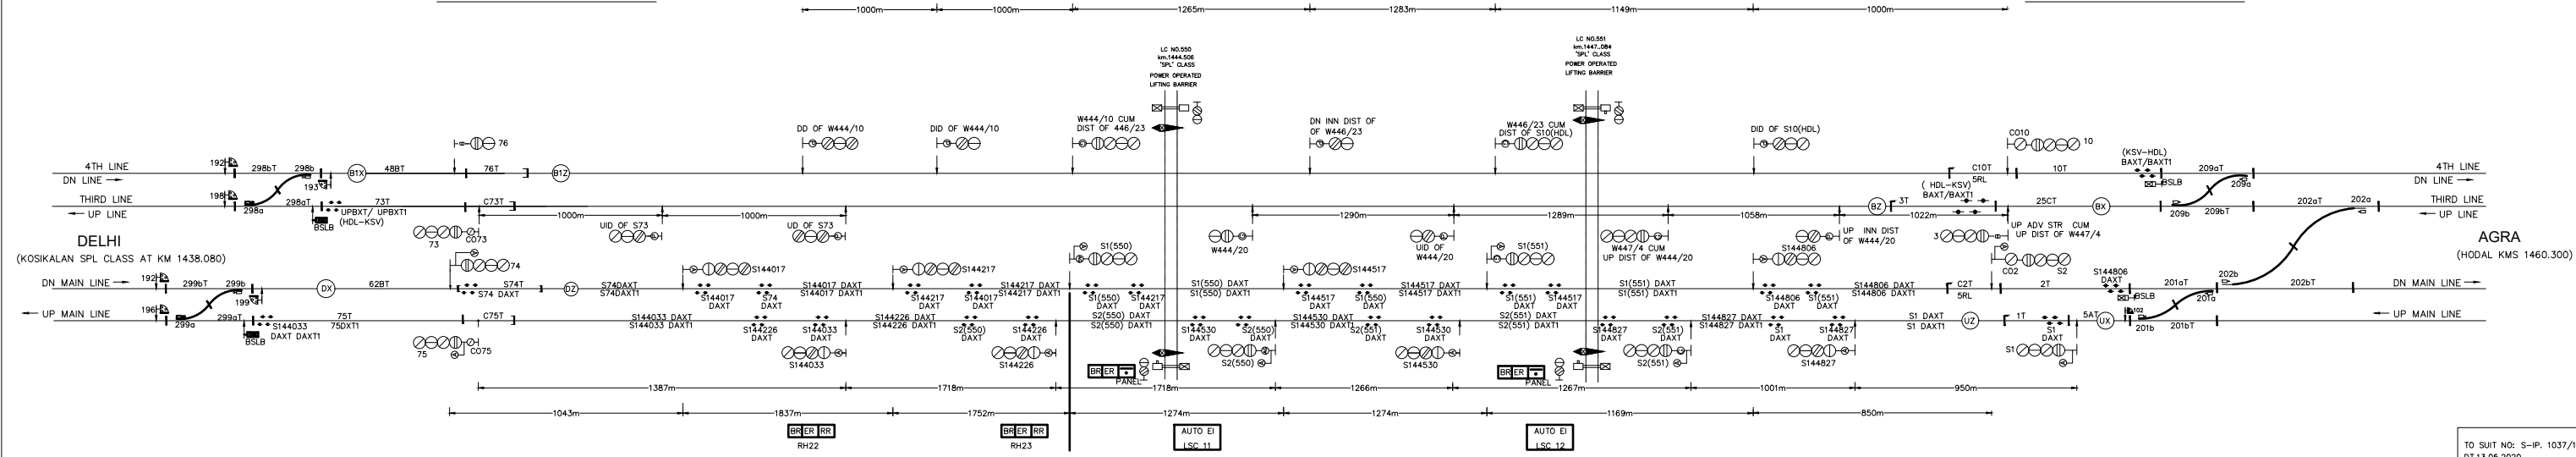

TO SJIT NO. S-IP. 1037/1  
DT.13.05.2020