
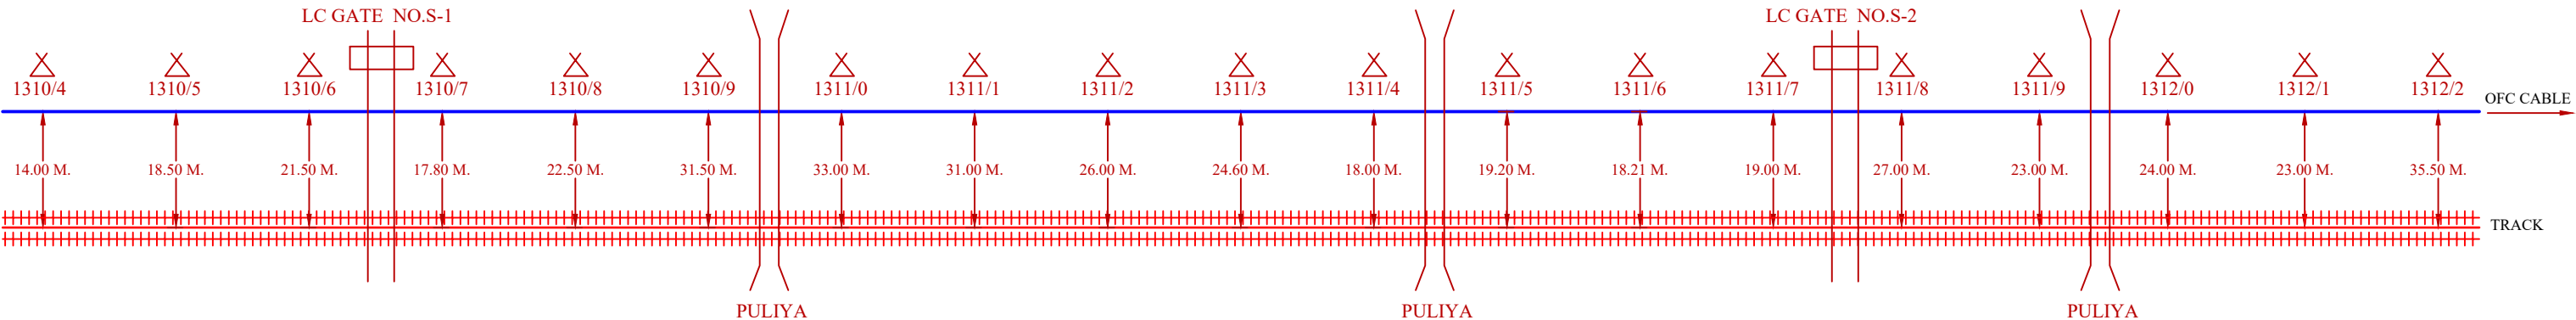


O.F.C. CABLE ROUTE PLAN
(KHAIRAR- BHIMSEN.)

KHAIRAR

ICHAULI

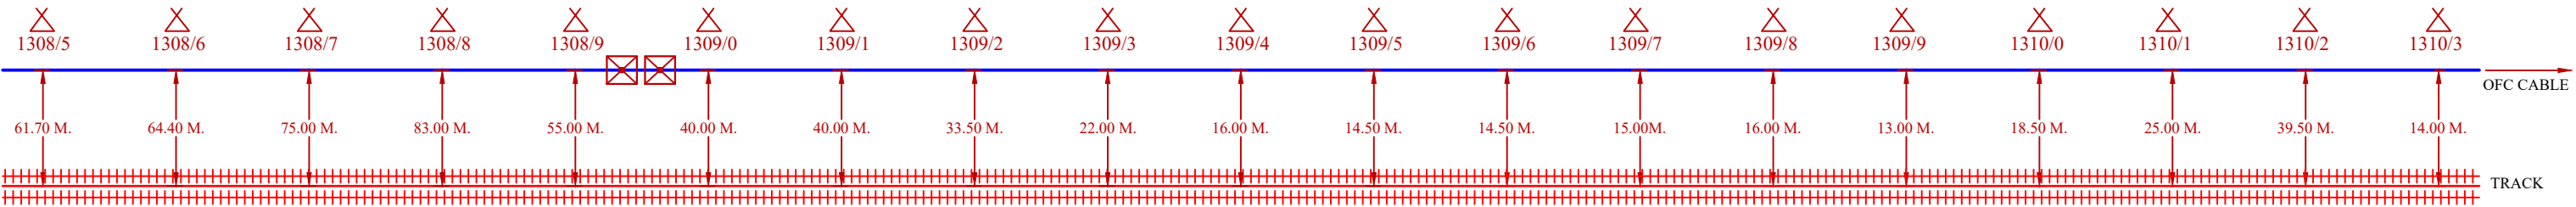

LEGEND



01		CABLE ROUTE	04		STATION	07		CHAMBER
02		TRACK	05		GI PIPE	08		JOINT
03		CULVERT	06		LC GATE	09		

UMA CONSTRUCTION	N.C.R. JHS DIV	APPROVED						SHEET-01
								OPTICAL FIBRE CABLE ROUTE PLAN SEC-KID TO BZM
		Sr. DSTE/JHS	ADSTE/JHS	SSE / T / MBA	GM/RailTel/LKO	AGM/RailTel/LKO	MGR/RailTel/BNDA	

O.F.C. CABLE ROUTE PLAN
(KHAIRAR- BHIMSEN.)

KHAIRAR

ICHAULI

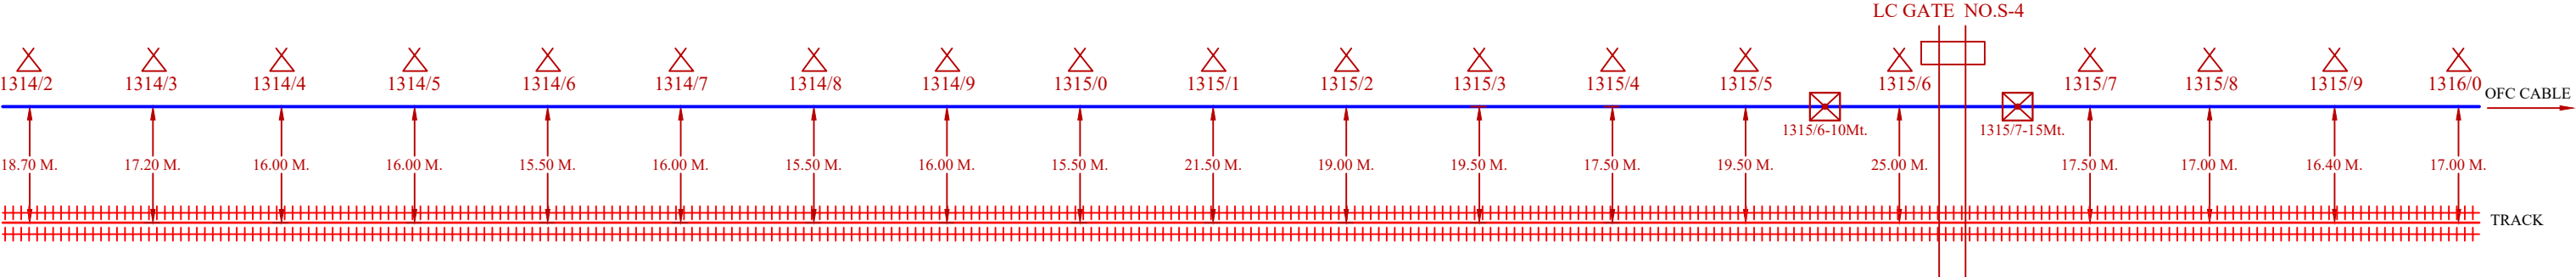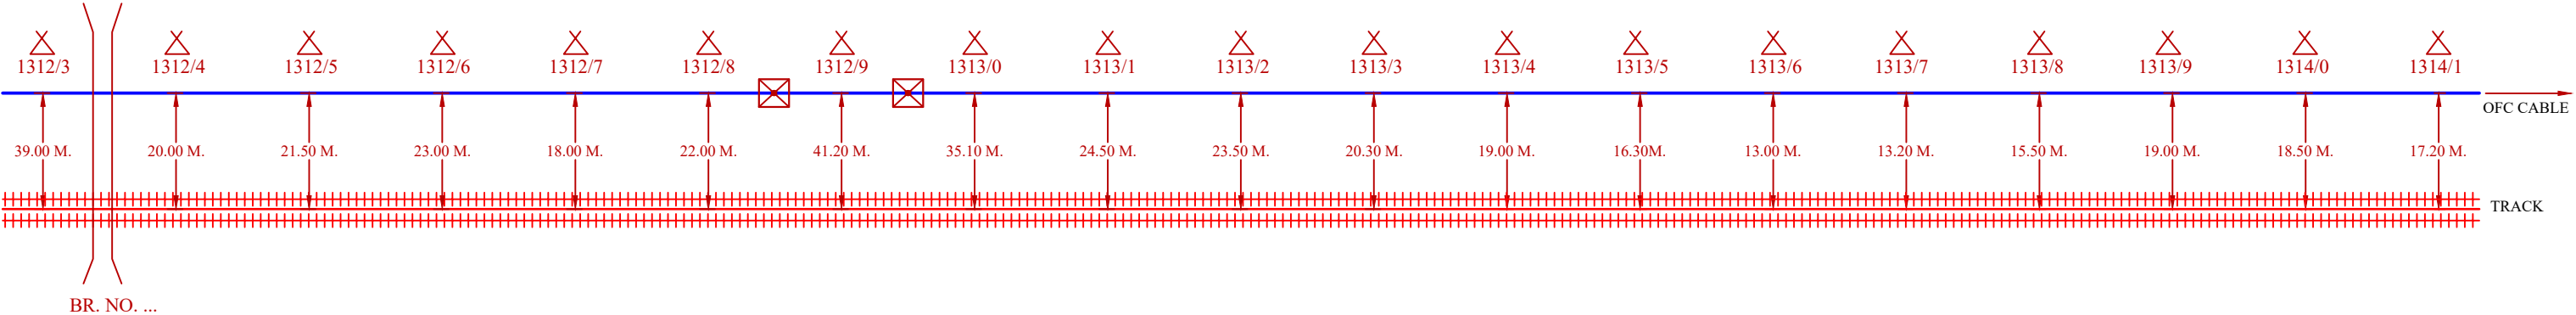

LEGEND


01		CABLE ROUTE	04		STATION	07		CHAMBER
02		TRACK	05		GI PIPE	08		JOINT
03		CULVERT	06		LC GATE	09		

UMA CONSTRUCTION	N.C.R. JHS DIV	APPROVED						SHEET-02
								OPTICAL FIBRE CABLE ROUTE PLAN SEC-KID TO BZM
		Sr. DSTE/JHS	ADSTE/JHS	SSE / T / MBA	GM/RailTel/LKO	AGM/RailTel/LKO	MGR/RailTel/BNDA	

O.F.C. CABLE ROUTE PLAN
(KHAIRAR- BHIMSEN.)

KHAIRAR

ICHAULI

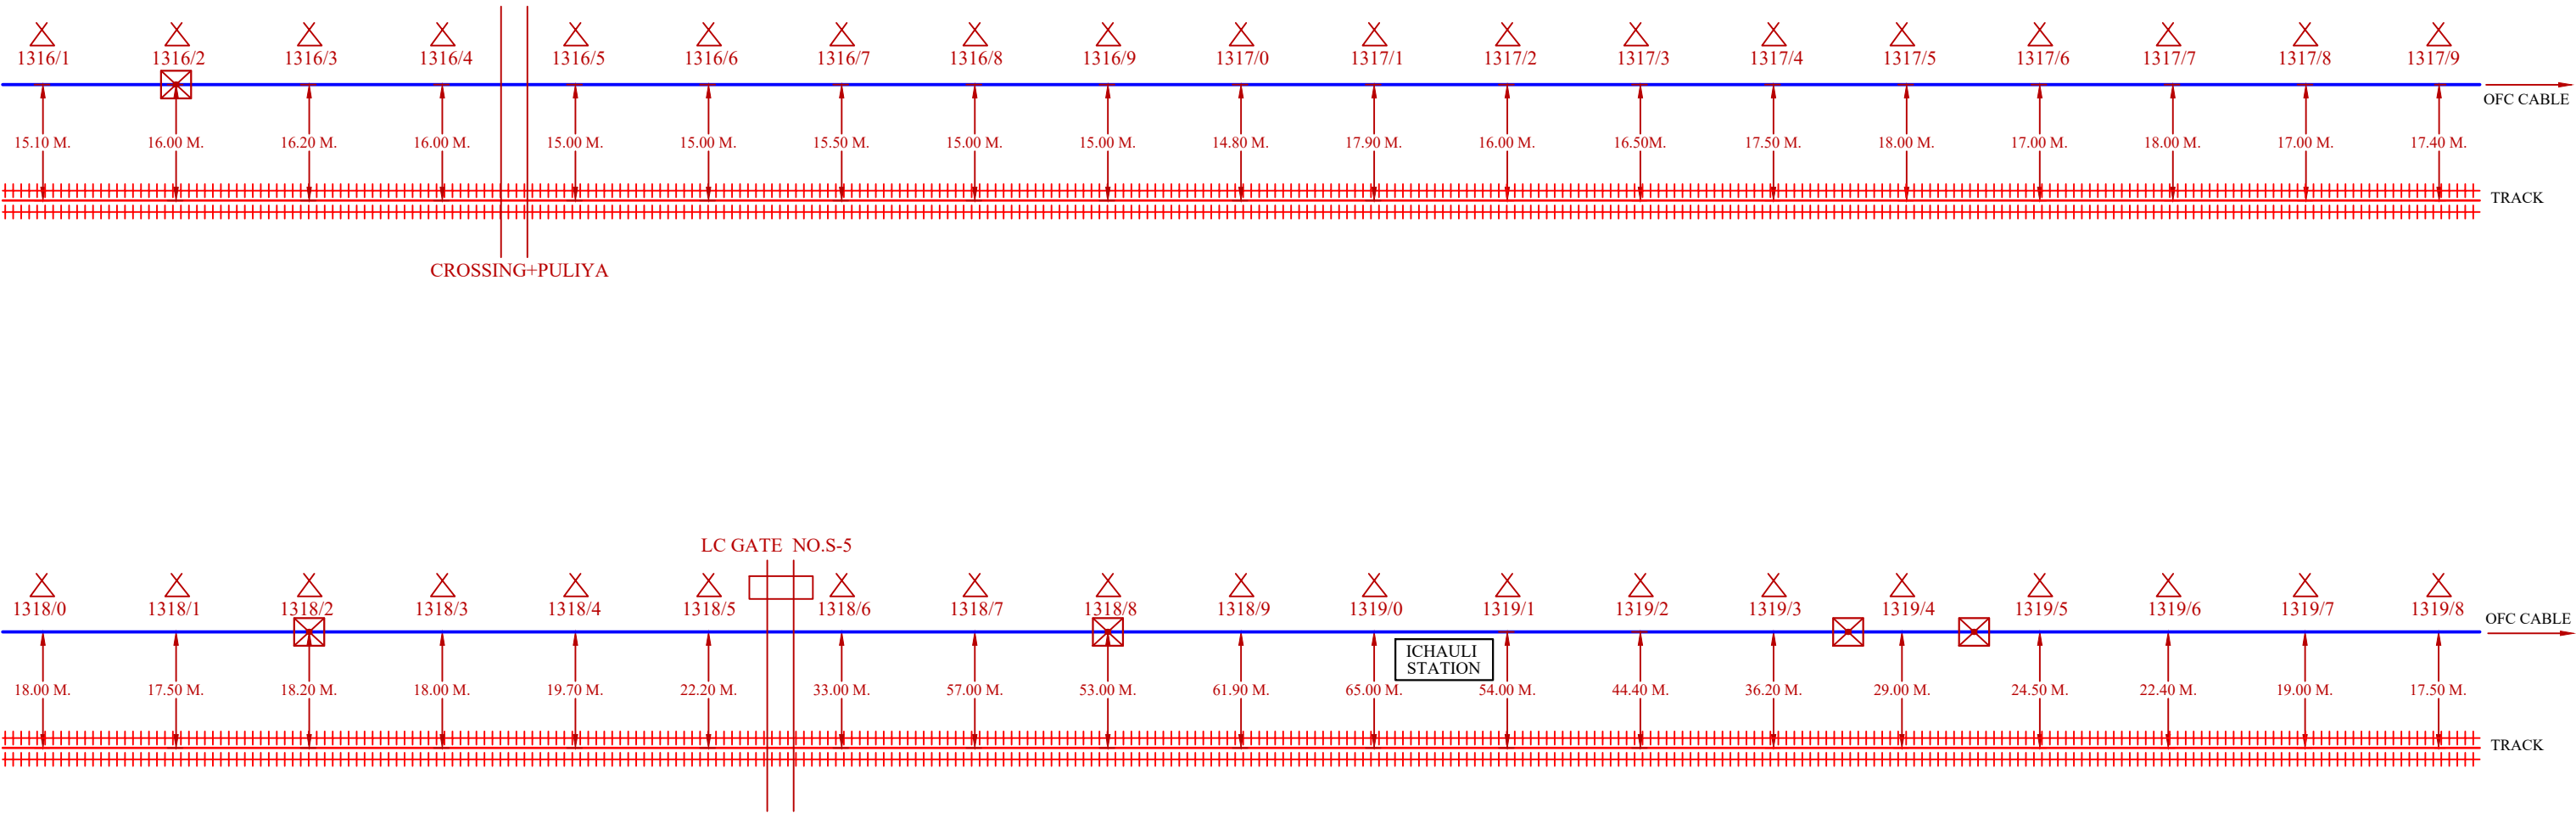


LEGEND

01		CABLE ROUTE	04		STATION	07		CHAMBER
02		TRACK	05		GI PIPE	08		JOINT
03		CULVERT	06		LC GATE	09		

UMA CONSTRUCTION	N.C.R. JHS DIV	APPROVED						SHEET-03
								OPTICAL FIBRE CABLE ROUTE PLAN SEC-KID TO BZM
		Sr. DSTE/JHS	ADSTE/JHS	SSE / T / MBA	GM/RailTel/LKO	AGM/RailTel/LKO	MGR/RailTel/BNDA	

O.F.C. CABLE ROUTE PLAN
(KHAIRAR- BHIMSEN.)

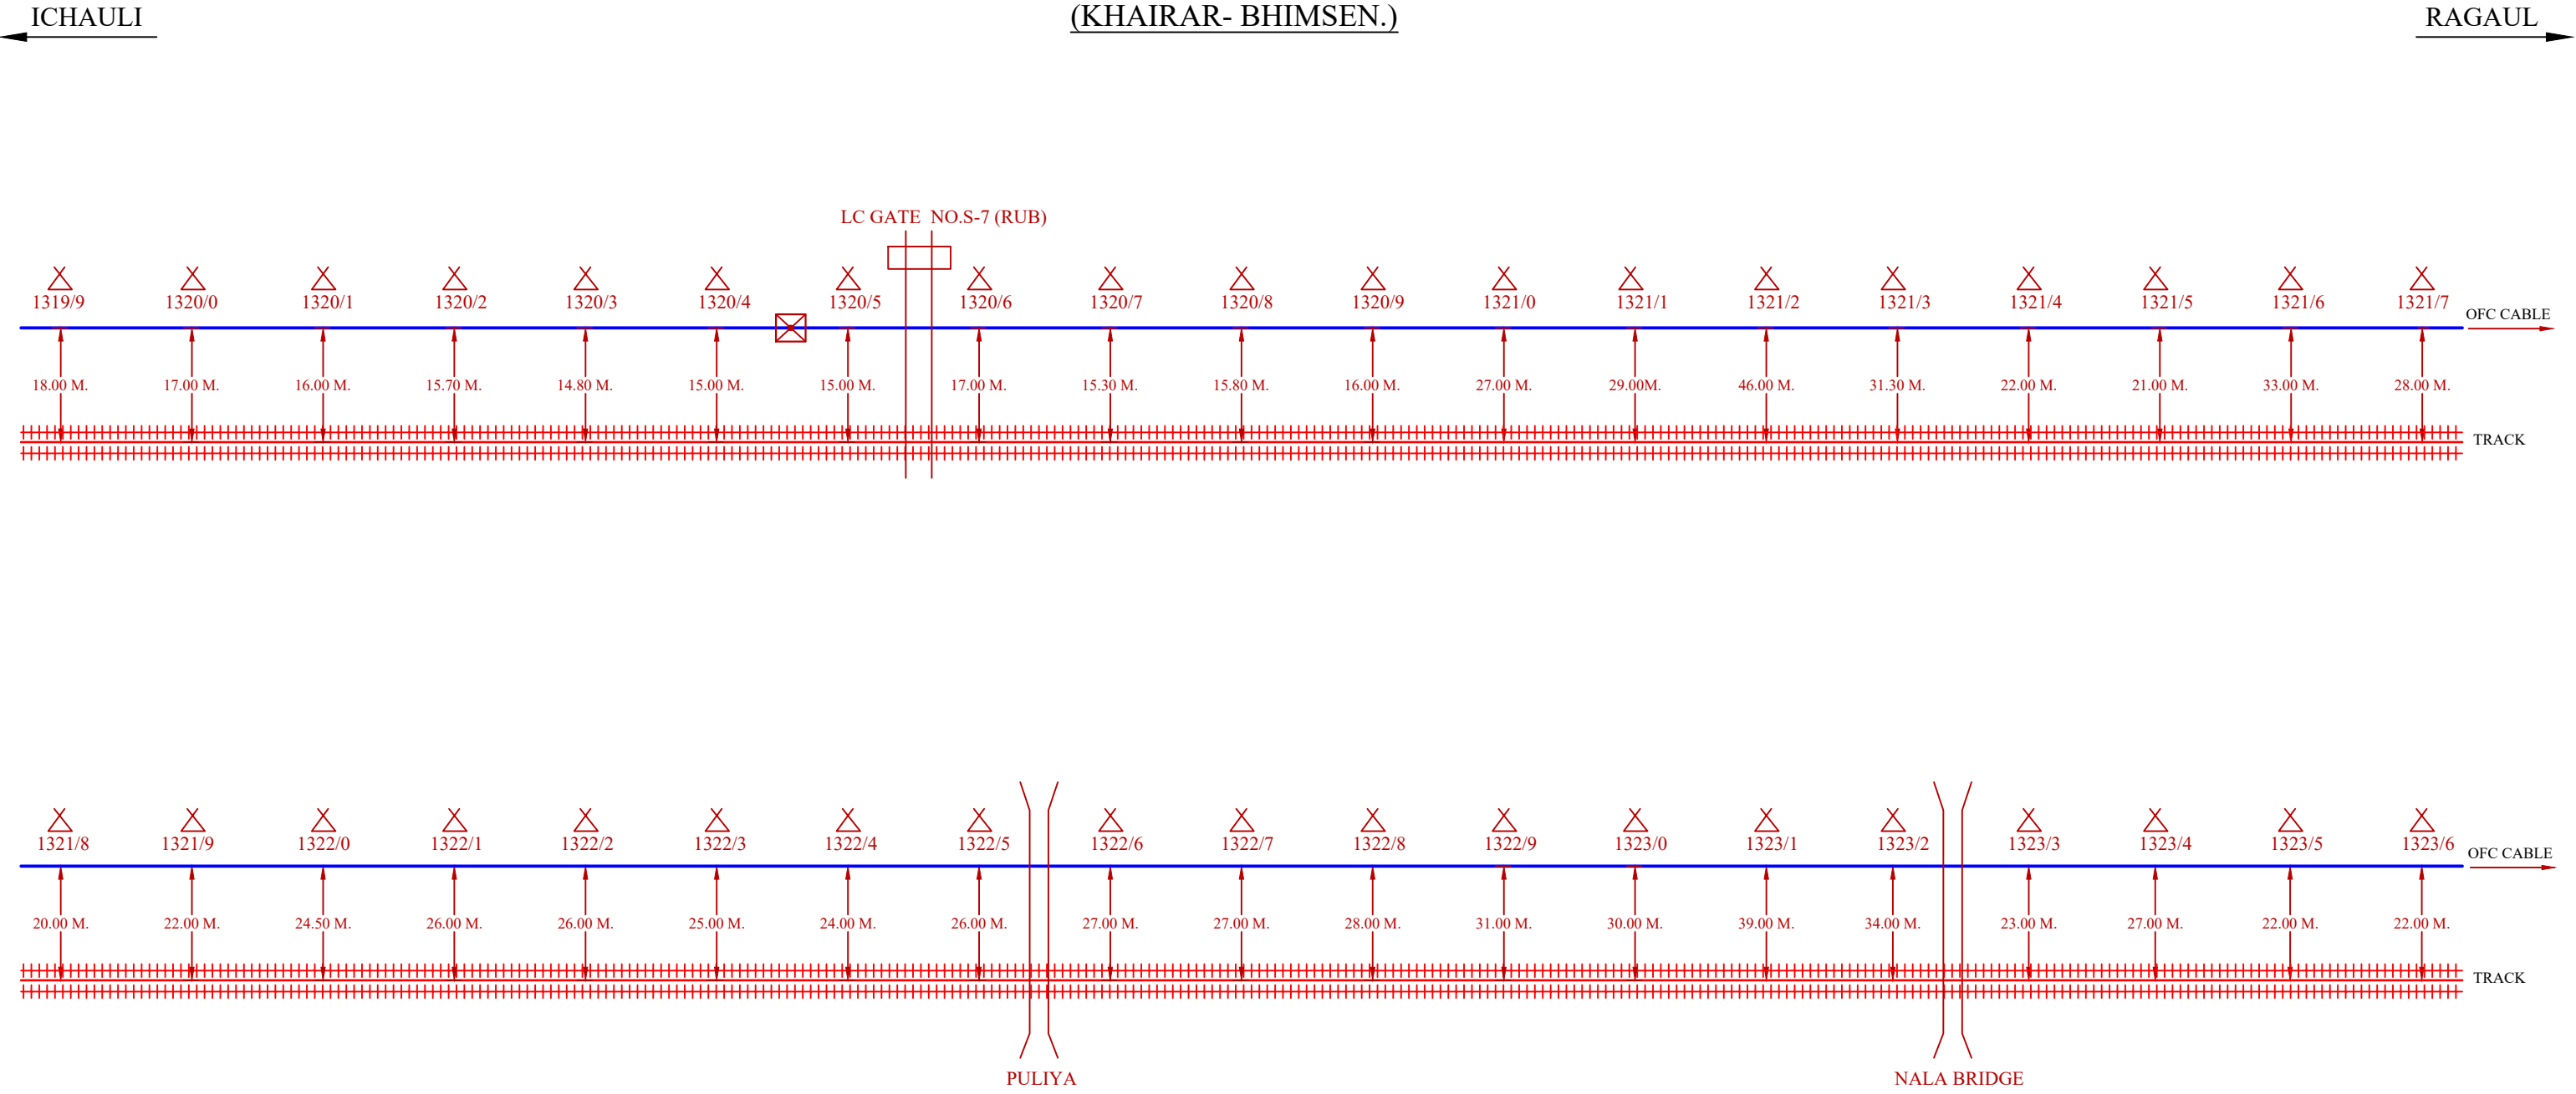

LEGEND


01		CABLE ROUTE	04		STATION	07		CHAMBER
02		TRACK	05		GI PIPE	08		JOINT
03		CULVERT	06		LC GATE	09		

UMA CONSTRUCTION	N.C.R. JHS DIV	APPROVED						SHEET-04
								OPTICAL FIBRE CABLE ROUTE PLAN SEC-KID TO BZM
		Sr. DSTE/JHS	ADSTE/JHS	SSE / T / MBA	GM/RailTel/LKO	AGM/RailTel/LKO	MGR/RailTel/BNDA	

O.F.C. CABLE ROUTE PLAN
(KHAIRAR- BHIMSEN.)

← ICHAULI

RAGAU →

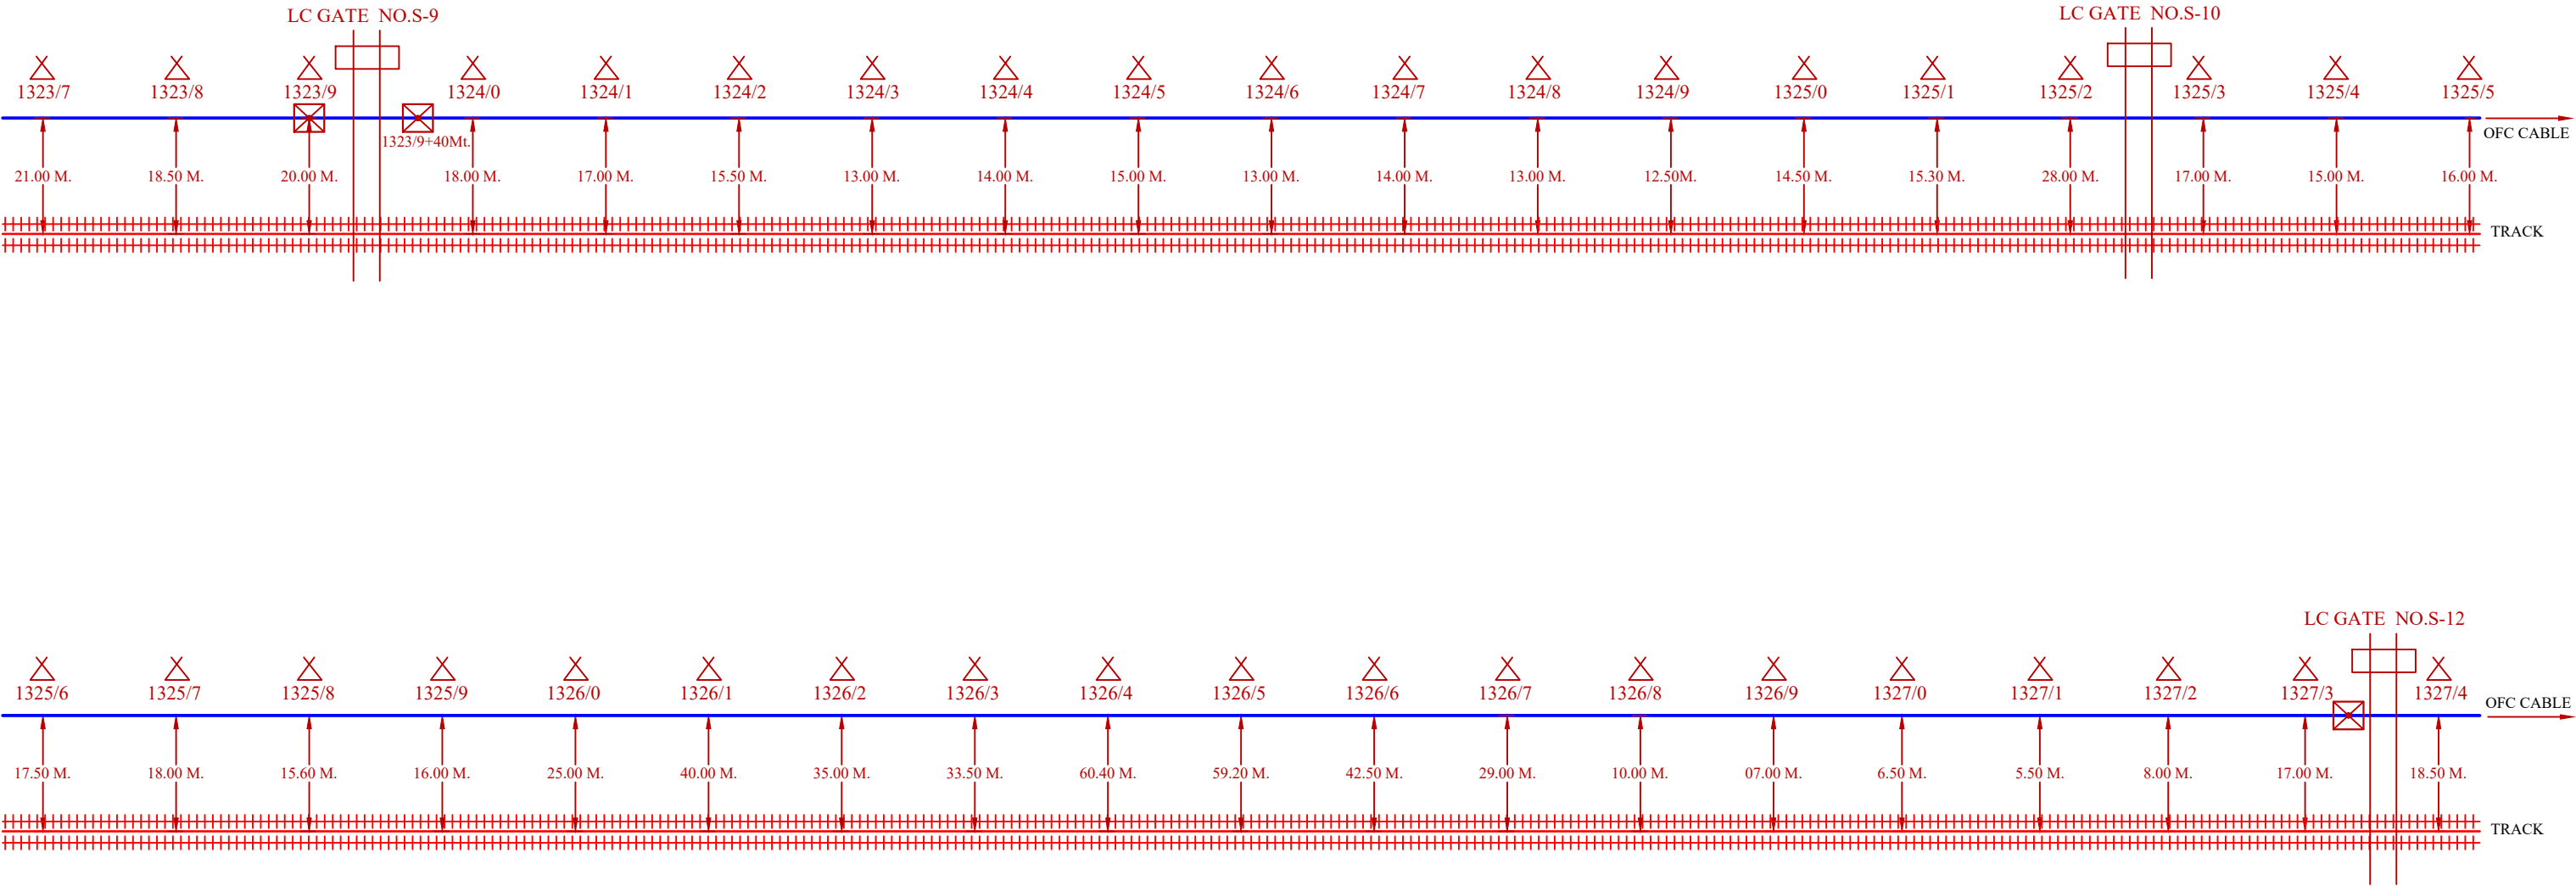

LEGEND



01		CABLE ROUTE	04		STATION	07		CHAMBER
02		TRACK	05		GI PIPE	08		JOINT
03		CULVERT	06		LC GATE	09		

UMA CONSTRUCTION	N.C.R. JHS DIV	APPROVED						SHEET-05
								OPTICAL FIBRE CABLE ROUTE PLAN SEC-KID TO BZM
		Sr. DSTE/JHS	ADSTE/JHS	SSE / T / MBA	GM/RailTel/LKO	AGM/RailTel/LKO	MGR/RailTel/BNDA	

O.F.C. CABLE ROUTE PLAN
(KHAIRAR- BHIMSEN.)

← ICHAULI

RAGAU →

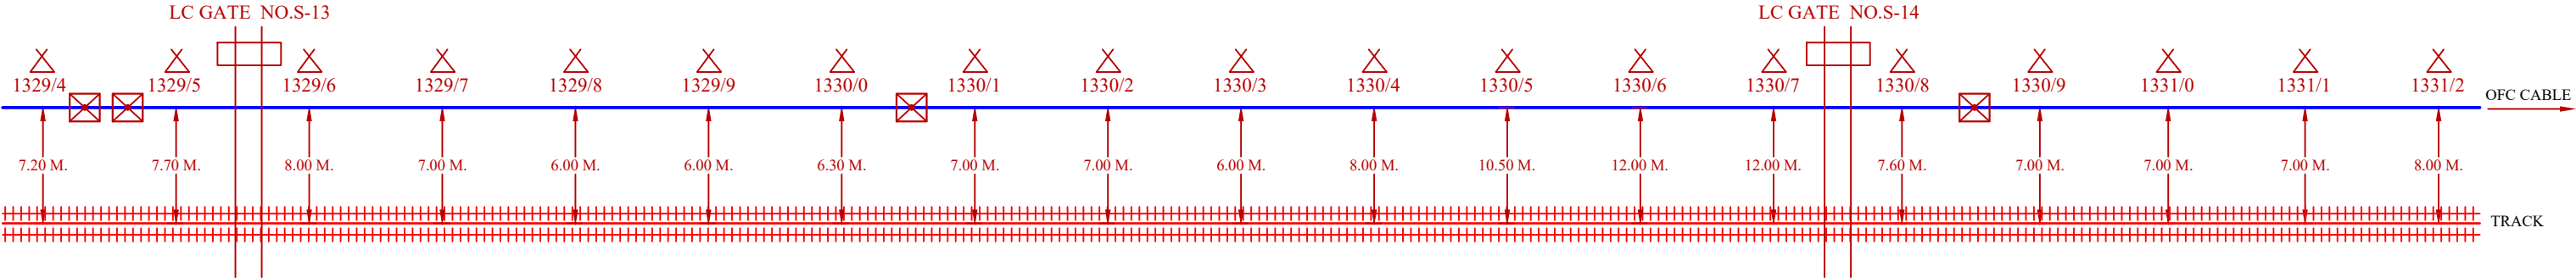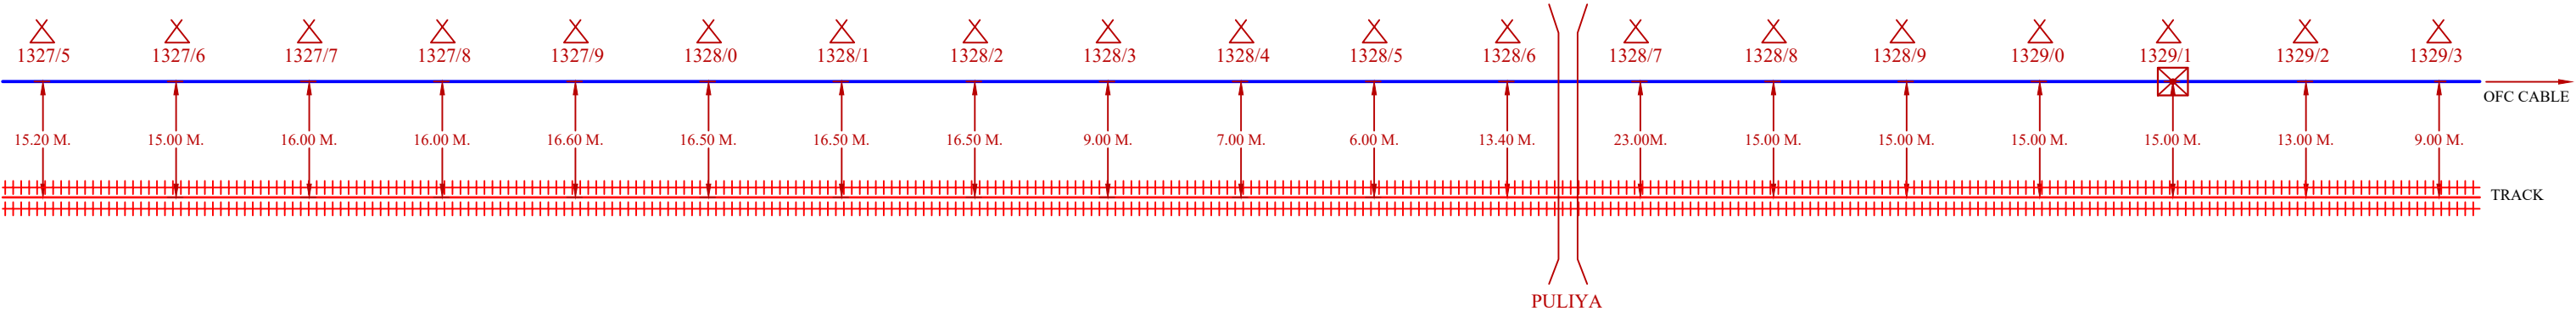

LEGEND


01		CABLE ROUTE	04		STATION	07		CHAMBER
02		TRACK	05		GI PIPE	08		JOINT
03		CULVERT	06		LC GATE	09		

UMA CONSTRUCTION	N.C.R. JHS DIV	APPROVED						SHEET-06
								OPTICAL FIBRE CABLE ROUTE PLAN SEC-KID TO BZM
		Sr. DSTE/JHS	ADSTE/JHS	SSE / T / MBA	GM/RailTel/LKO	AGM/RailTel/LKO	MGR/RailTel/BNDA	

O.F.C. CABLE ROUTE PLAN
(KHAIRAR- BHIMSEN.)

ICHAULI

RAGAU

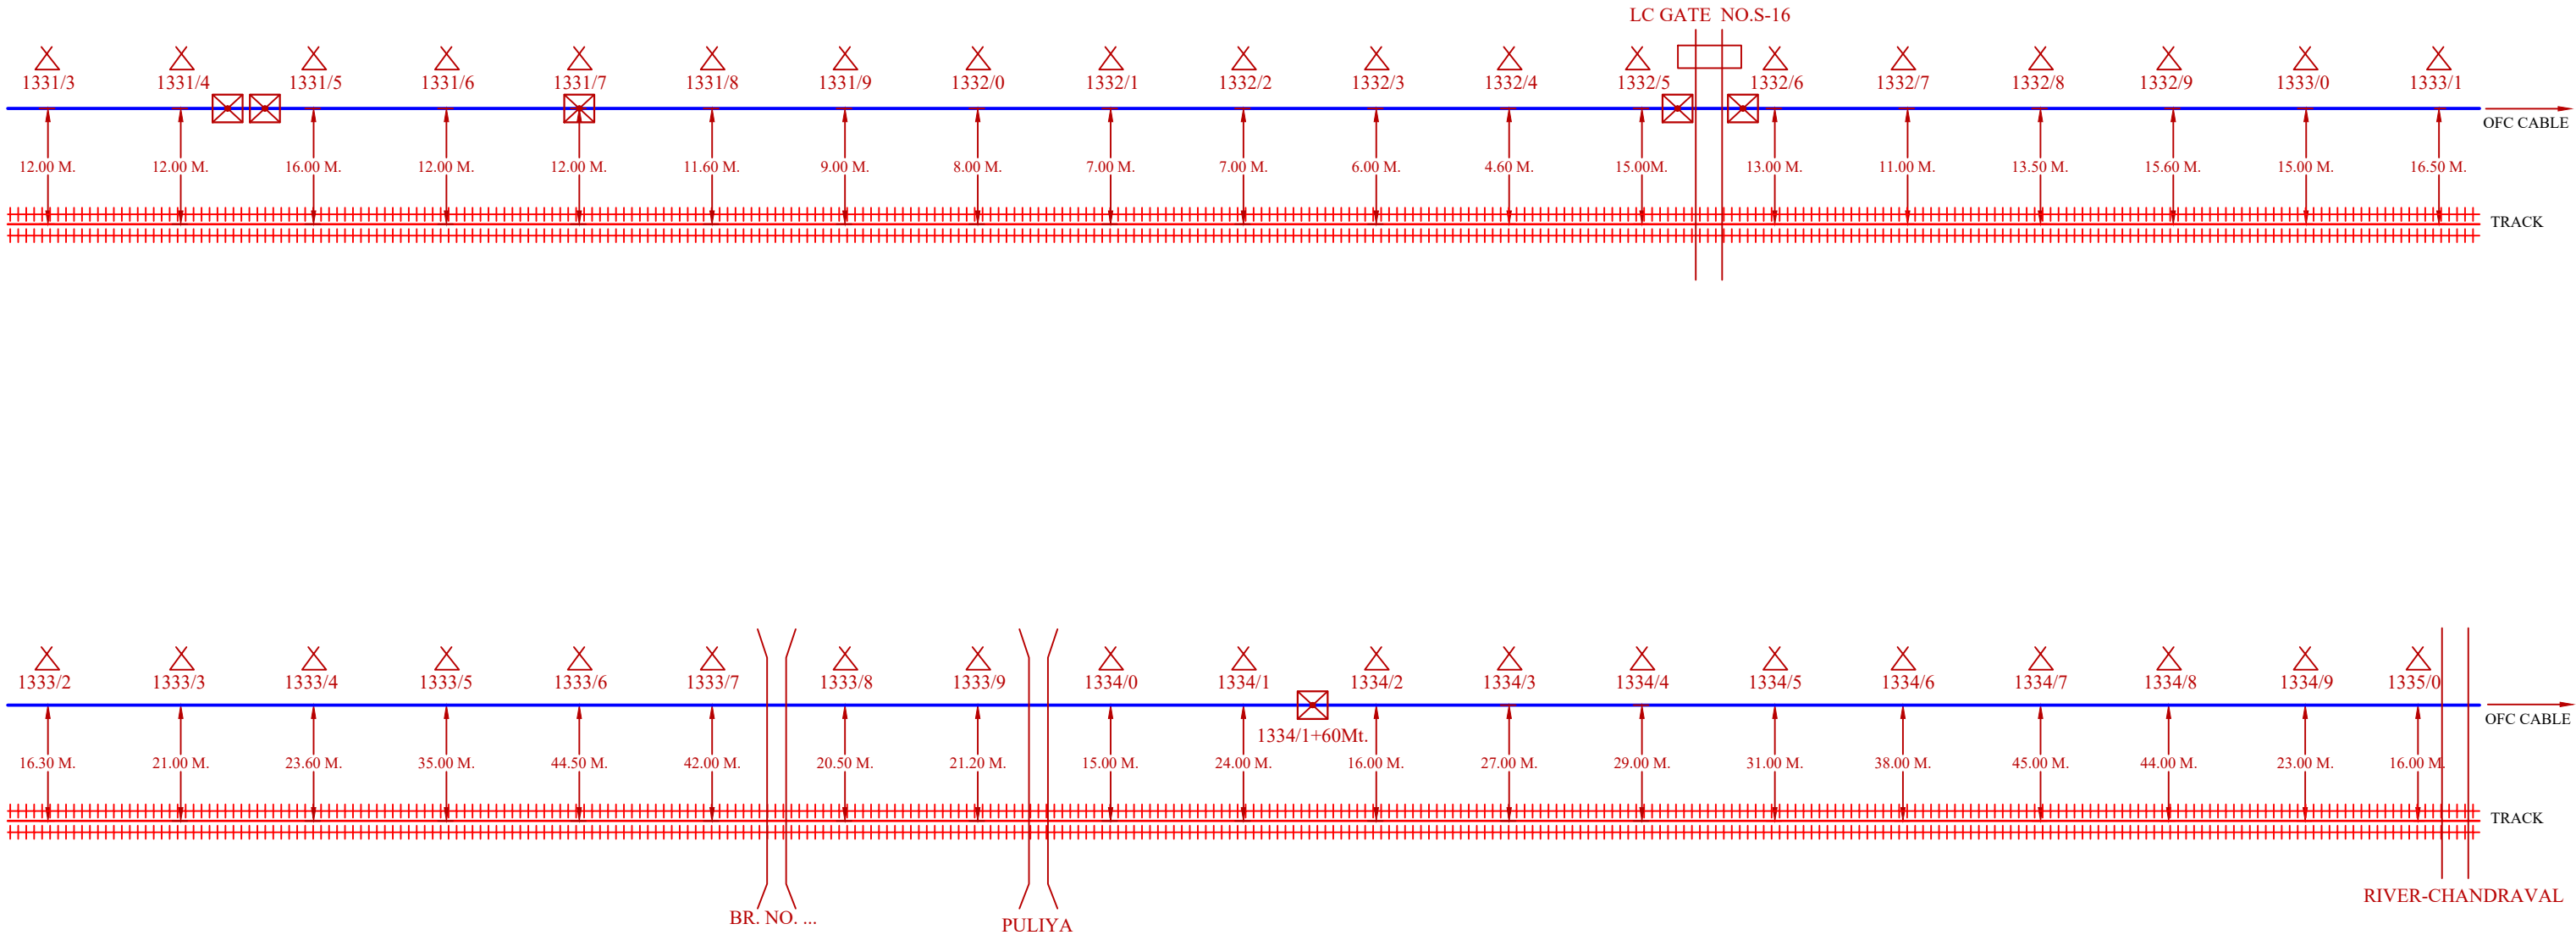


LEGEND

01	—	CABLE ROUTE	04	△	STATION	07	○	CHAMBER
02		TRACK	05	○	GI PIPE	08	⊗	JOINT
03	⌢	CULVERT	06	▢	LC GATE	09		

UMA CONSTRUCTION	N.C.R. JHS DIV	APPROVED						SHEET-07
								OPTICAL FIBRE CABLE ROUTE PLAN SEC-KID TO BZM
		Sr. DSTE/JHS	ADSTE/JHS	SSE / T / MBA	GM/RailTel/LKO	AGM/RailTel/LKO	MGR/RailTel/BNDA	

O.F.C. CABLE ROUTE PLAN
(KHAIRAR- BHIMSEN.)

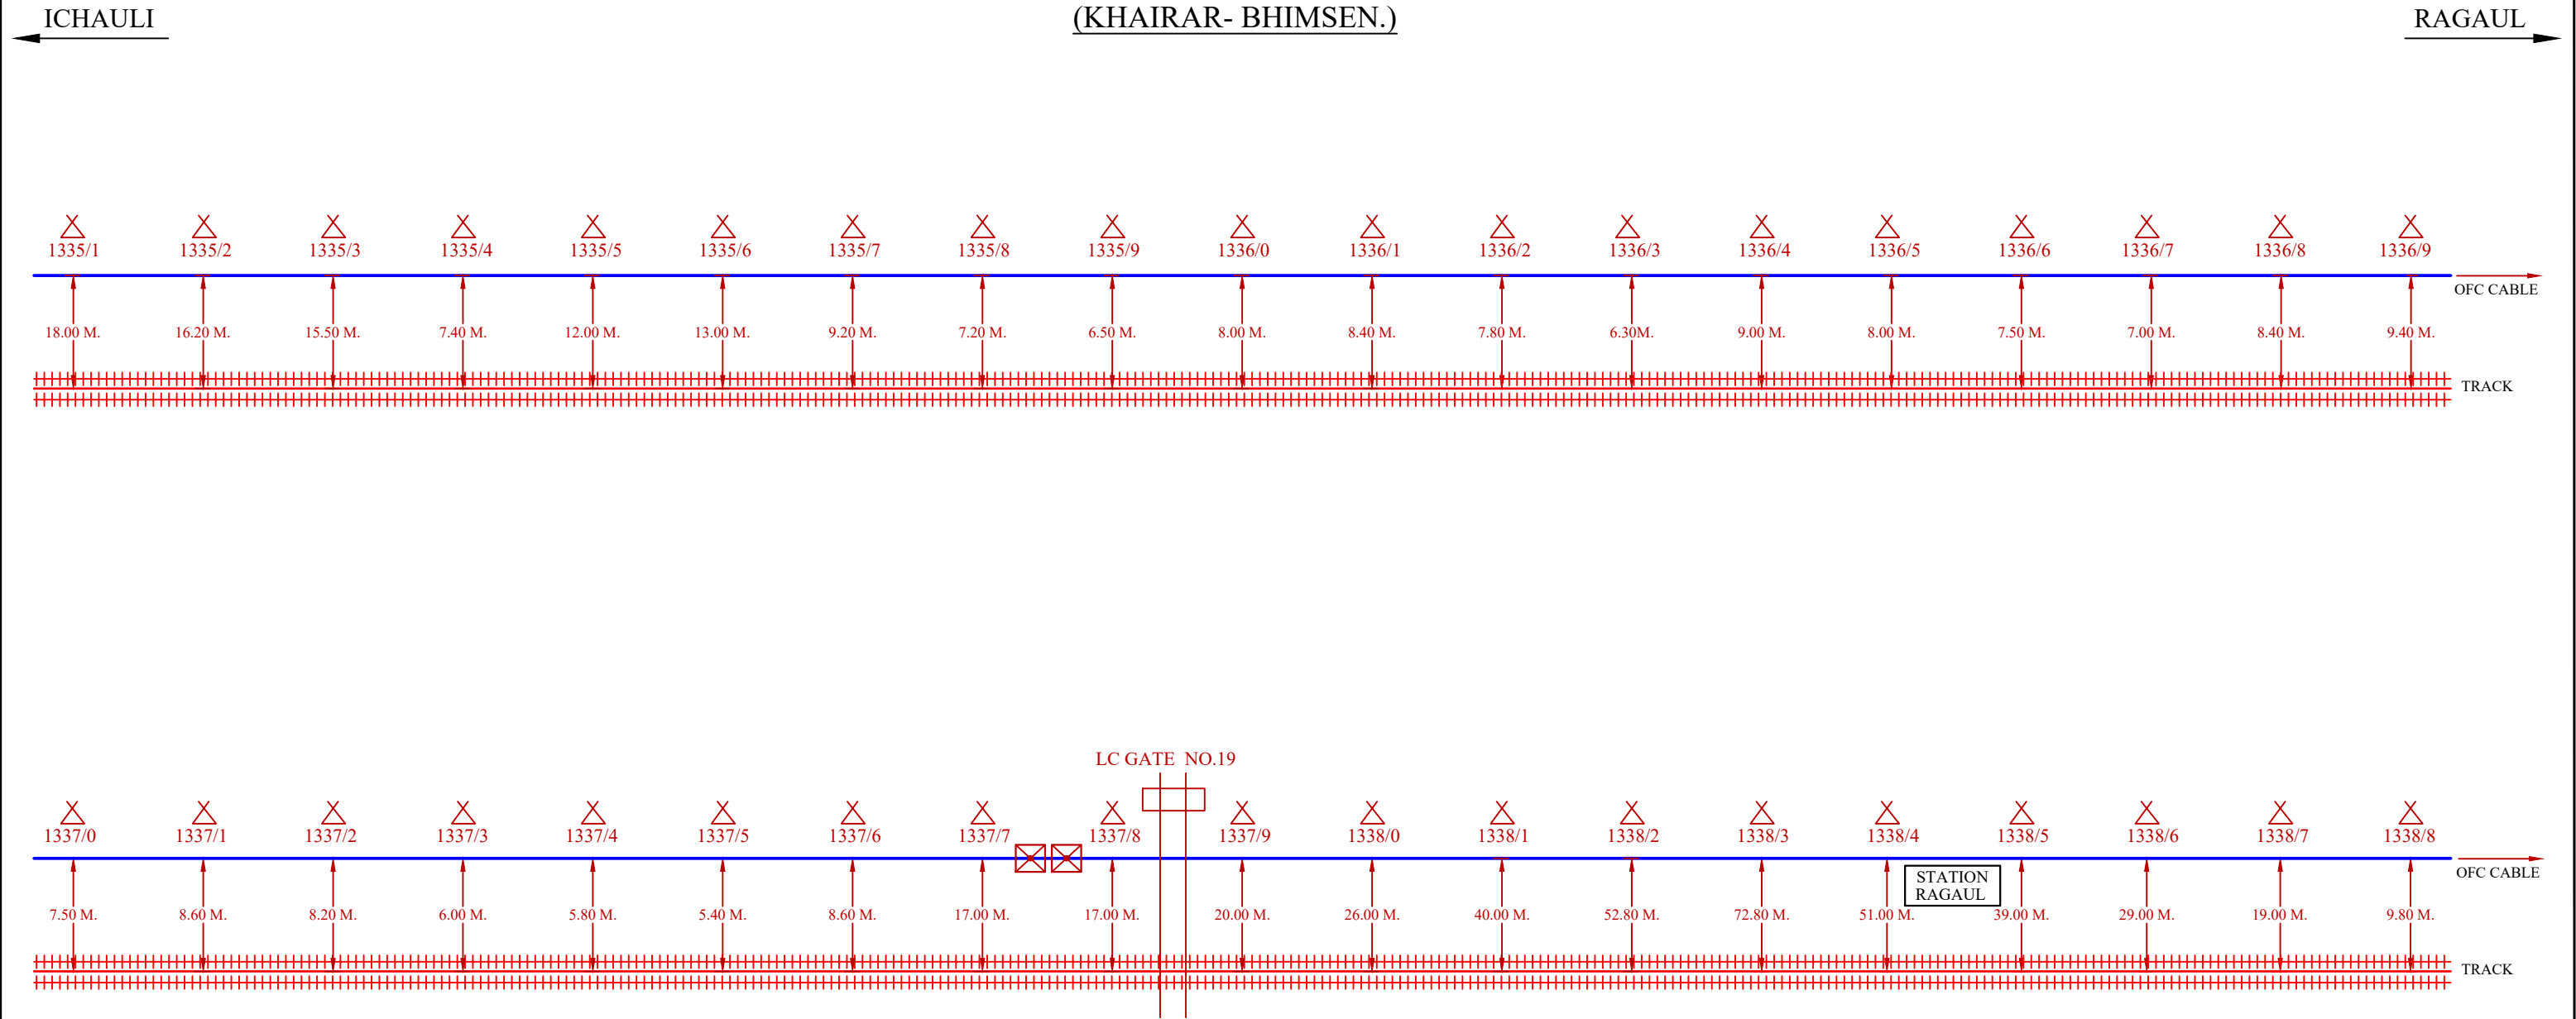


LEGEND

01		CABLE ROUTE	04		STATION	07		CHAMBER
02		TRACK	05		GI PIPE	08		JOINT
03		CULVERT	06		LC GATE	09		


UMA CONSTRUCTION	N.C.R. JHS DIV	APPROVED						SHEET-08
								OPTICAL FIBRE CABLE ROUTE PLAN SEC-KID TO BZM
		Sr. DSTE/JHS	ADSTE/JHS	SSE / T / MBA	GM/RailTel/LKO	AGM/RailTel/LKO	MGR/RailTel/BNDA	

O.F.C. CABLE ROUTE PLAN
(KHAIRAR- BHIMSEN.)

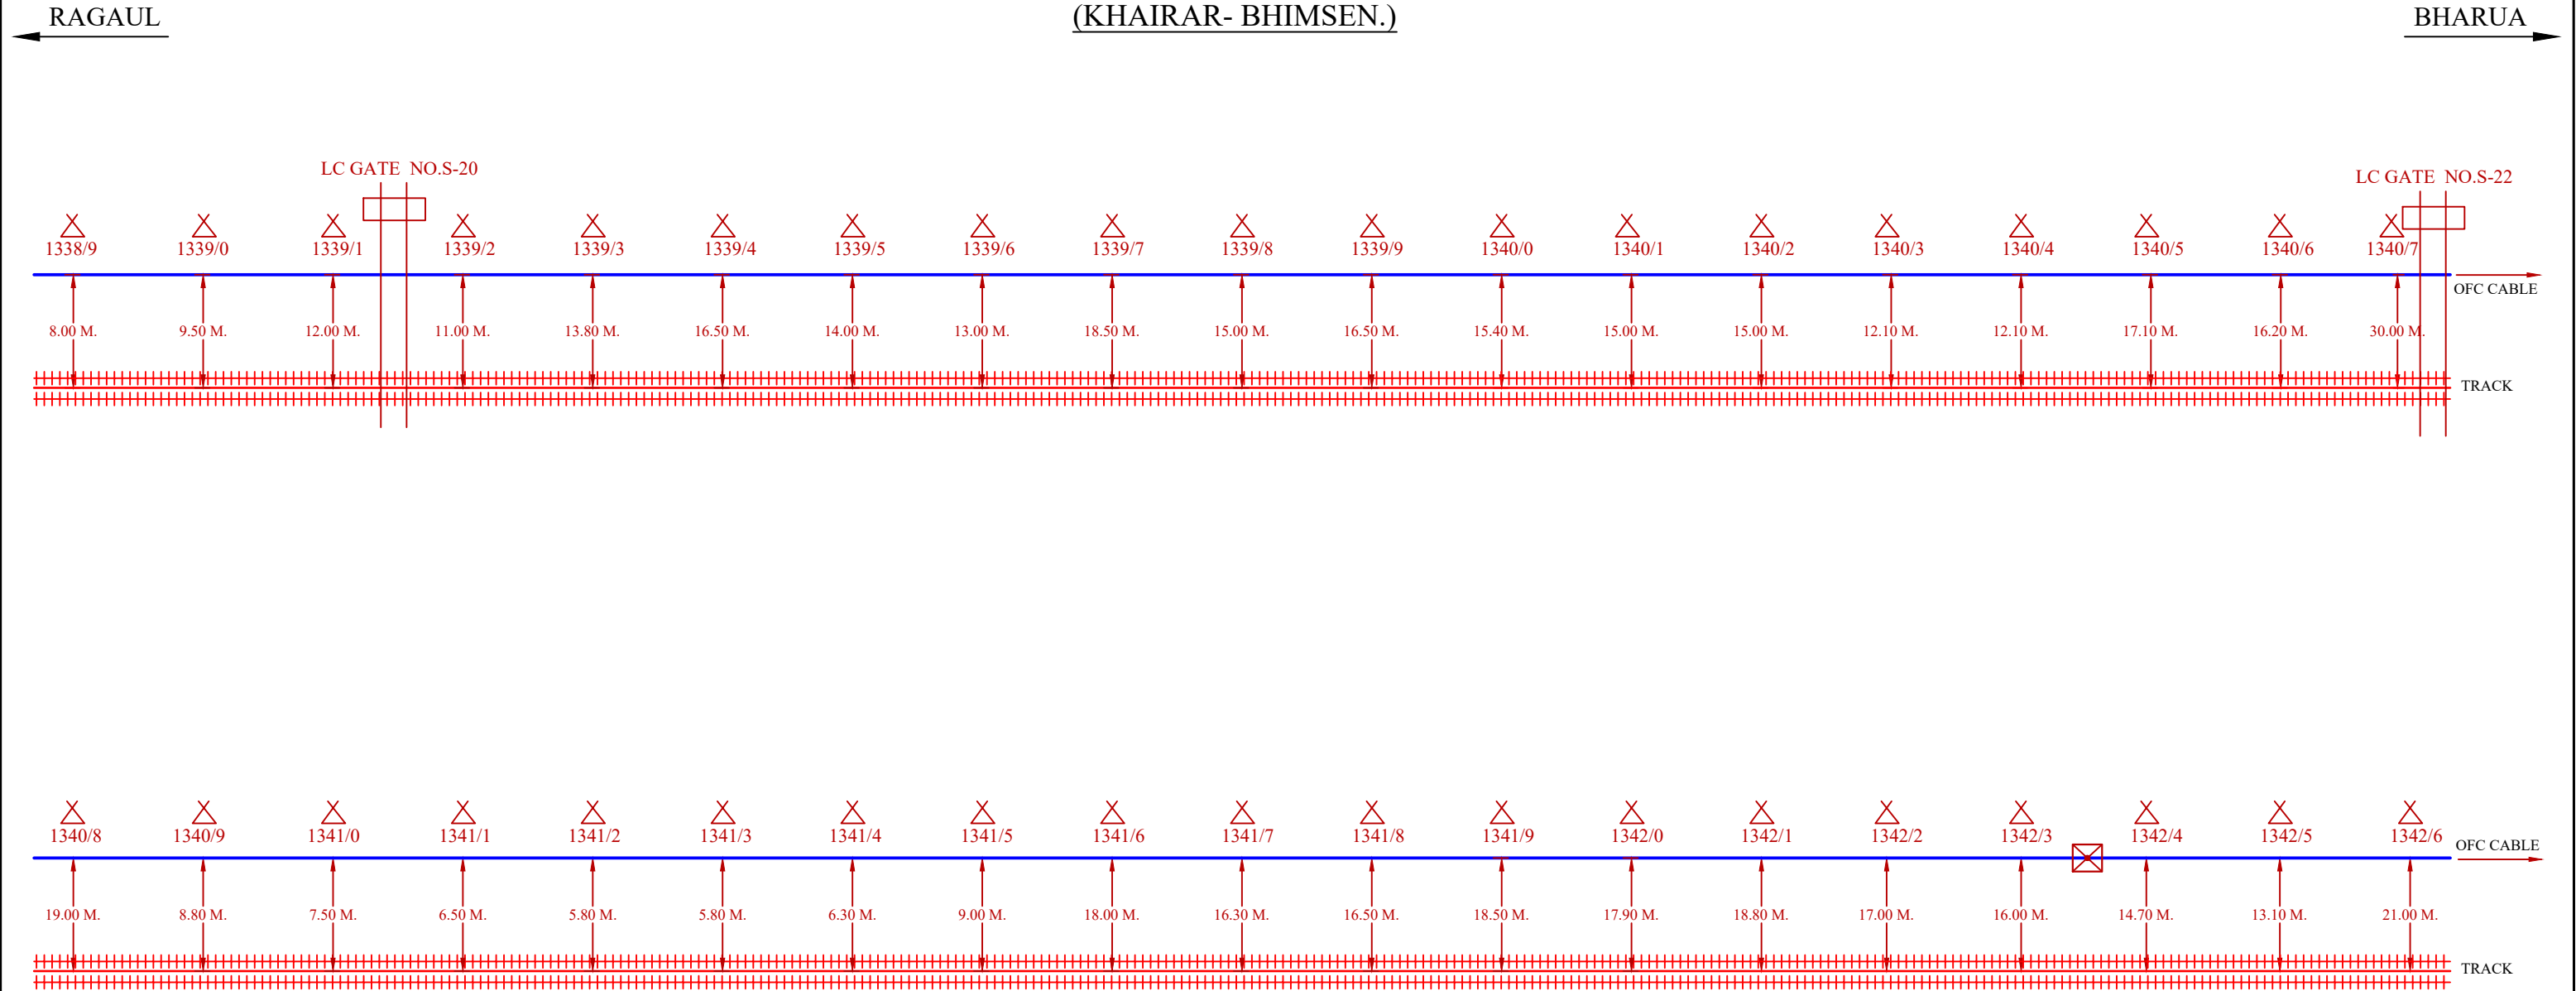

UMA CONSTRUCTION	N.C.R. JHS DIV	APPROVED						SHEET-09
								OPTICAL FIBRE CABLE ROUTE PLAN SEC-KID TO BZM
		Sr. DSTE/JHS	ADSTE/JHS	SSE / T / MBA	GM/RailTel/LKO	AGM/RailTel/LKO	MGR/RailTel/BNDA	

O.F.C. CABLE ROUTE PLAN
(KHAIRAR- BHIMSEN.)

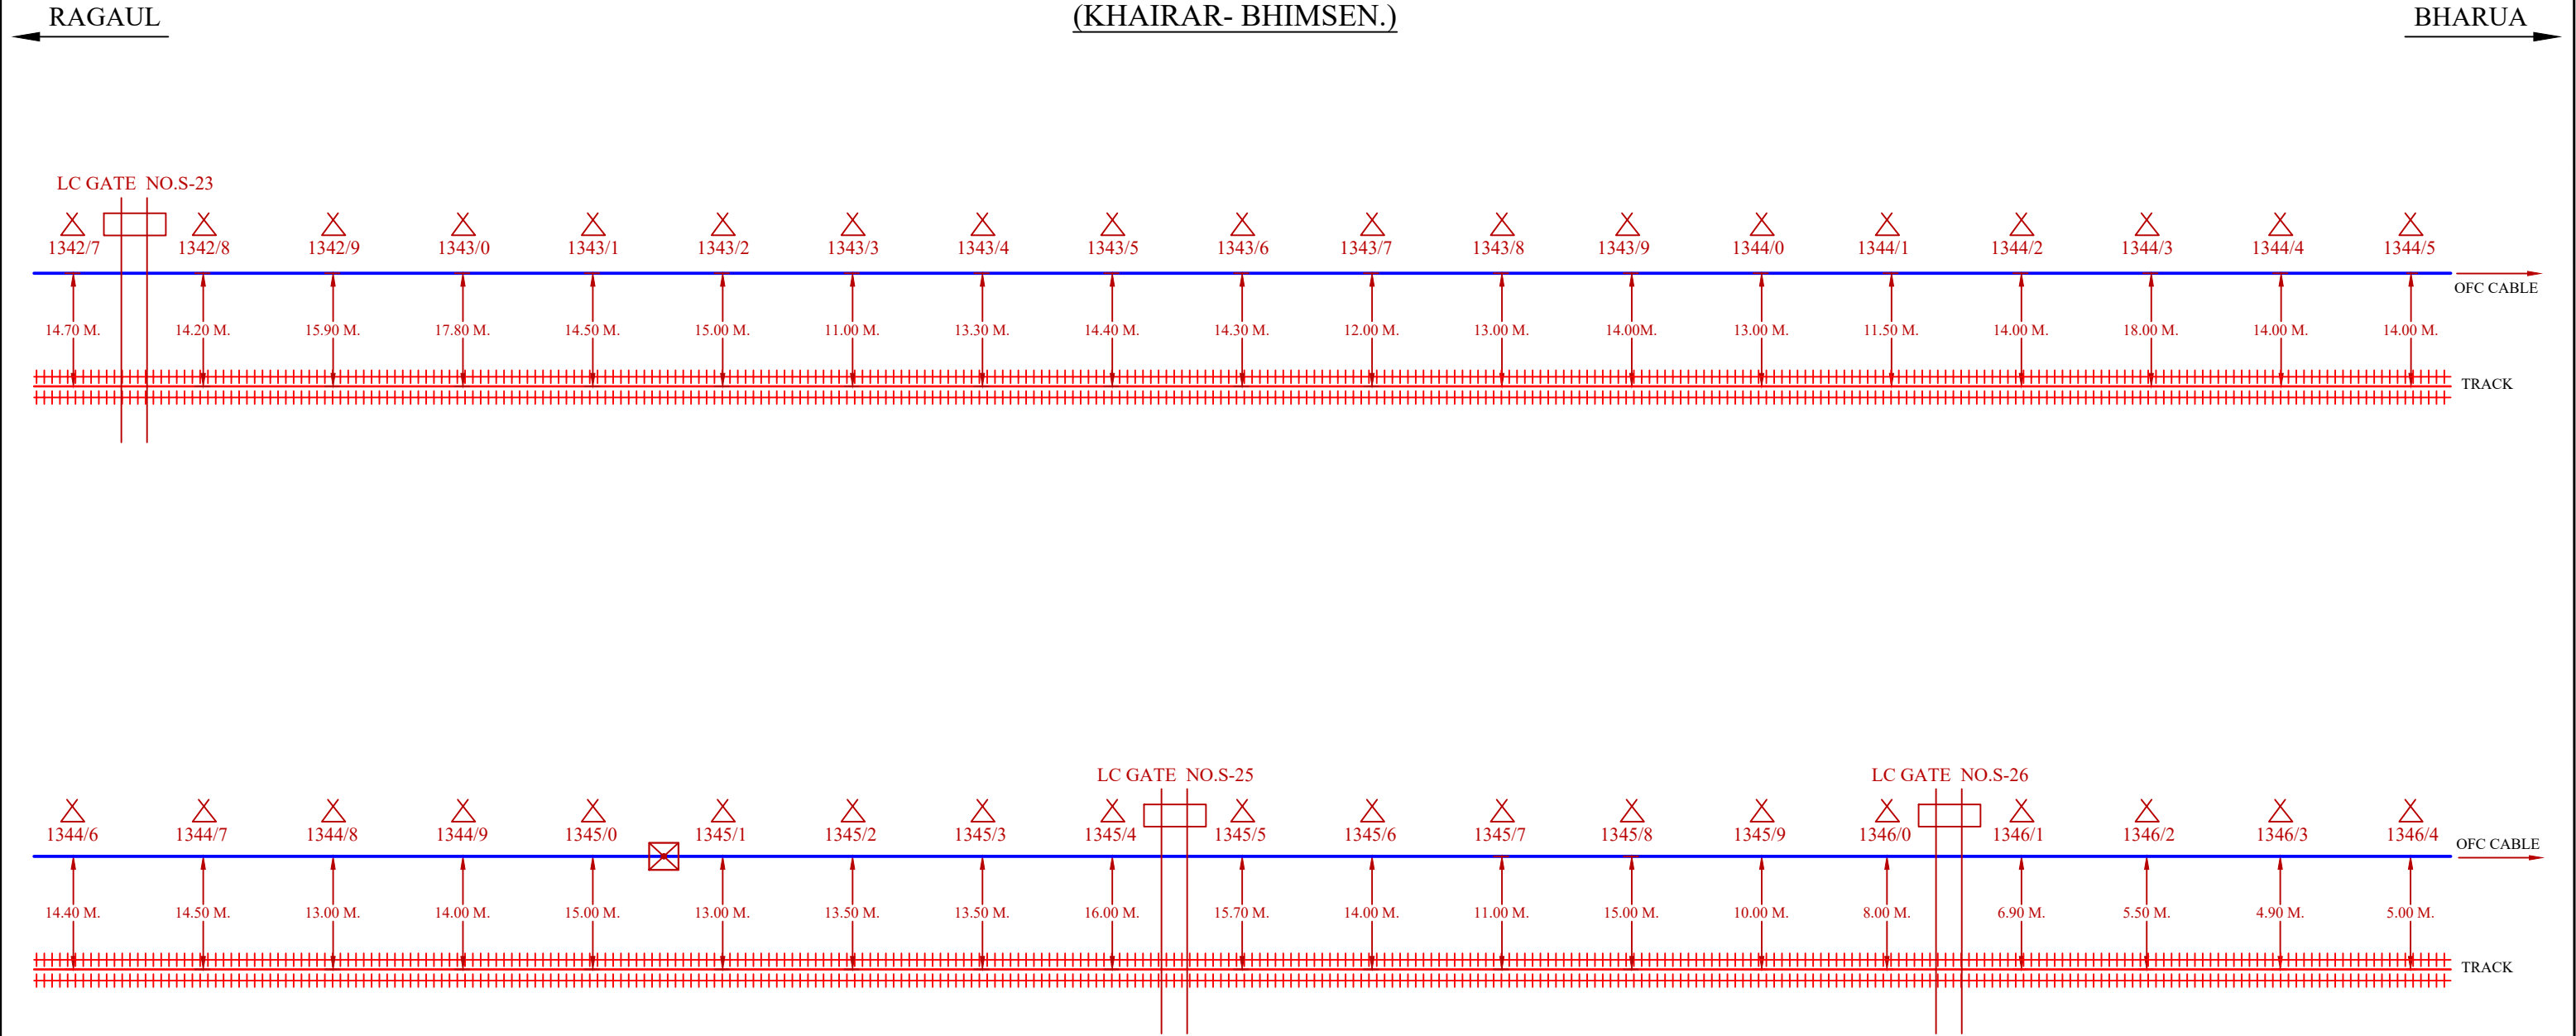


LEGEND

01		CABLE ROUTE	04		STATION	07		CHAMBER
02		TRACK	05		GI PIPE	08		JOINT
03		CULVERT	06		LC GATE	09		

UMA CONSTRUCTION	N.C.R. JHS DIV	APPROVED						SHEET-10
								OPTICAL FIBRE CABLE ROUTE PLAN SEC-KID TO BZM
		Sr. DSTE/JHS	ADSTE/JHS	SSE / T / MBA	GM/RailTel/LKO	AGM/RailTel/LKO	MGR/RailTel/BNDA	

O.F.C. CABLE ROUTE PLAN
(KHAIRAR- BHIMSEN.)

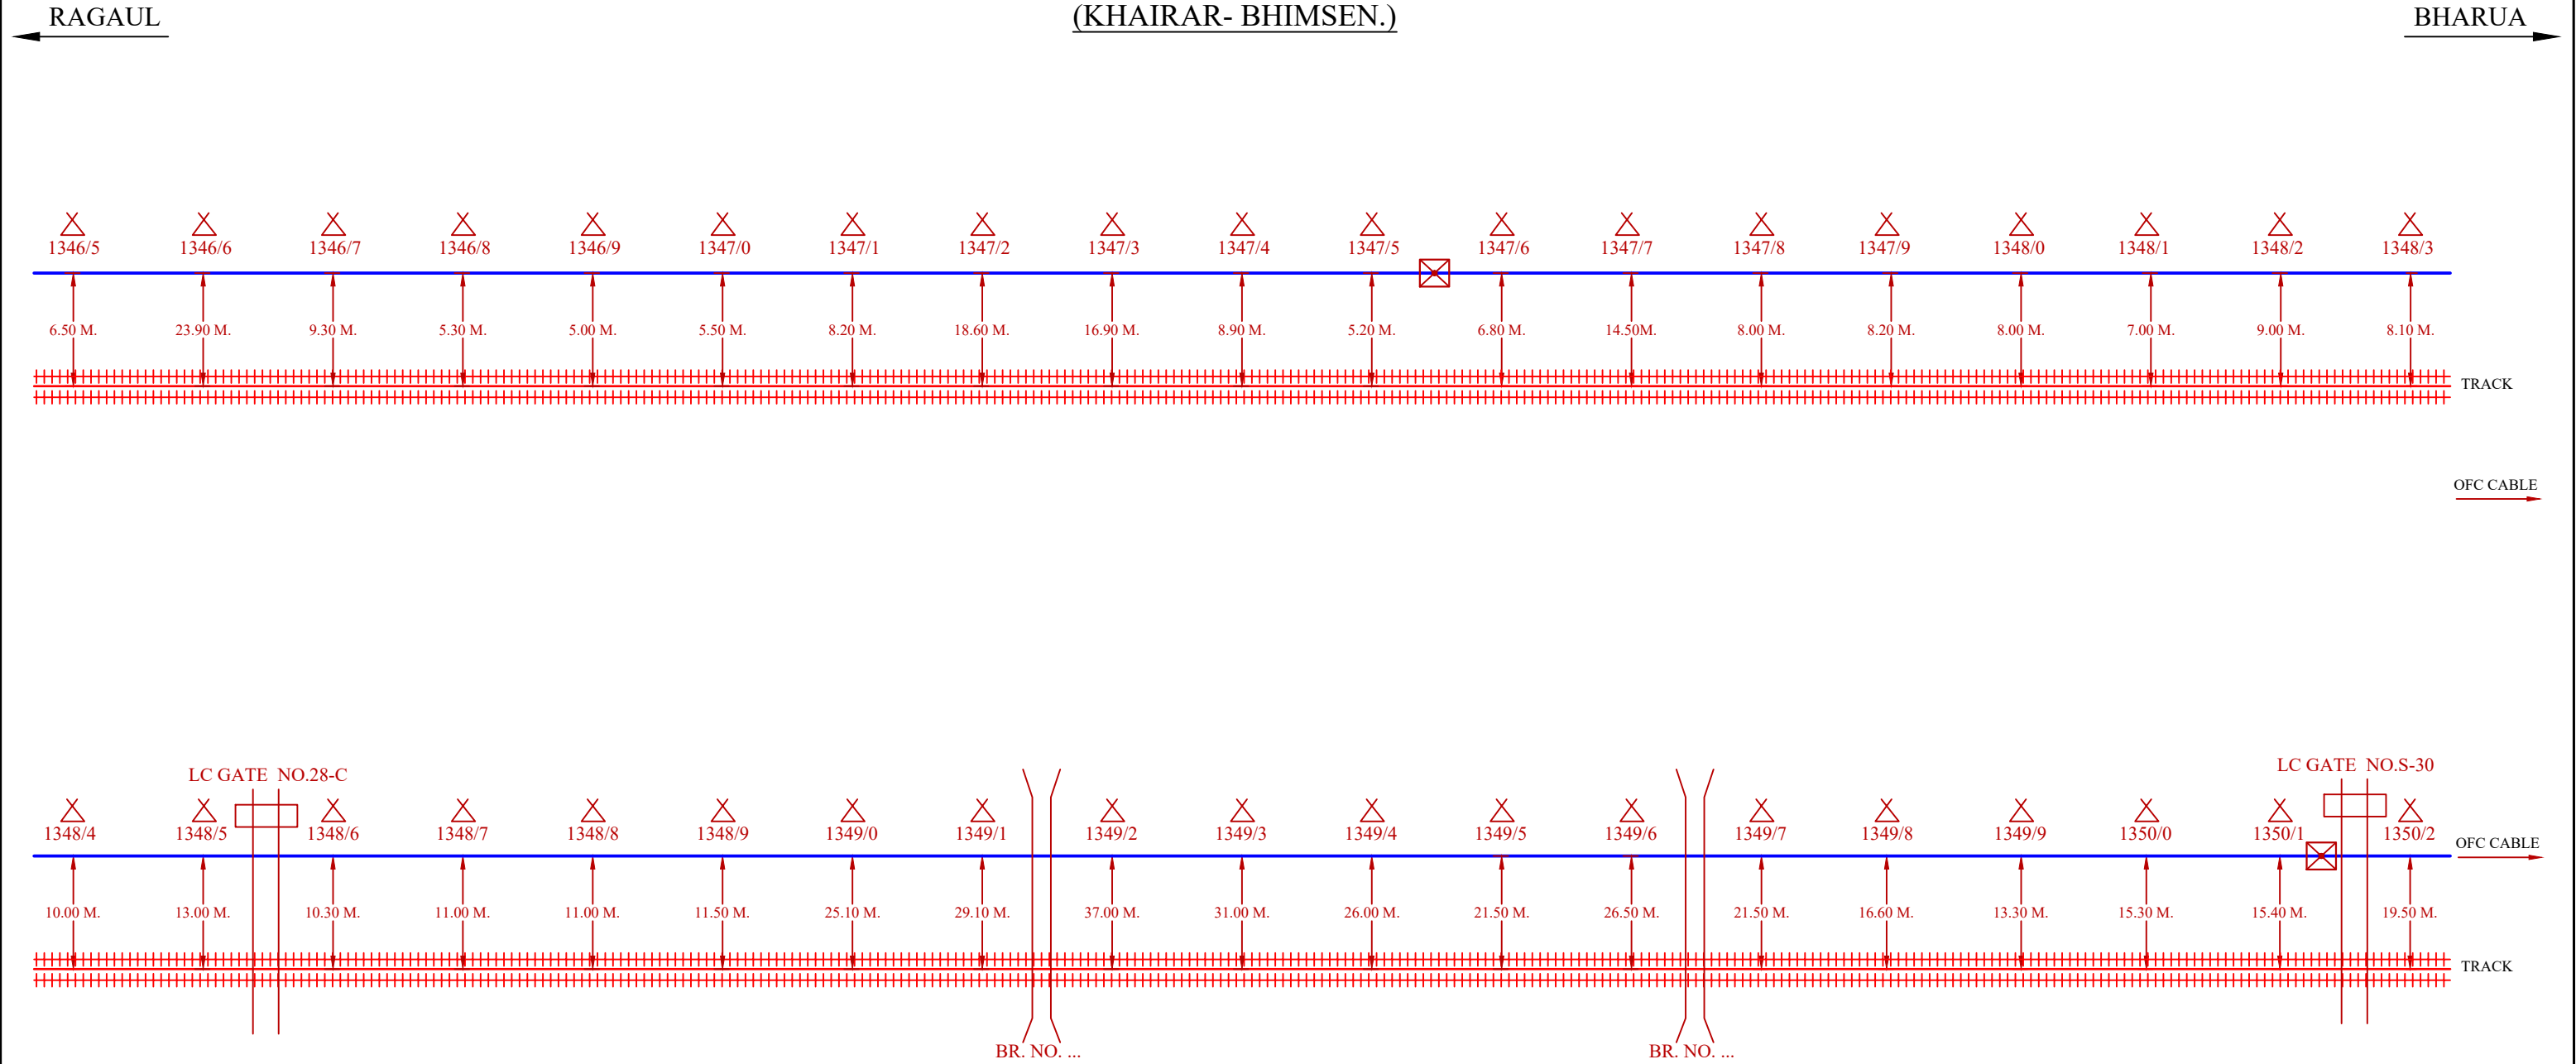


UMA CONSTRUCTION	N.C.R. JHS DIV	APPROVED						SHEET-11
								OPTICAL FIBRE CABLE ROUTE PLAN SEC-KID TO BZM
		Sr. DSTE/JHS	ADSTE/JHS	SSE / T / MBA	GM/RailTel/LKO	AGM/RailTel/LKO	MGR/RailTel/BNDA	

O.F.C. CABLE ROUTE PLAN
(KHAIRAR- BHIMSEN.)

RAGAU

BHARUA

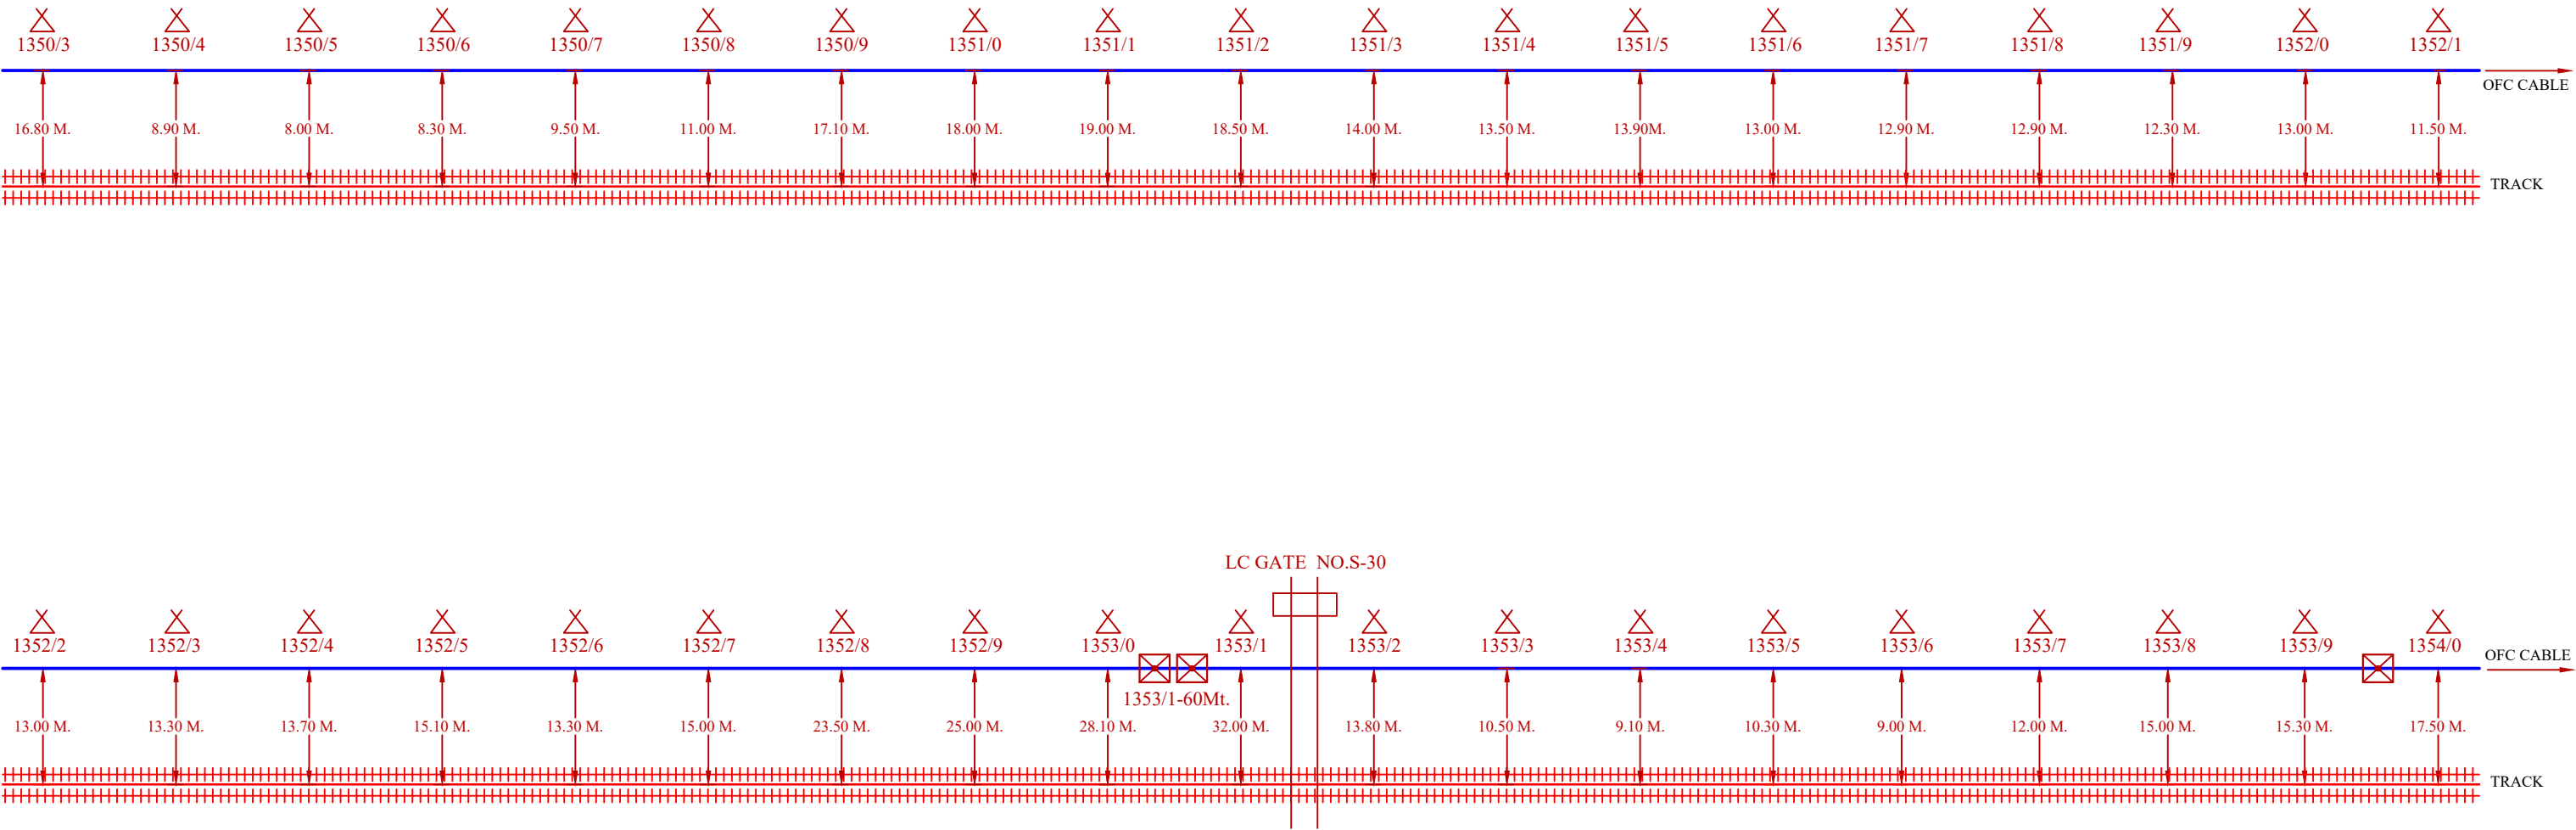


LEGEND

01		CABLE ROUTE	04		STATION	07		CHAMBER
02		TRACK	05		GI PIPE	08		JOINT
03		CULVERT	06		LC GATE	09		

UMA CONSTRUCTION	N.C.R. JHS DIV	APPROVED						SHEET-12
								OPTICAL FIBRE CABLE ROUTE PLAN SEC-KID TO BZM
		Sr. DSTE/JHS	ADSTE/JHS	SSE / T / MBA	GM/RailTel/LKO	AGM/RailTel/LKO	MGR/RailTel/BNDA	

O.F.C. CABLE ROUTE PLAN
(KHAIRAR- BHIMSEN.)

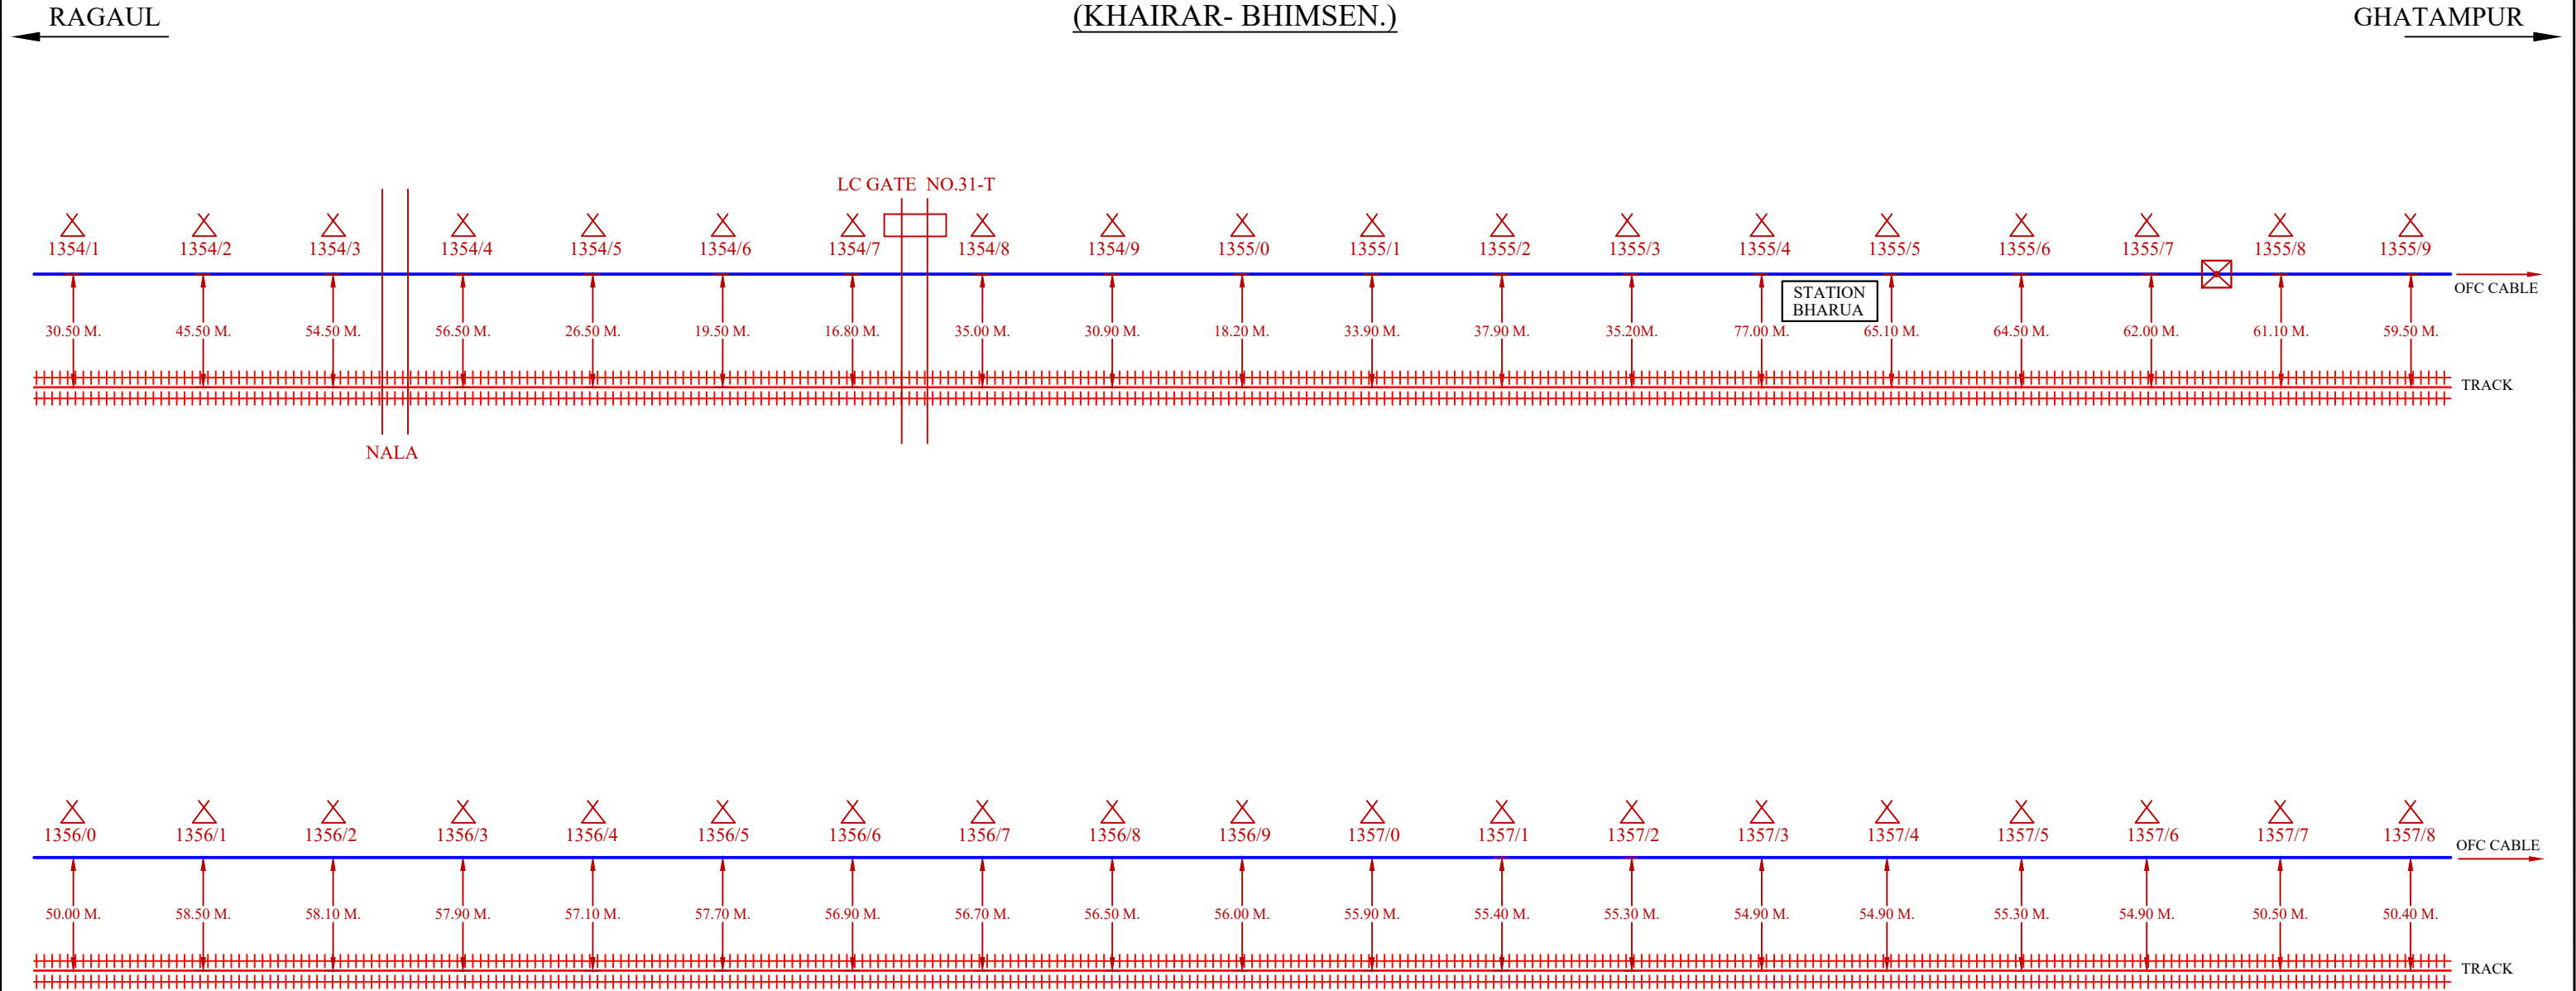

LEGEND


01		CABLE ROUTE	04		STATION	07		CHAMBER
02		TRACK	05		GI PIPE	08		JOINT
03		CULVERT	06		LC GATE	09		

UMA CONSTRUCTION	N.C.R. JHS DIV	APPROVED						SHEET-13
								OPTICAL FIBRE CABLE ROUTE PLAN SEC-KID TO BZM
		Sr. DSTE/JHS	ADSTE/JHS	SSE / T / MBA	GM/RailTel/LKO	AGM/RailTel/LKO	MGR/RailTel/BNDA	

O.F.C. CABLE ROUTE PLAN
(KHAIRAR- BHIMSEN.)

RAGAUL

GHATAMPUR

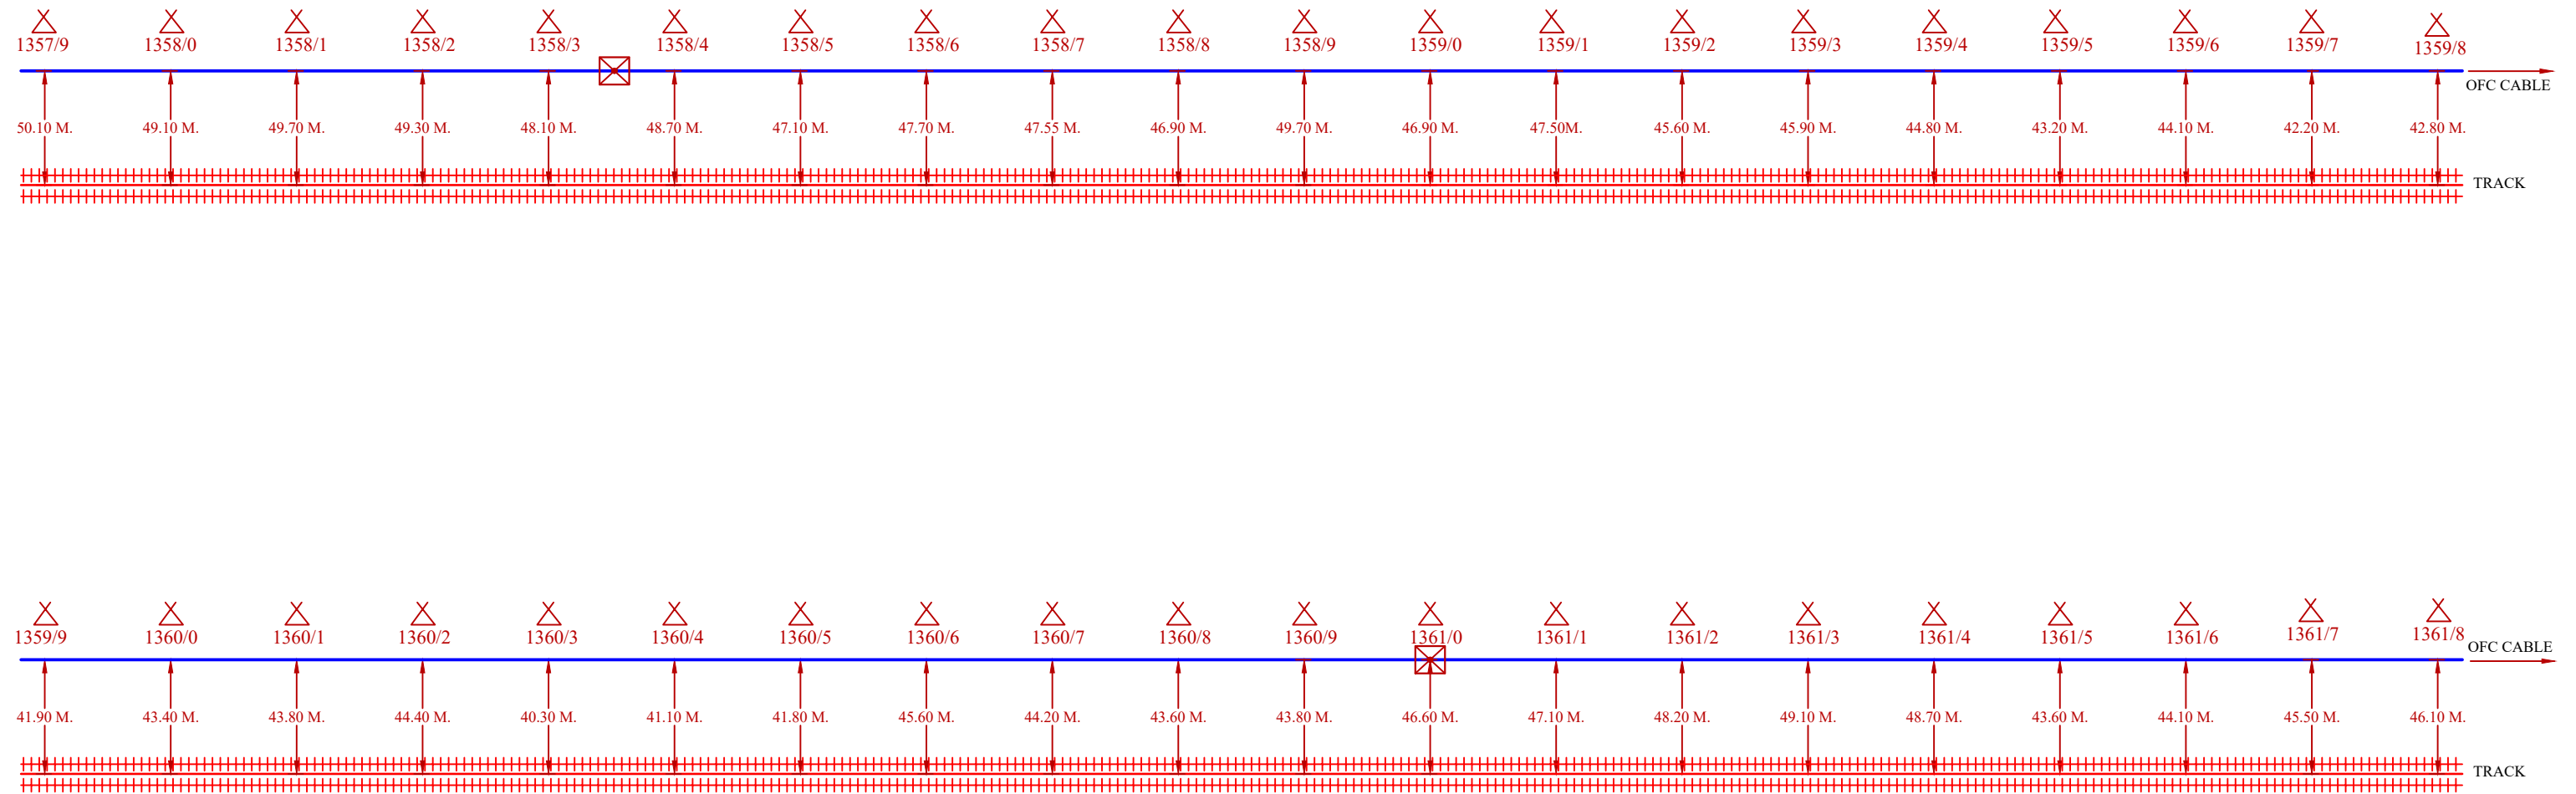

LEGEND



01		CABLE ROUTE	04		STATION	07		CHAMBER
02		TRACK	05		GI PIPE	08		JOINT
03		CULVERT	06		LC GATE	09		

UMA CONSTRUCTION	N.C.R. JHS DIV	APPROVED						SHEET-14
								OPTICAL FIBRE CABLE ROUTE PLAN SEC-KID TO BZM
		Sr. DSTE/JHS	ADSTE/JHS	SSE / T / MBA	GM/RailTel/LKO	AGM/RailTel/LKO	MGR/RailTel/BNDA	

O.F.C. CABLE ROUTE PLAN
(KHAIRAR- BHIMSEN.)

RAGAUL

GHATAMPUR

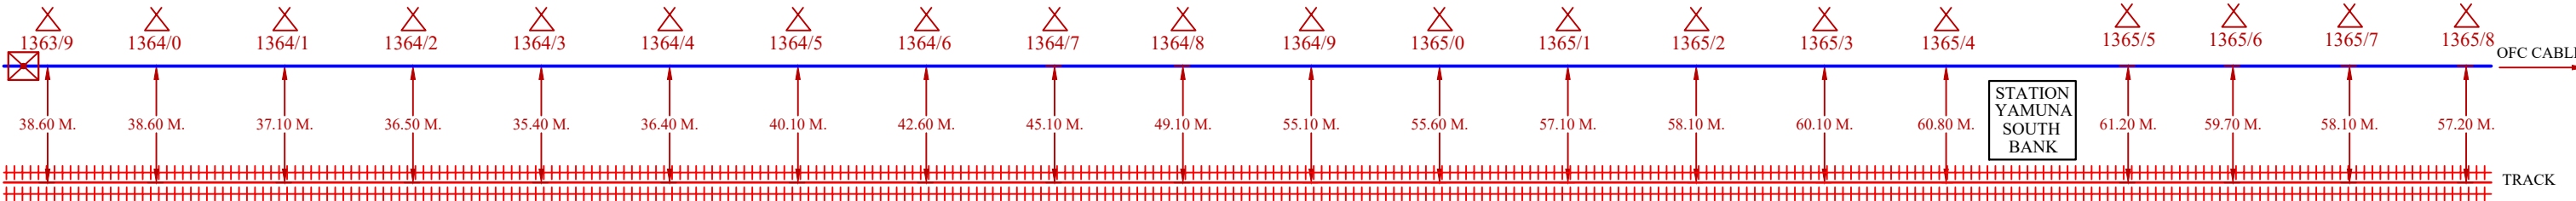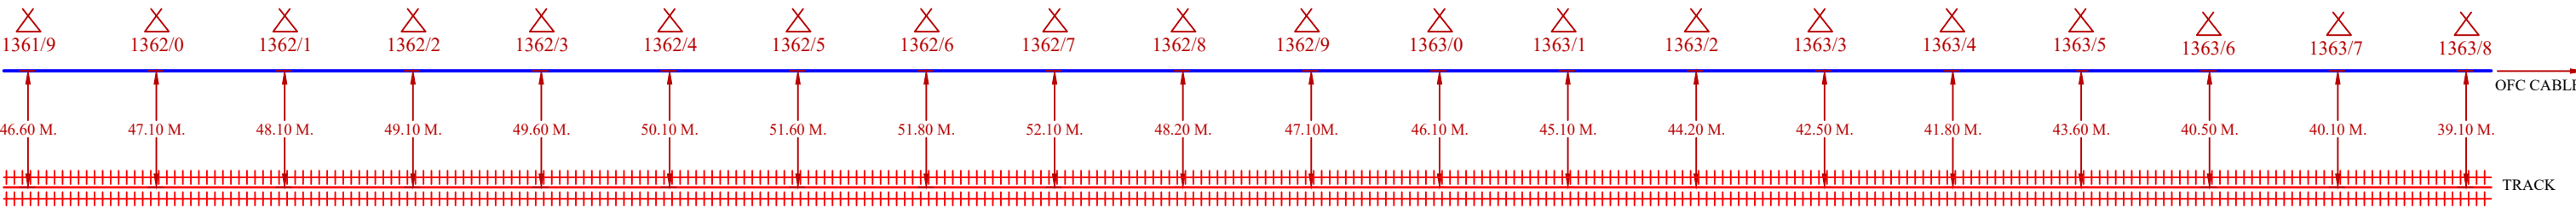

LEGEND



01		CABLE ROUTE	04		STATION	07		CHAMBER
02		TRACK	05		GI PIPE	08		JOINT
03		CULVERT	06		LC GATE	09		

UMA CONSTRUCTION	N.C.R. JHS DIV	APPROVED						SHEET-15
								OPTICAL FIBRE CABLE ROUTE PLAN SEC-KID TO BZM
		Sr. DSTE/JHS	ADSTE/JHS	SSE / T / MBA	GM/RailTel/LKO	AGM/RailTel/LKO	MGR/RailTel/BNDA	

O.F.C. CABLE ROUTE PLAN
(KHAIRAR- BHIMSEN.)

RAGAUŁ

GHATAMPUR

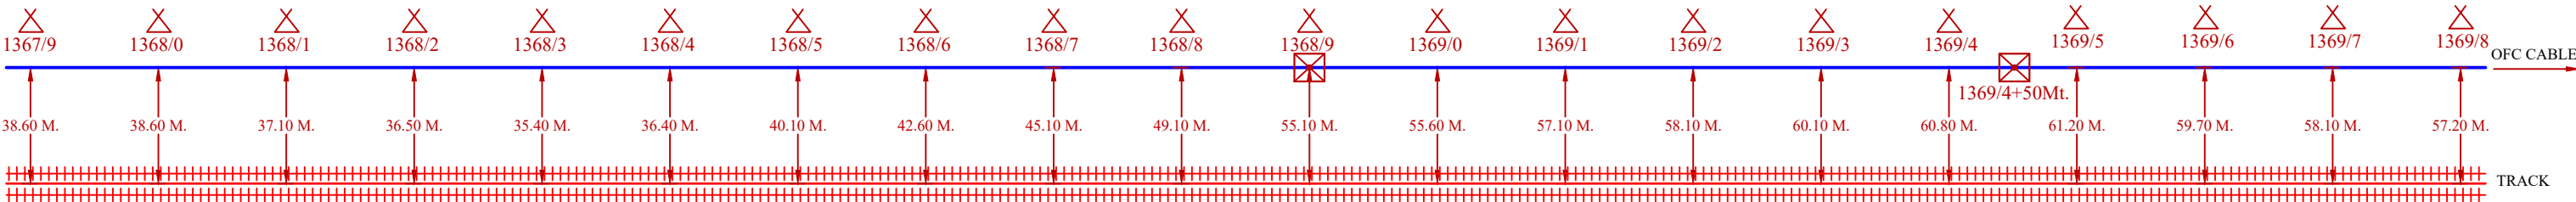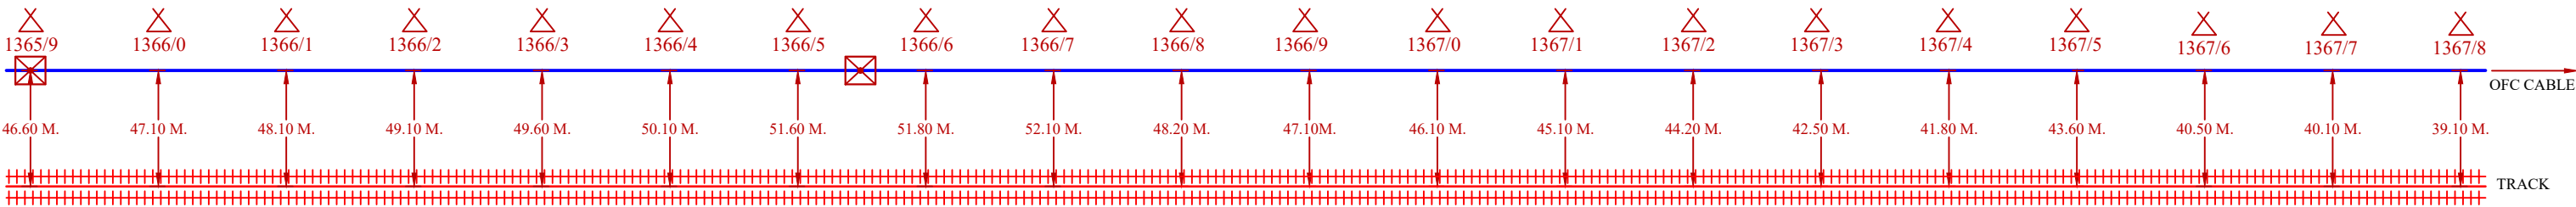

LEGEND



01		CABLE ROUTE	04		STATION	07		CHAMBER
02		TRACK	05		GI PIPE	08		JOINT
03		CULVERT	06		LC GATE	09		

UMA CONSTRUCTION	N.C.R. JHS DIV	APPROVED						SHEET-16
								OPTICAL FIBRE CABLE ROUTE PLAN SEC-KID TO BZM
		Sr. DSTE/JHS	ADSTE/JHS	SSE / T / MBA	GM/RailTel/LKO	AGM/RailTel/LKO	MGR/RailTel/BNDA	

O.F.C. CABLE ROUTE PLAN
(KHAIRAR- BHIMSEN.)

RAGAUL

GHATAMPUR

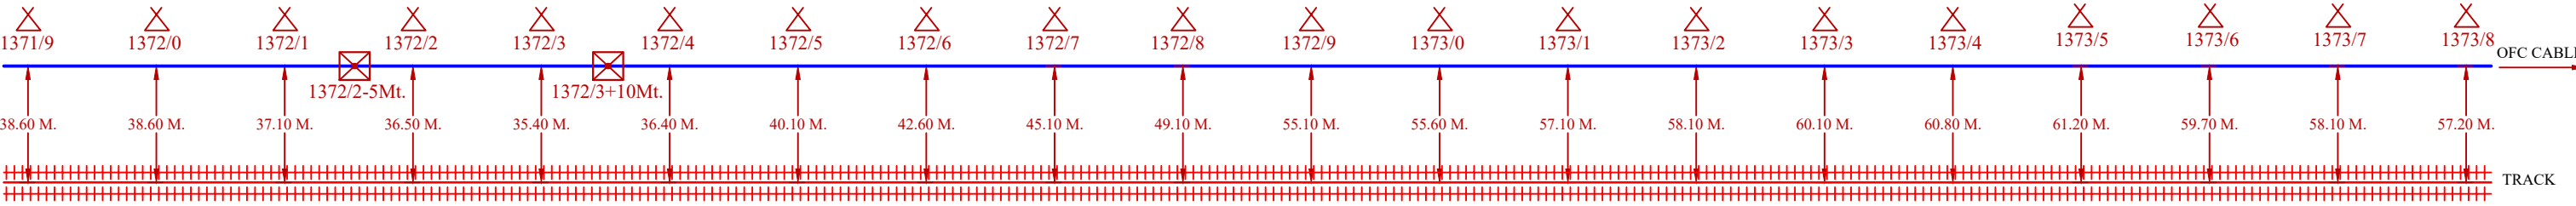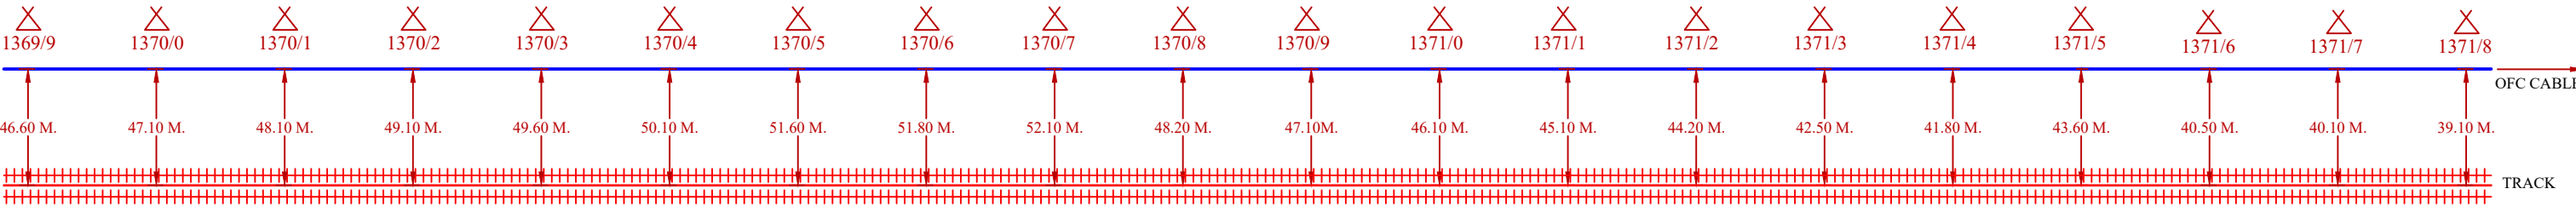

LEGEND



01		CABLE ROUTE	04		STATION	07		CHAMBER
02		TRACK	05		GI PIPE	08		JOINT
03		CULVERT	06		LC GATE	09		

UMA CONSTRUCTION	N.C.R. JHS DIV	APPROVED						SHEET-17
								OPTICAL FIBRE CABLE ROUTE PLAN SEC-KID TO BZM
		Sr. DSTE/JHS	ADSTE/JHS	SSE / T / MBA	GM/RailTel/LKO	AGM/RailTel/LKO	MGR/RailTel/BNDA	

O.F.C. CABLE ROUTE PLAN
(KHAIRAR- BHIMSEN.)

RAGAUL

GHATAMPUR

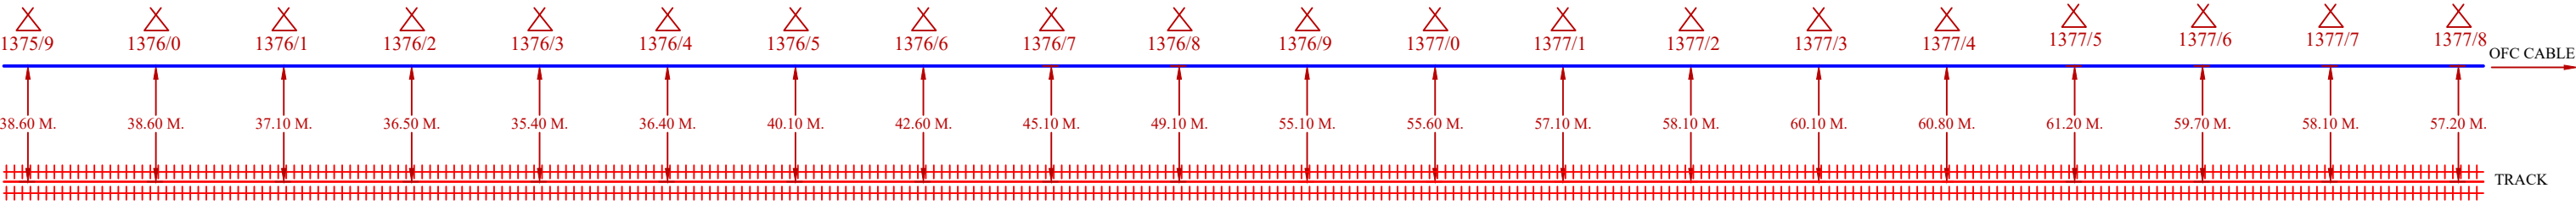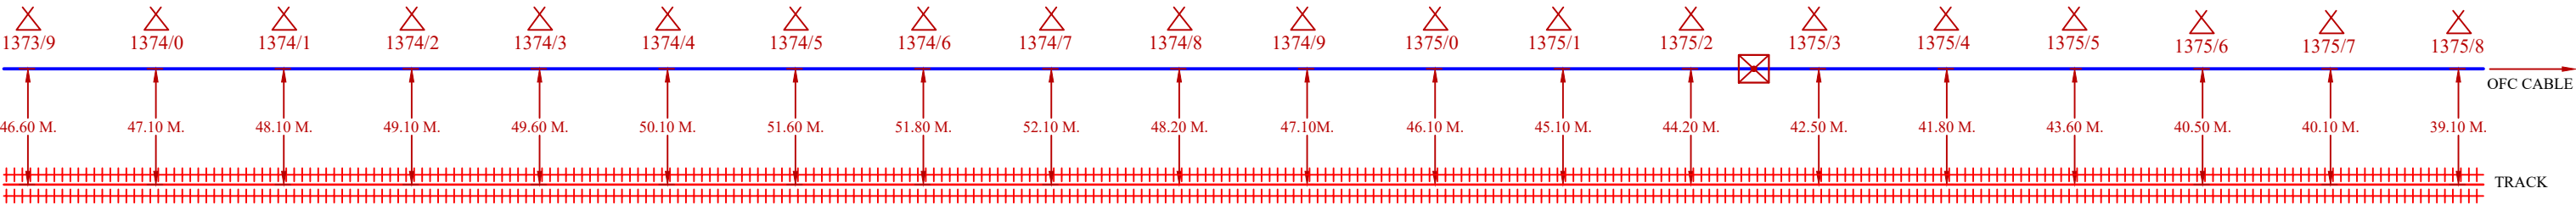


LEGEND

01		CABLE ROUTE	04		STATION	07		CHAMBER
02		TRACK	05		GI PIPE	08		JOINT
03		CULVERT	06		LC GATE	09		

UMA CONSTRUCTION	N.C.R. JHS DIV	APPROVED						SHEET-18
								OPTICAL FIBRE CABLE ROUTE PLAN SEC-KID TO BZM
		Sr. DSTE/JHS	ADSTE/JHS	SSE / T / MBA	GM/RailTel/LKO	AGM/RailTel/LKO	MGR/RailTel/BNDA	

O.F.C. CABLE ROUTE PLAN
(KHAIRAR- BHIMSEN.)

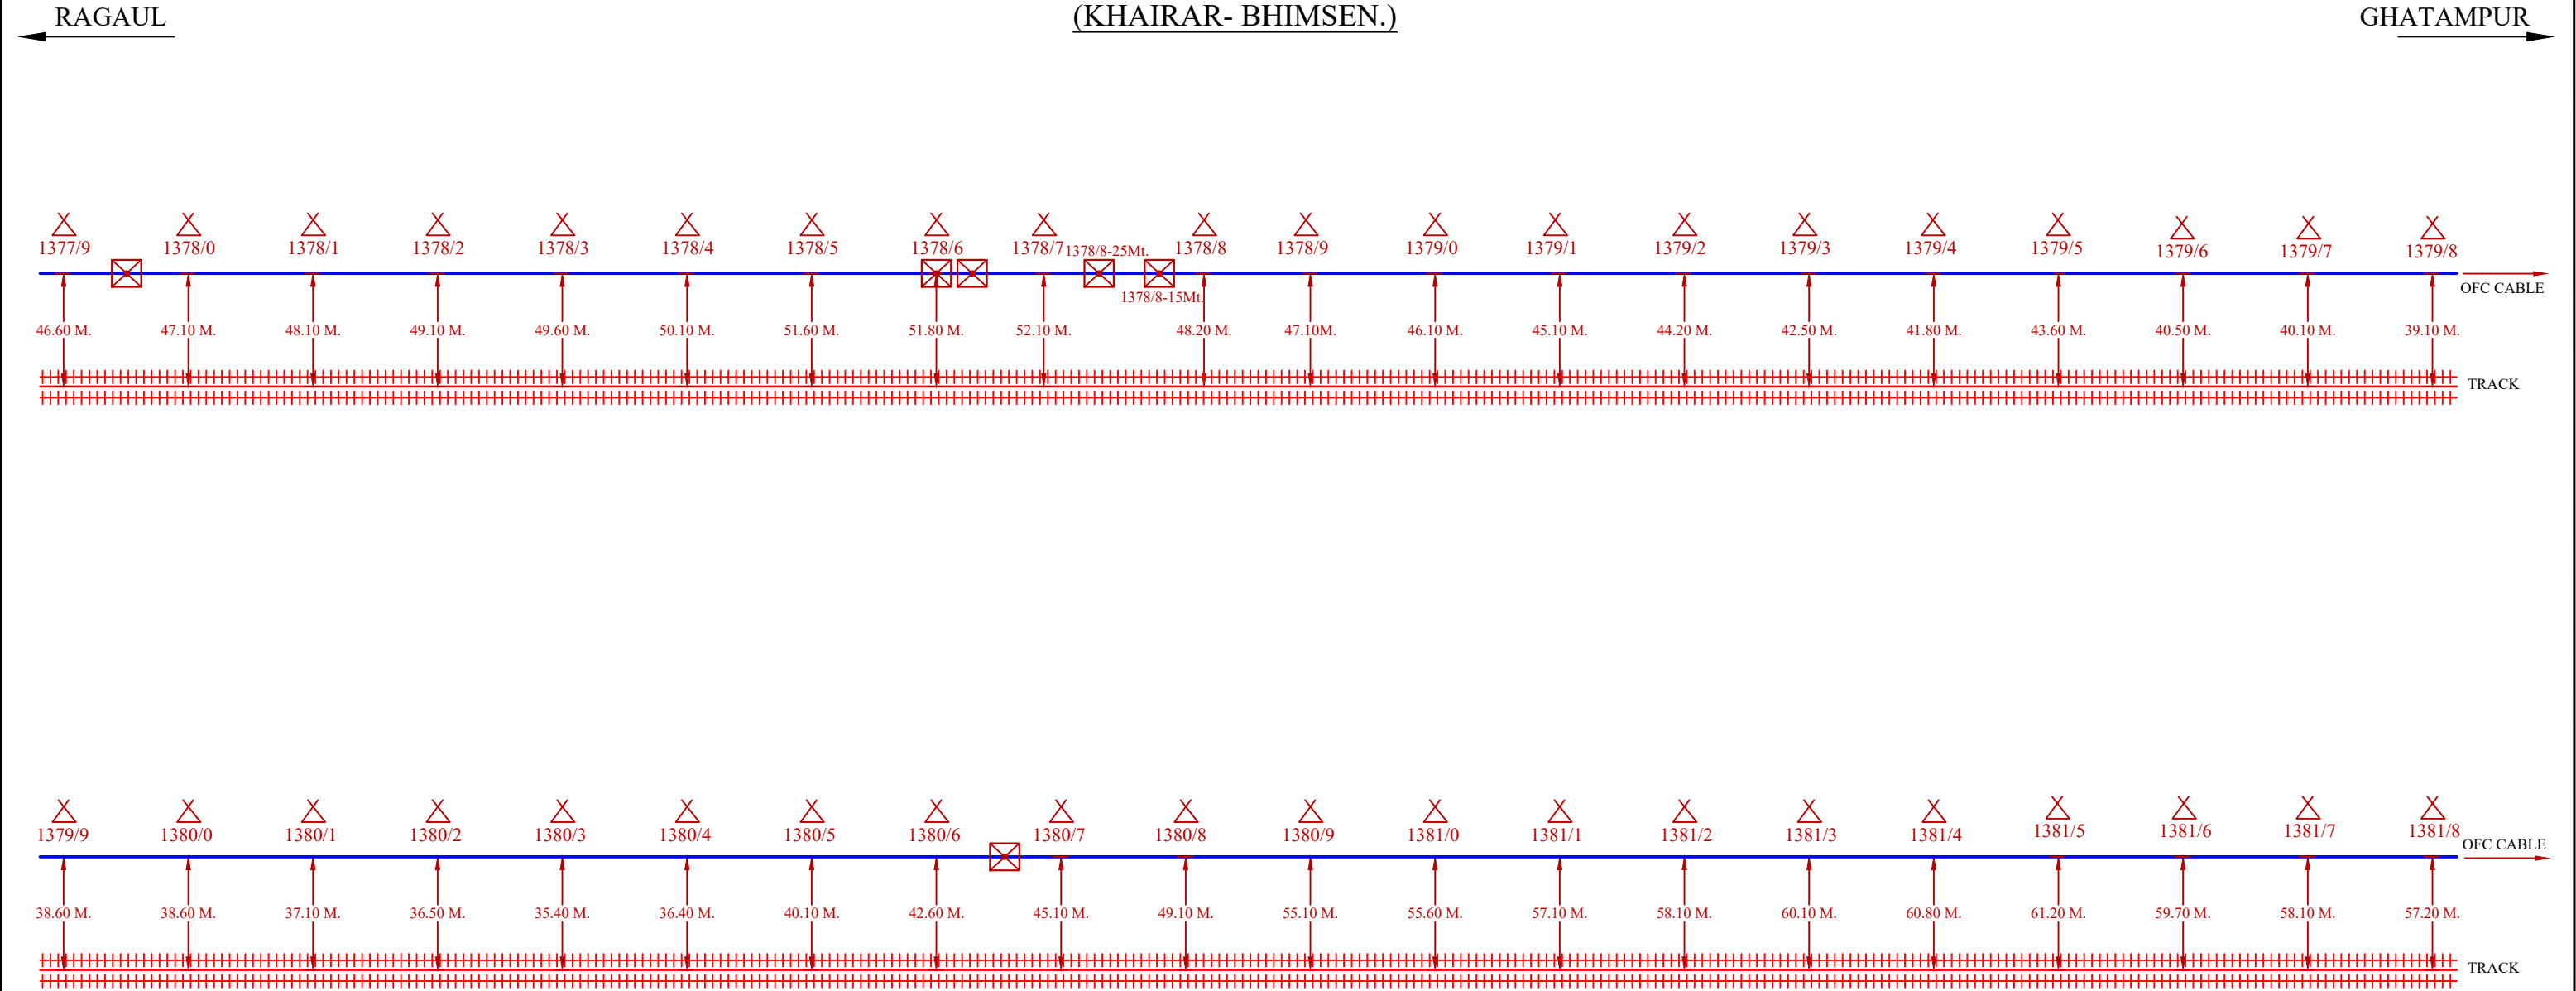

LEGEND



01		CABLE ROUTE	04		STATION	07		CHAMBER
02		TRACK	05		GI PIPE	08		JOINT
03		CULVERT	06		LC GATE	09		

UMA CONSTRUCTION	N.C.R. JHS DIV	APPROVED						SHEET-19
								OPTICAL FIBRE CABLE ROUTE PLAN SEC-KID TO BZM
		Sr. DSTE/JHS	ADSTE/JHS	SSE / T / MBA	GM/RailTel/LKO	AGM/RailTel/LKO	MGR/RailTel/BNDA	

O.F.C. CABLE ROUTE PLAN
(KHAIRAR- BHIMSEN.)

RAGAUL

GHATAMPUR

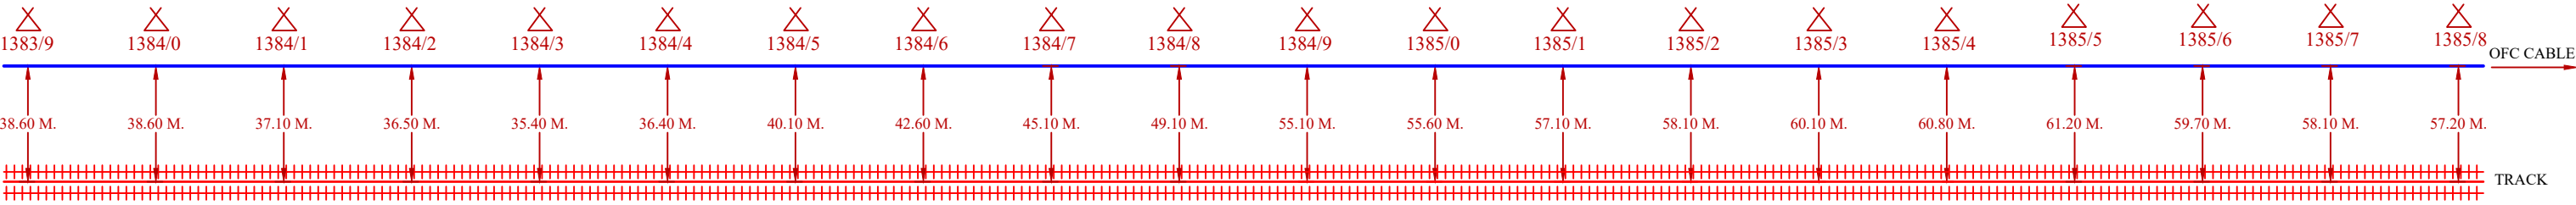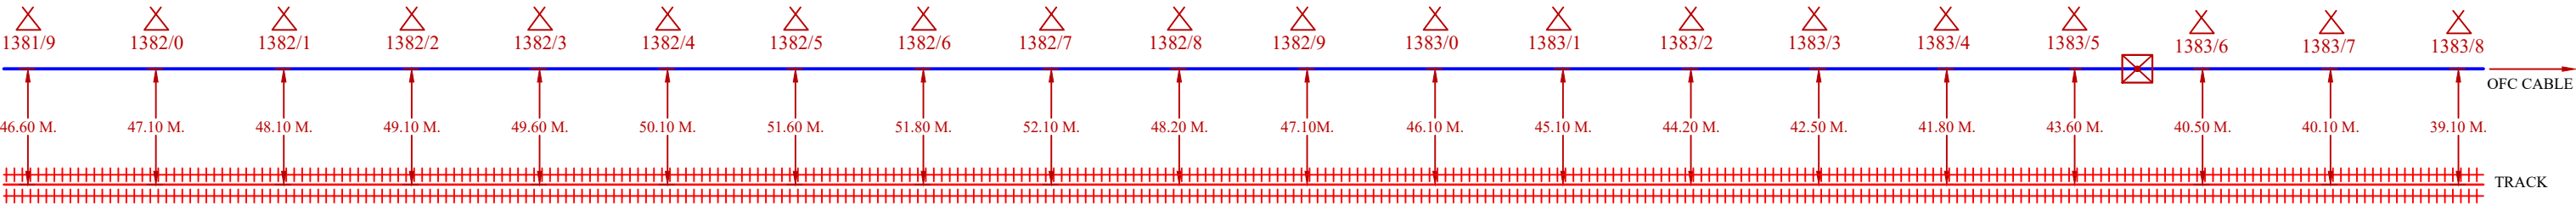


LEGEND

01		CABLE ROUTE	04		STATION	07		CHAMBER
02		TRACK	05		GI PIPE	08		JOINT
03		CULVERT	06		LC GATE	09		

UMA CONSTRUCTION	N.C.R. JHS DIV	APPROVED						SHEET-20
								OPTICAL FIBRE CABLE ROUTE PLAN SEC-KID TO BZM
		Sr. DSTE/JHS	ADSTE/JHS	SSE / T / MBA	GM/RailTel/LKO	AGM/RailTel/LKO	MGR/RailTel/BNDA	

O.F.C. CABLE ROUTE PLAN
(KHAIRAR- BHIMSEN.)

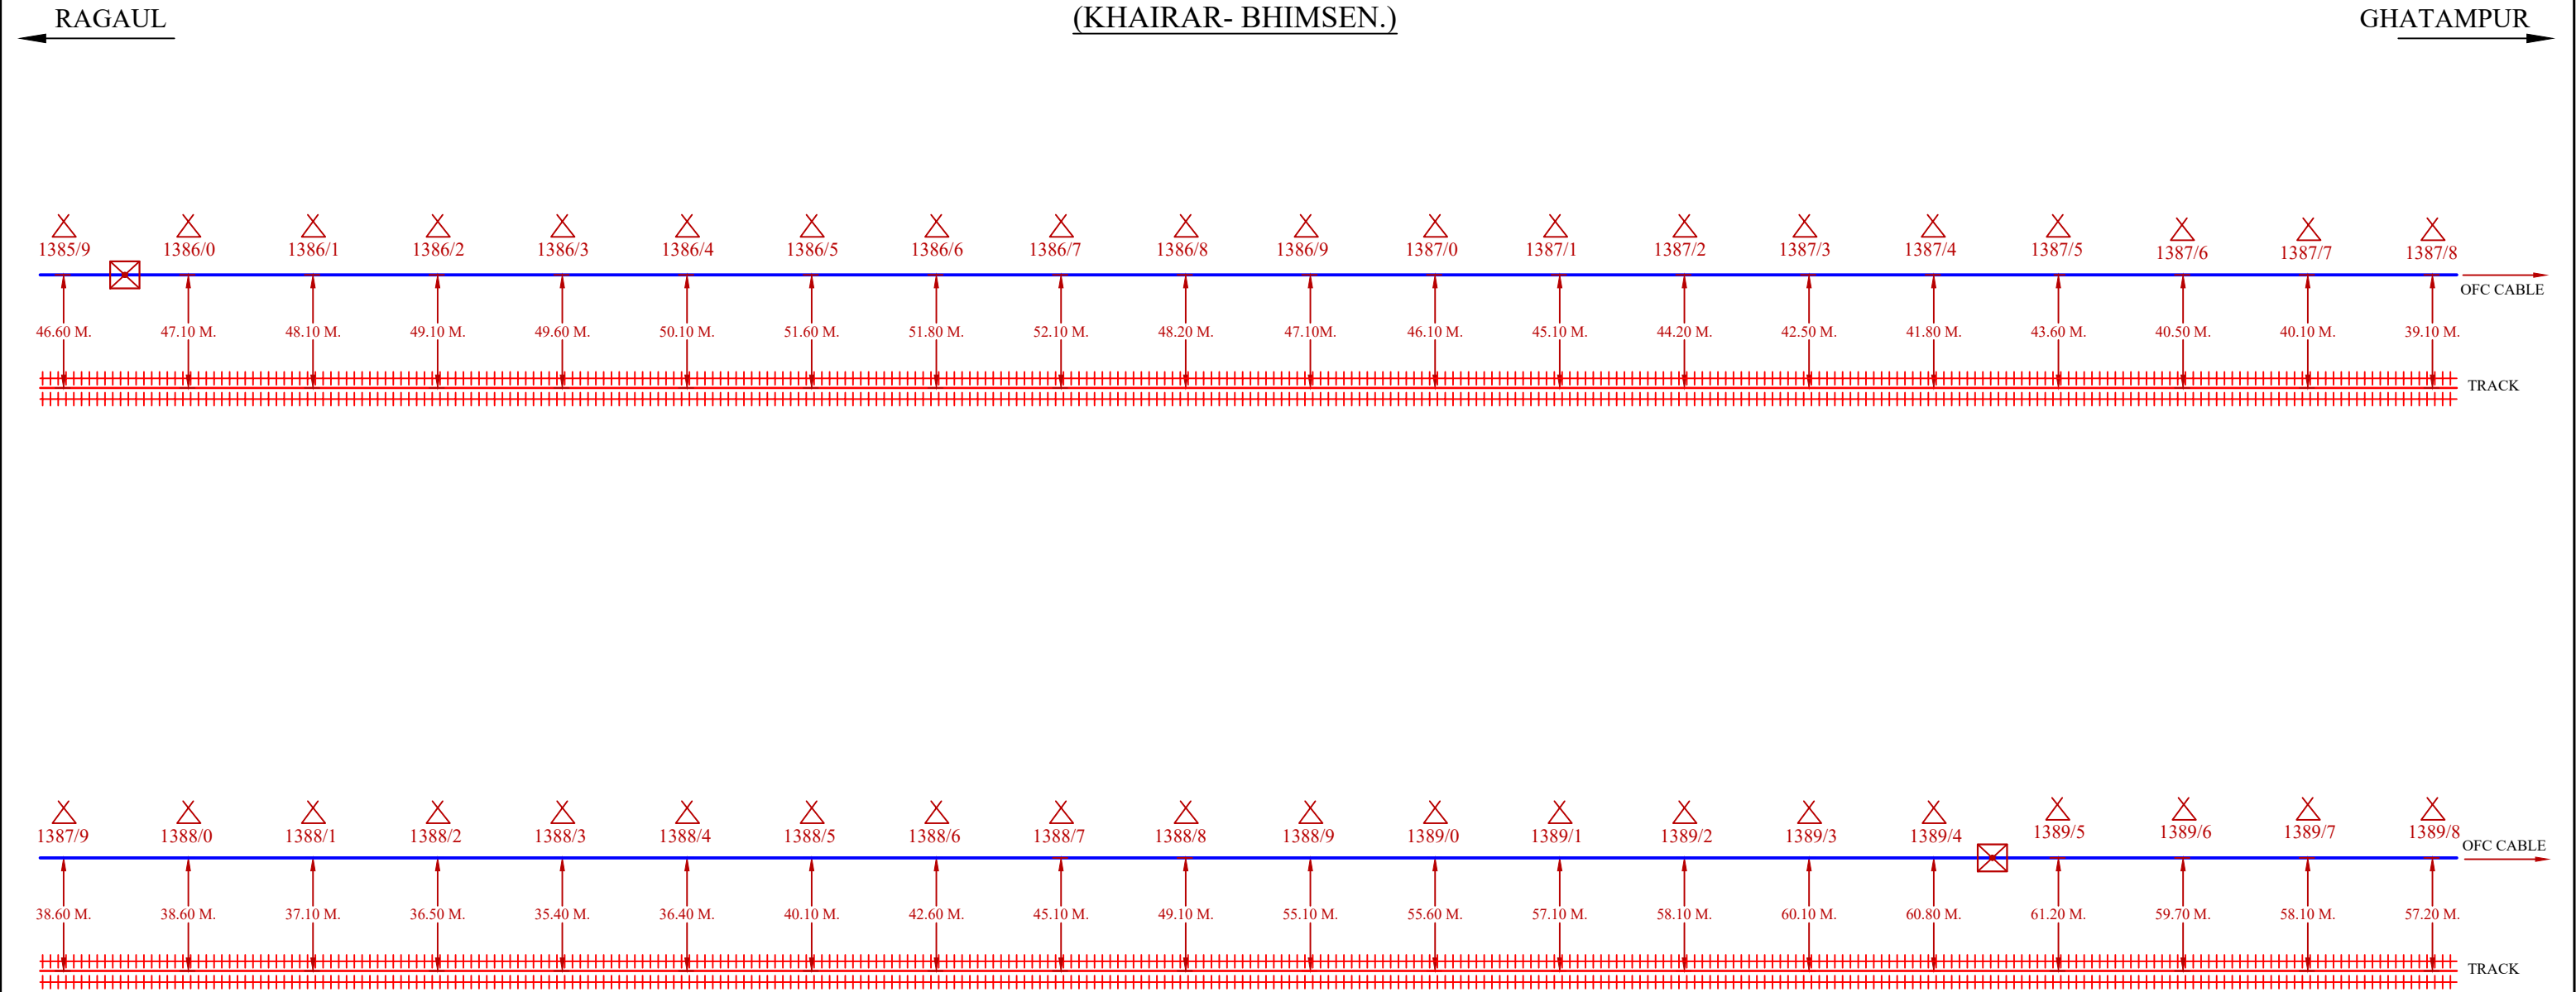


UMA CONSTRUCTION	N.C.R. JHS DIV	APPROVED						SHEET-21
								OPTICAL FIBRE CABLE ROUTE PLAN SEC-KID TO BZM
		Sr. DSTE/JHS	ADSTE/JHS	SSE / T / MBA	GM/RailTel/LKO	AGM/RailTel/LKO	MGR/RailTel/BNDA	

O.F.C. CABLE ROUTE PLAN
(KHAIRAR- BHIMSEN.)

RAGAUL

GHATAMPUR

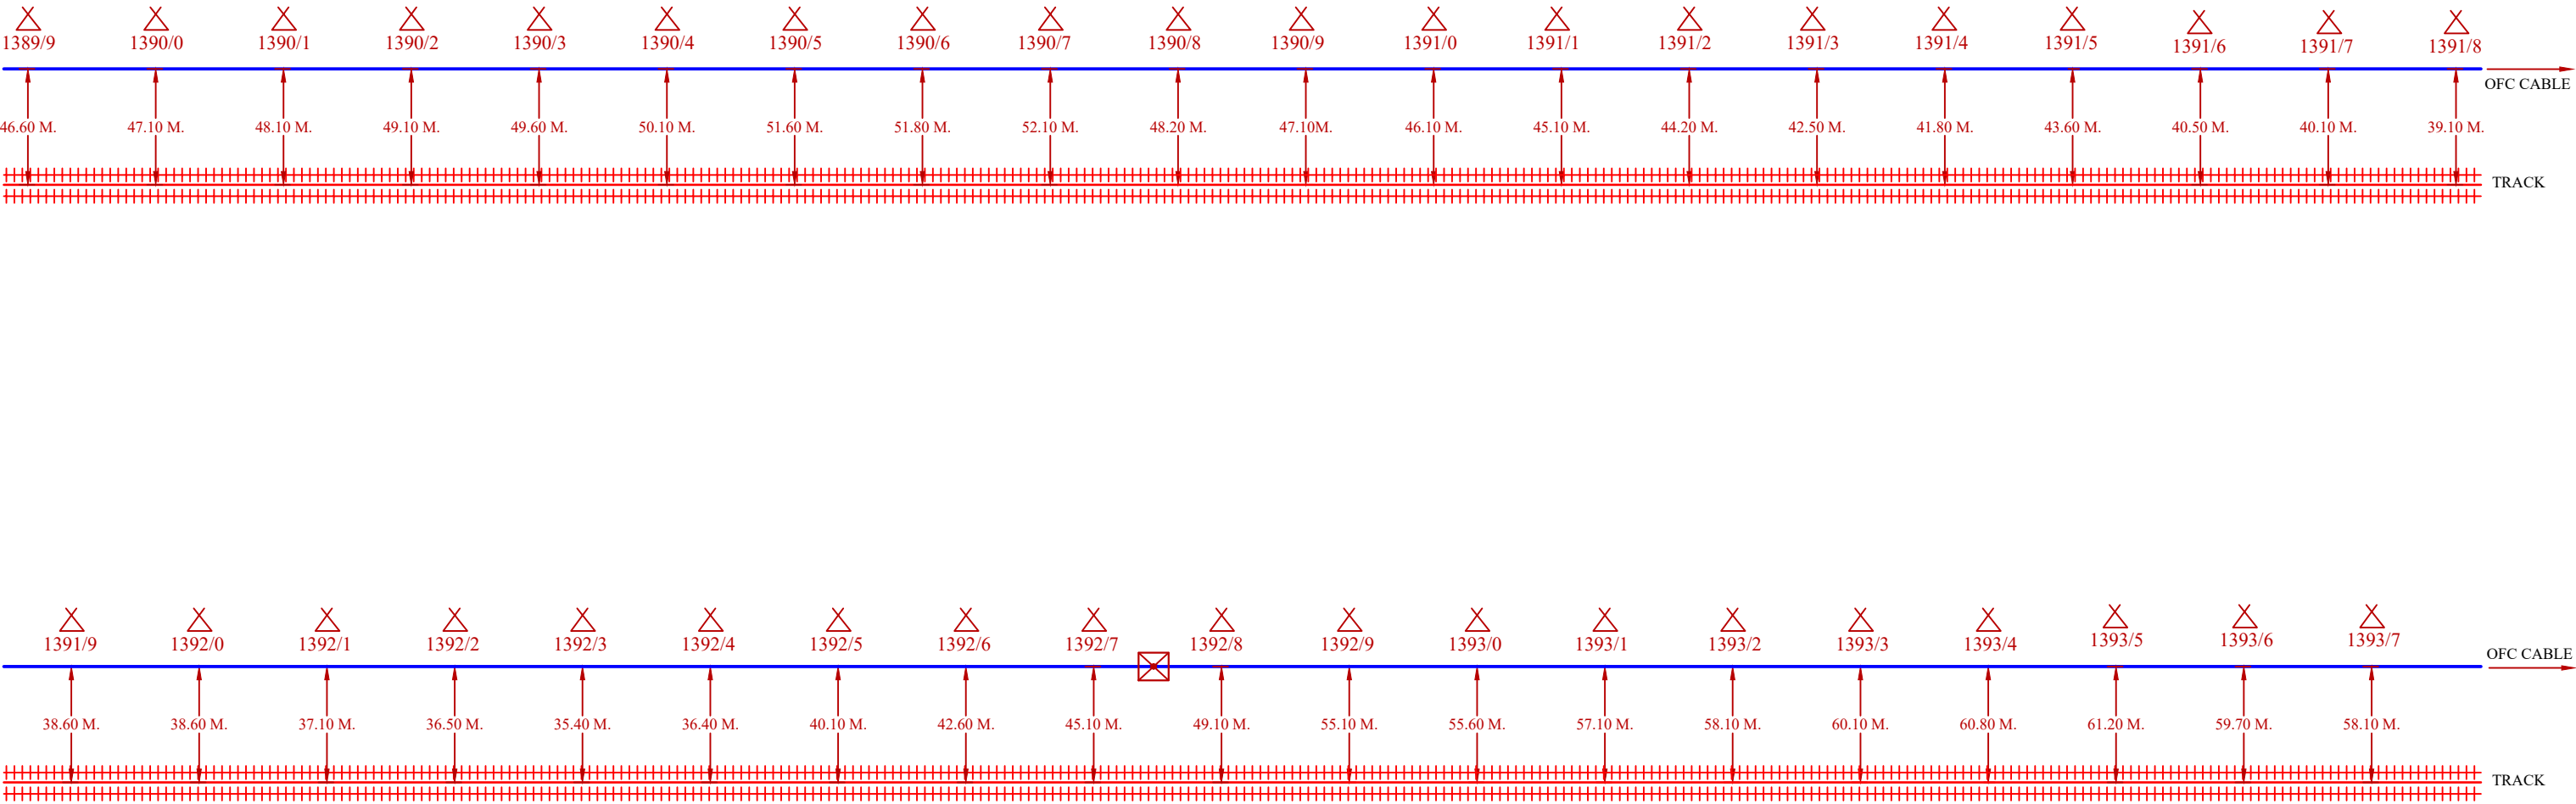

LEGEND



01		CABLE ROUTE	04		STATION	07		CHAMBER
02		TRACK	05		GI PIPE	08		JOINT
03		CULVERT	06		LC GATE	09		

UMA CONSTRUCTION	N.C.R. JHS DIV	APPROVED						SHEET-22
								OPTICAL FIBRE CABLE ROUTE PLAN SEC-KID TO BZM
		Sr. DSTE/JHS	ADSTE/JHS	SSE / T / MBA	GM/RailTel/LKO	AGM/RailTel/LKO	MGR/RailTel/BNDA	

O.F.C. CABLE ROUTE PLAN
(KHAIRAR- BHIMSEN.)

RAGAUL

GHATAMPUR

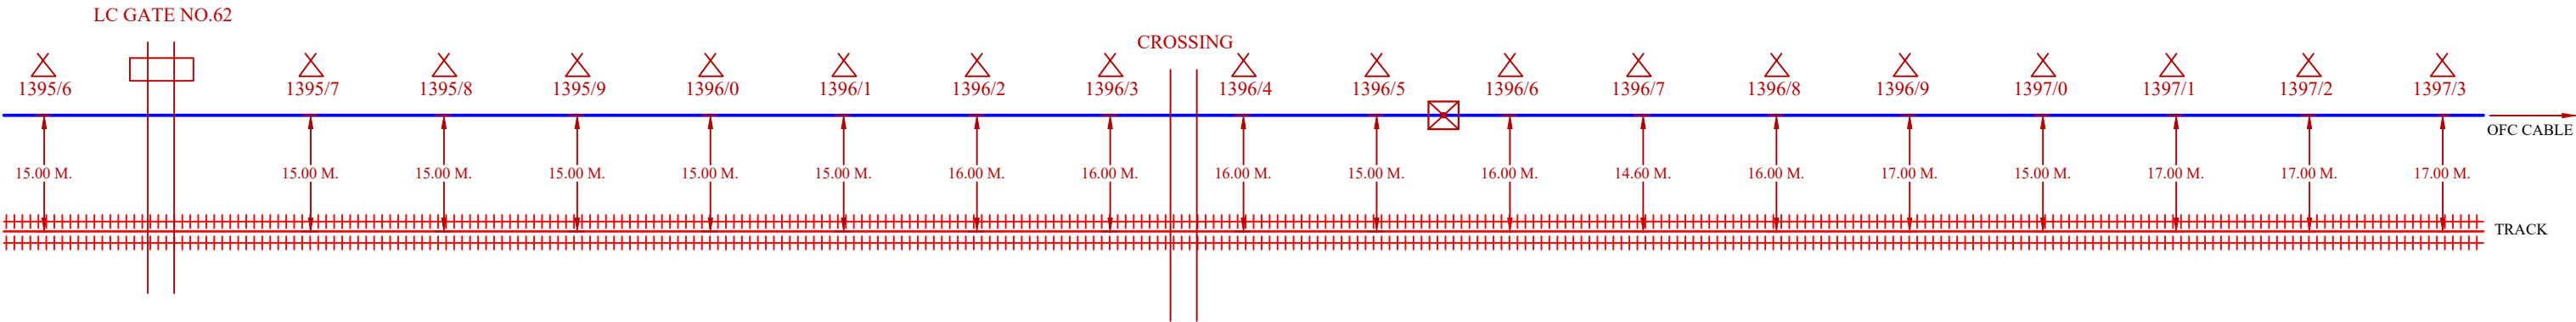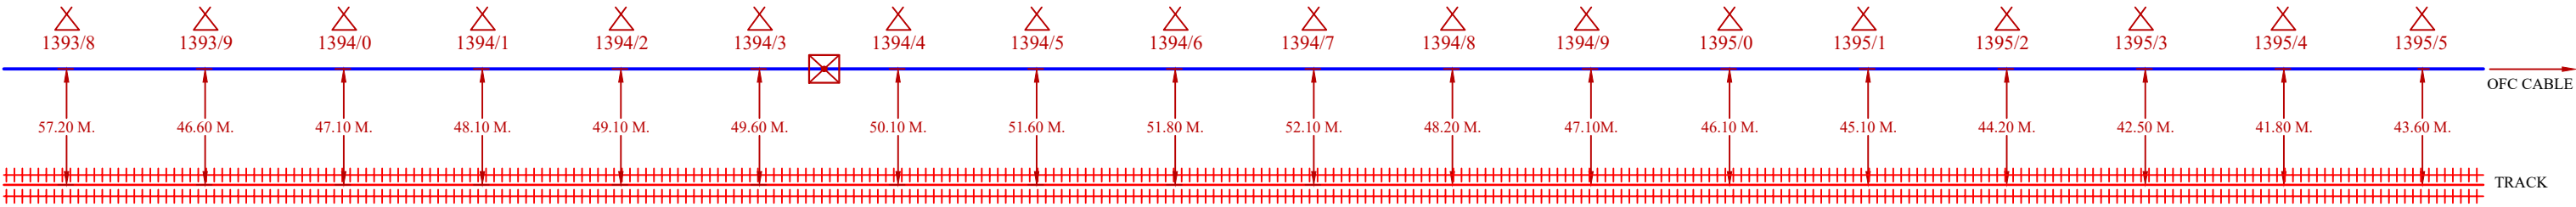


LEGEND

01		CABLE ROUTE	04		STATION	07		CHAMBER
02		TRACK	05		GI PIPE	08		JOINT
03		CULVERT	06		LC GATE	09		

UMA CONSTRUCTION	N.C.R. JHS DIV	APPROVED						SHEET-23
								OPTICAL FIBRE CABLE ROUTE PLAN SEC-KID TO BZM
		Sr. DSTE/JHS	ADSTE/JHS	SSE / T / MBA	GM/RailTel/LKO	AGM/RailTel/LKO	MGR/RailTel/BNDA	

O.F.C. CABLE ROUTE PLAN
(KHAIRAR- BHIMSEN.)

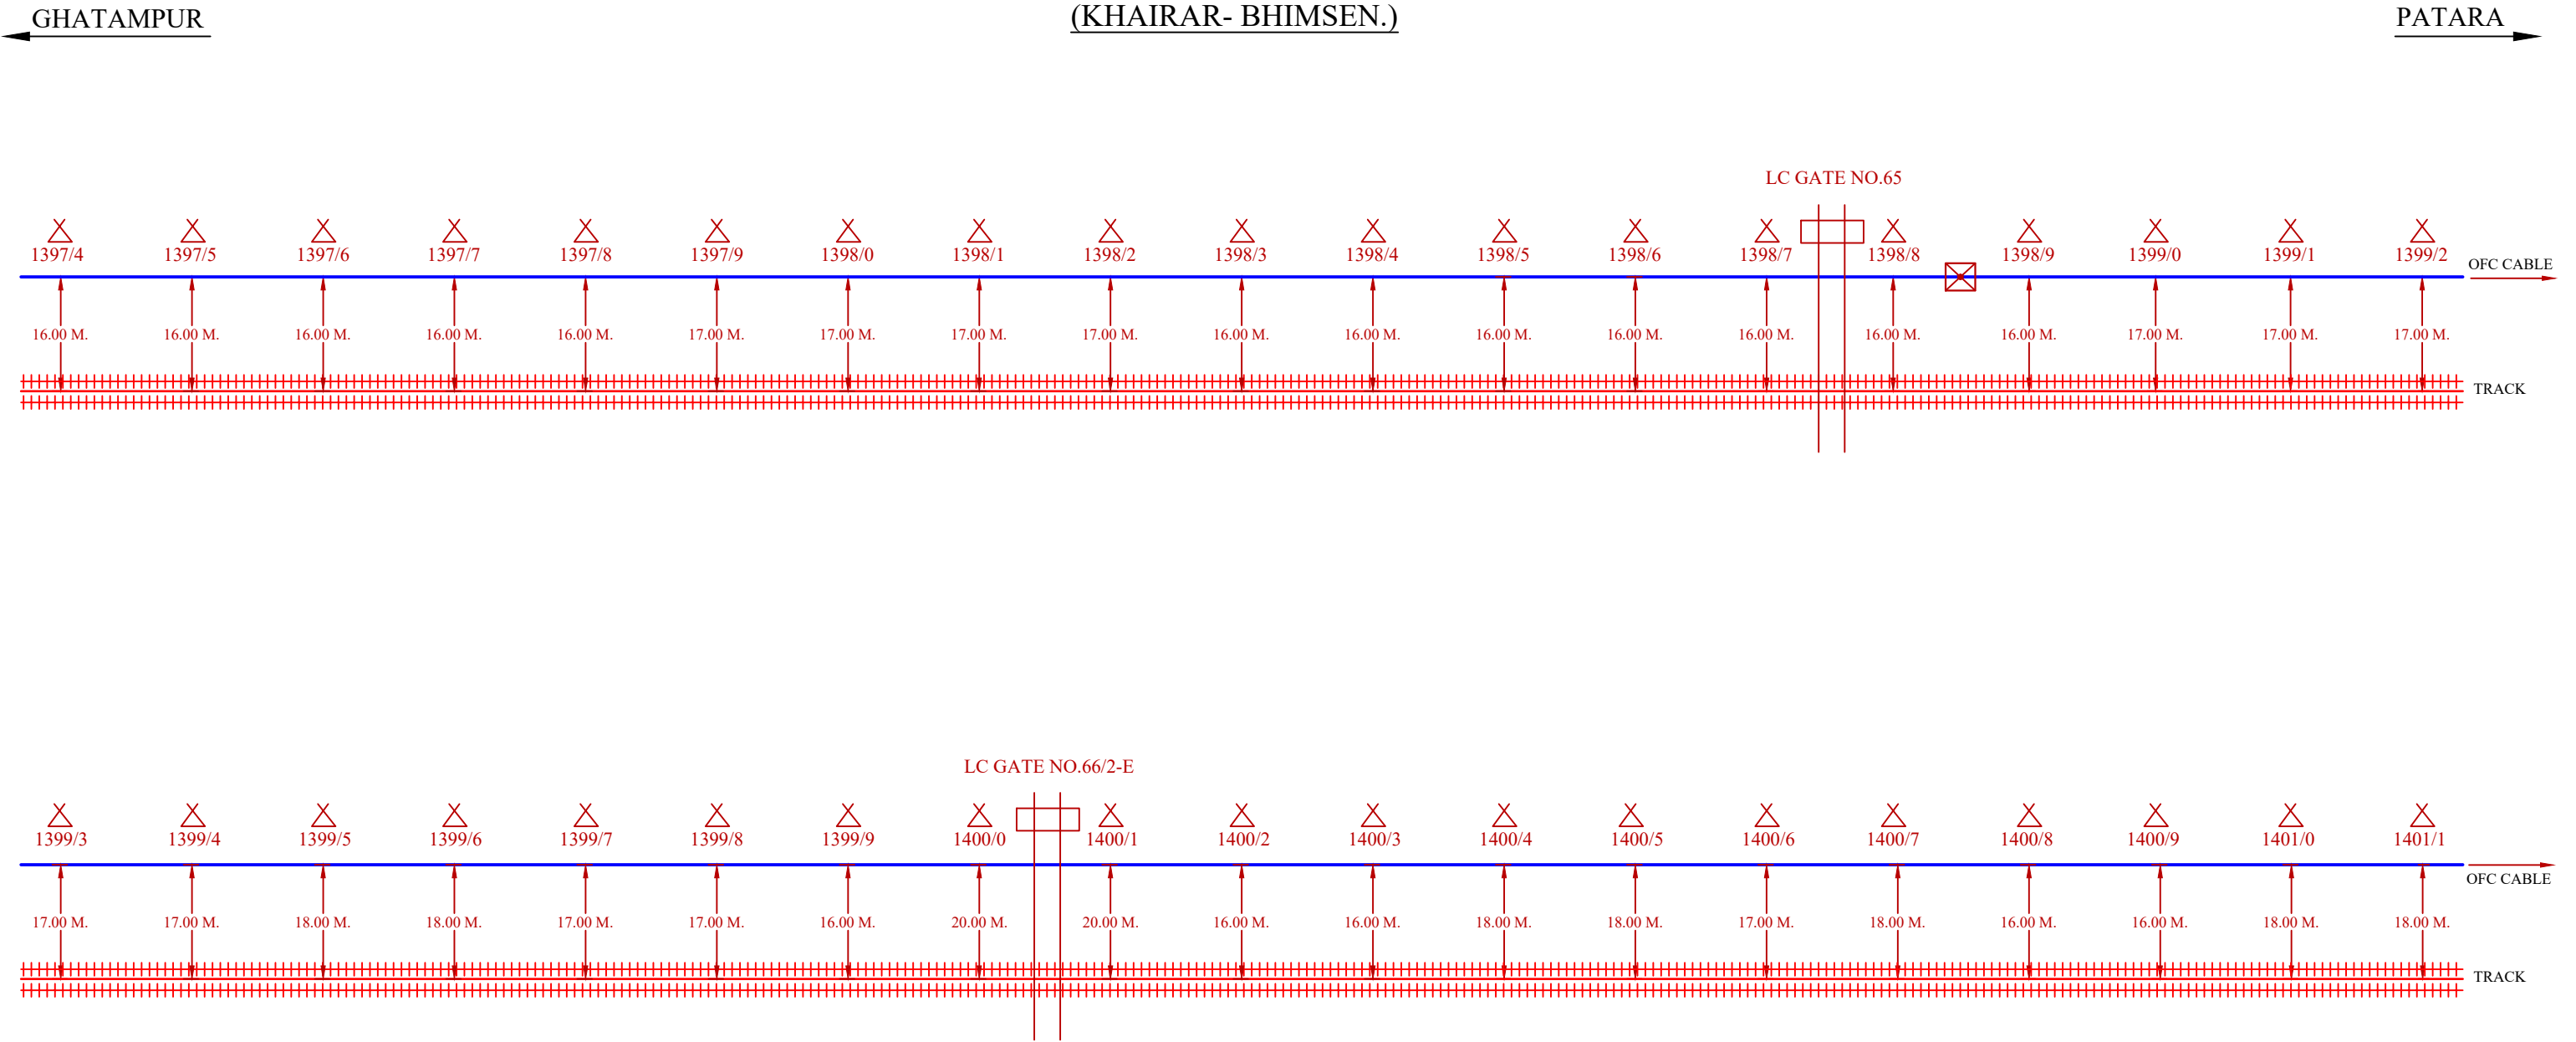


LEGEND

01		CABLE ROUTE	04		STATION	07		CHAMBER
02		TRACK	05		GI PIPE	08		JOINT
03		CULVERT	06		LC GATE	09		

UMA CONSTRUCTION	N.C.R. JHS DIV	APPROVED						SHEET-24
								OPTICAL FIBRE CABLE ROUTE PLAN SEC-KID TO BZM
		Sr. DSTE/JHS	ADSTE/JHS	SSE / T / MBA	GM/RailTel/LKO	AGM/RailTel/LKO	MGR/RailTel/BNDA	

O.F.C. CABLE ROUTE PLAN
(KHAIRAR- BHIMSEN.)

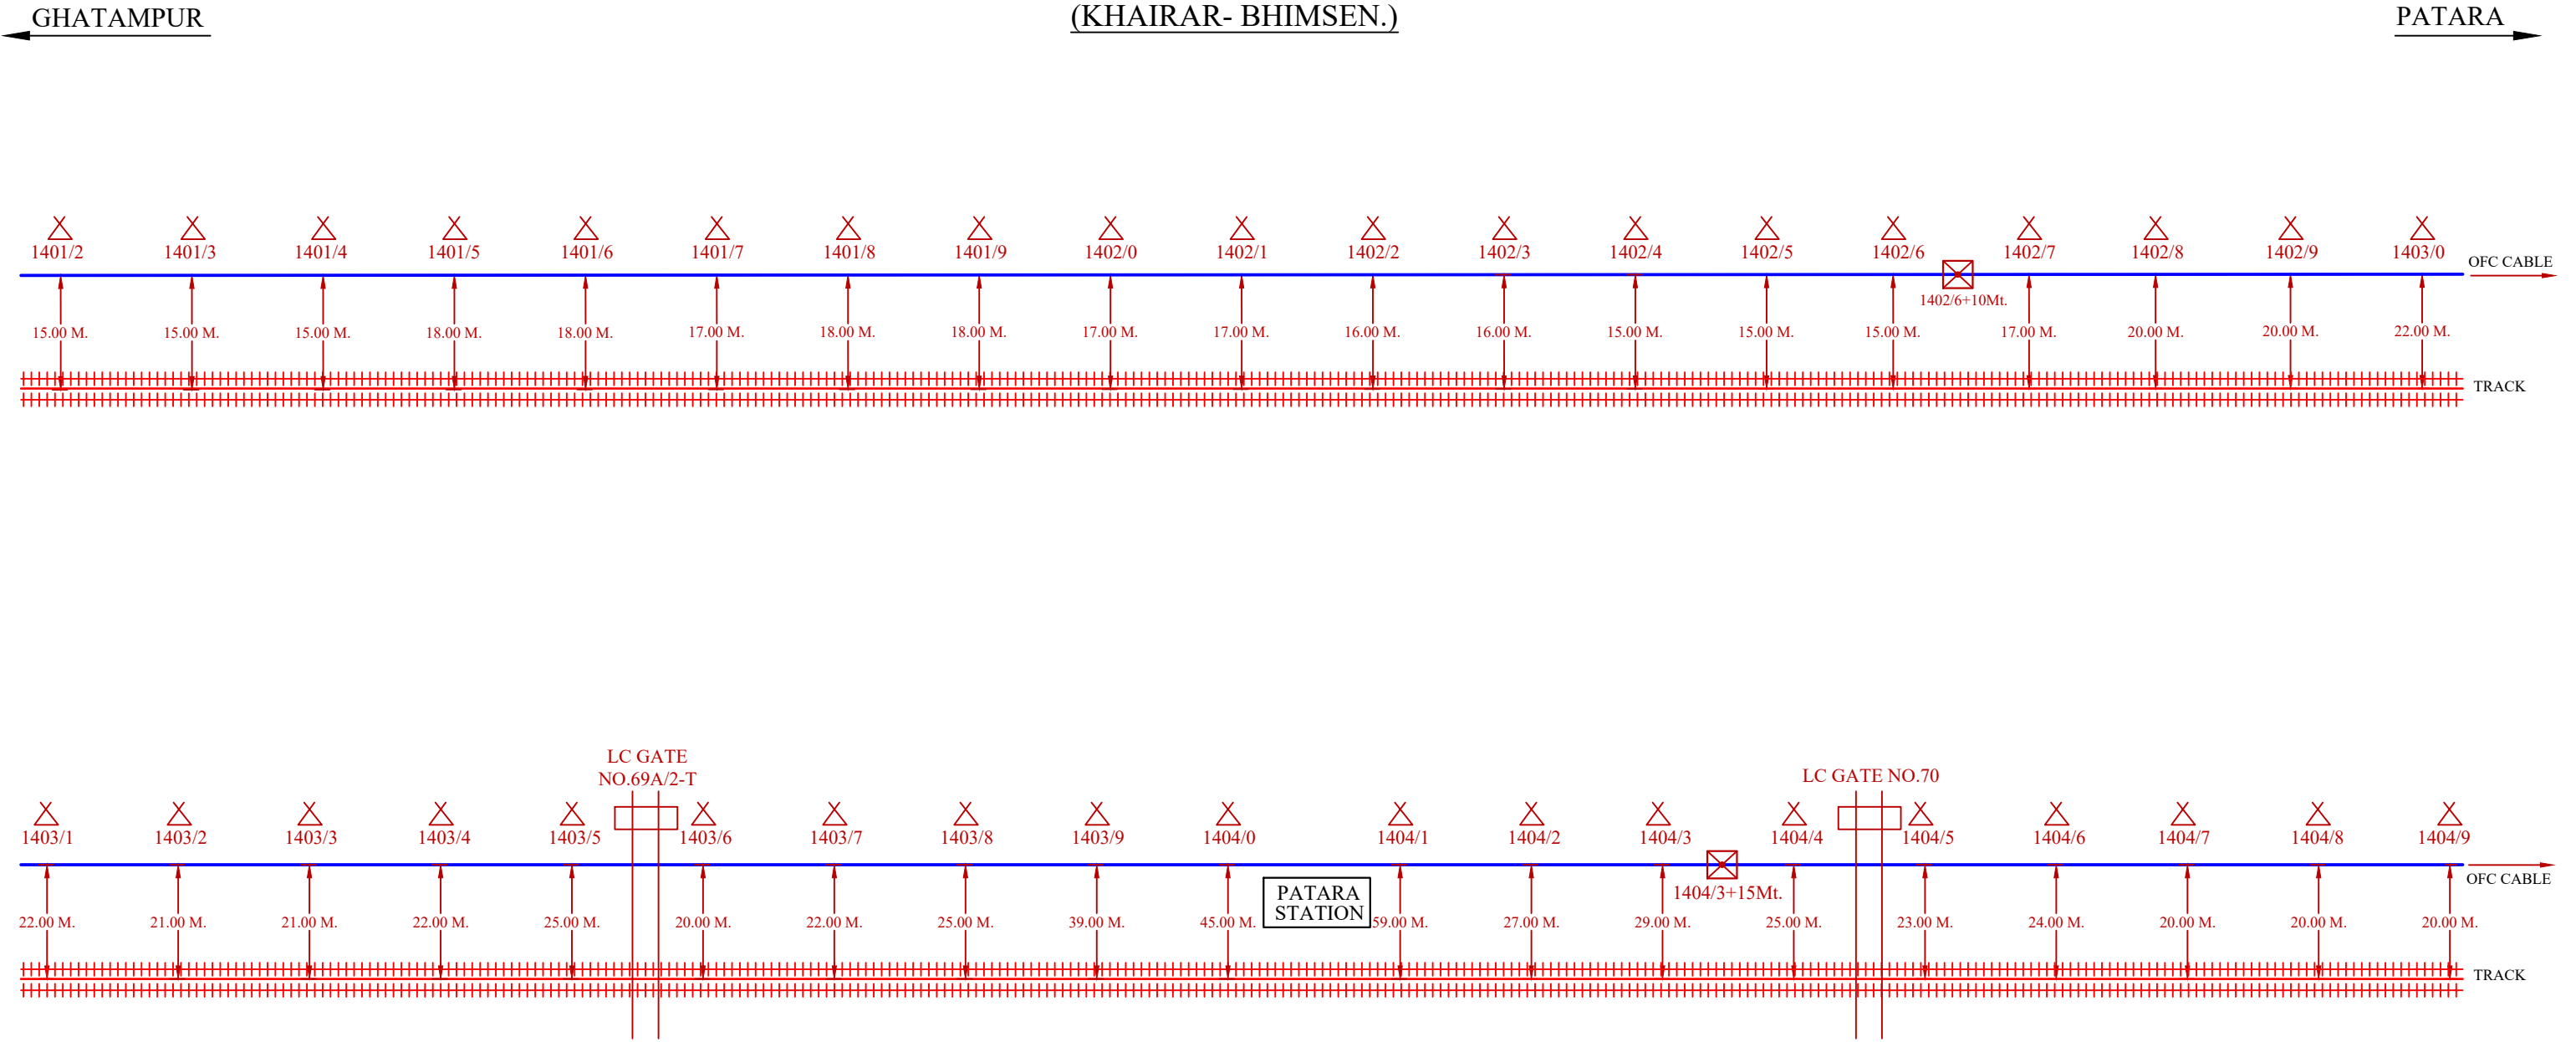


LEGEND

01		CABLE ROUTE	04		STATION	07		CHAMBER
02		TRACK	05		GI PIPE	08		JOINT
03		CULVERT	06		LC GATE	09		

UMA CONSTRUCTION	N.C.R. JHS DIV	APPROVED						SHEET-25
								OPTICAL FIBRE CABLE ROUTE PLAN SEC-KID TO BZM
		Sr. DSTE/JHS	ADSTE/JHS	SSE / T / MBA	GM/RailTel/LKO	AGM/RailTel/LKO	MGR/RailTel/BNDA	

O.F.C. CABLE ROUTE PLAN
(KHAIRAR- BHIMSEN.)

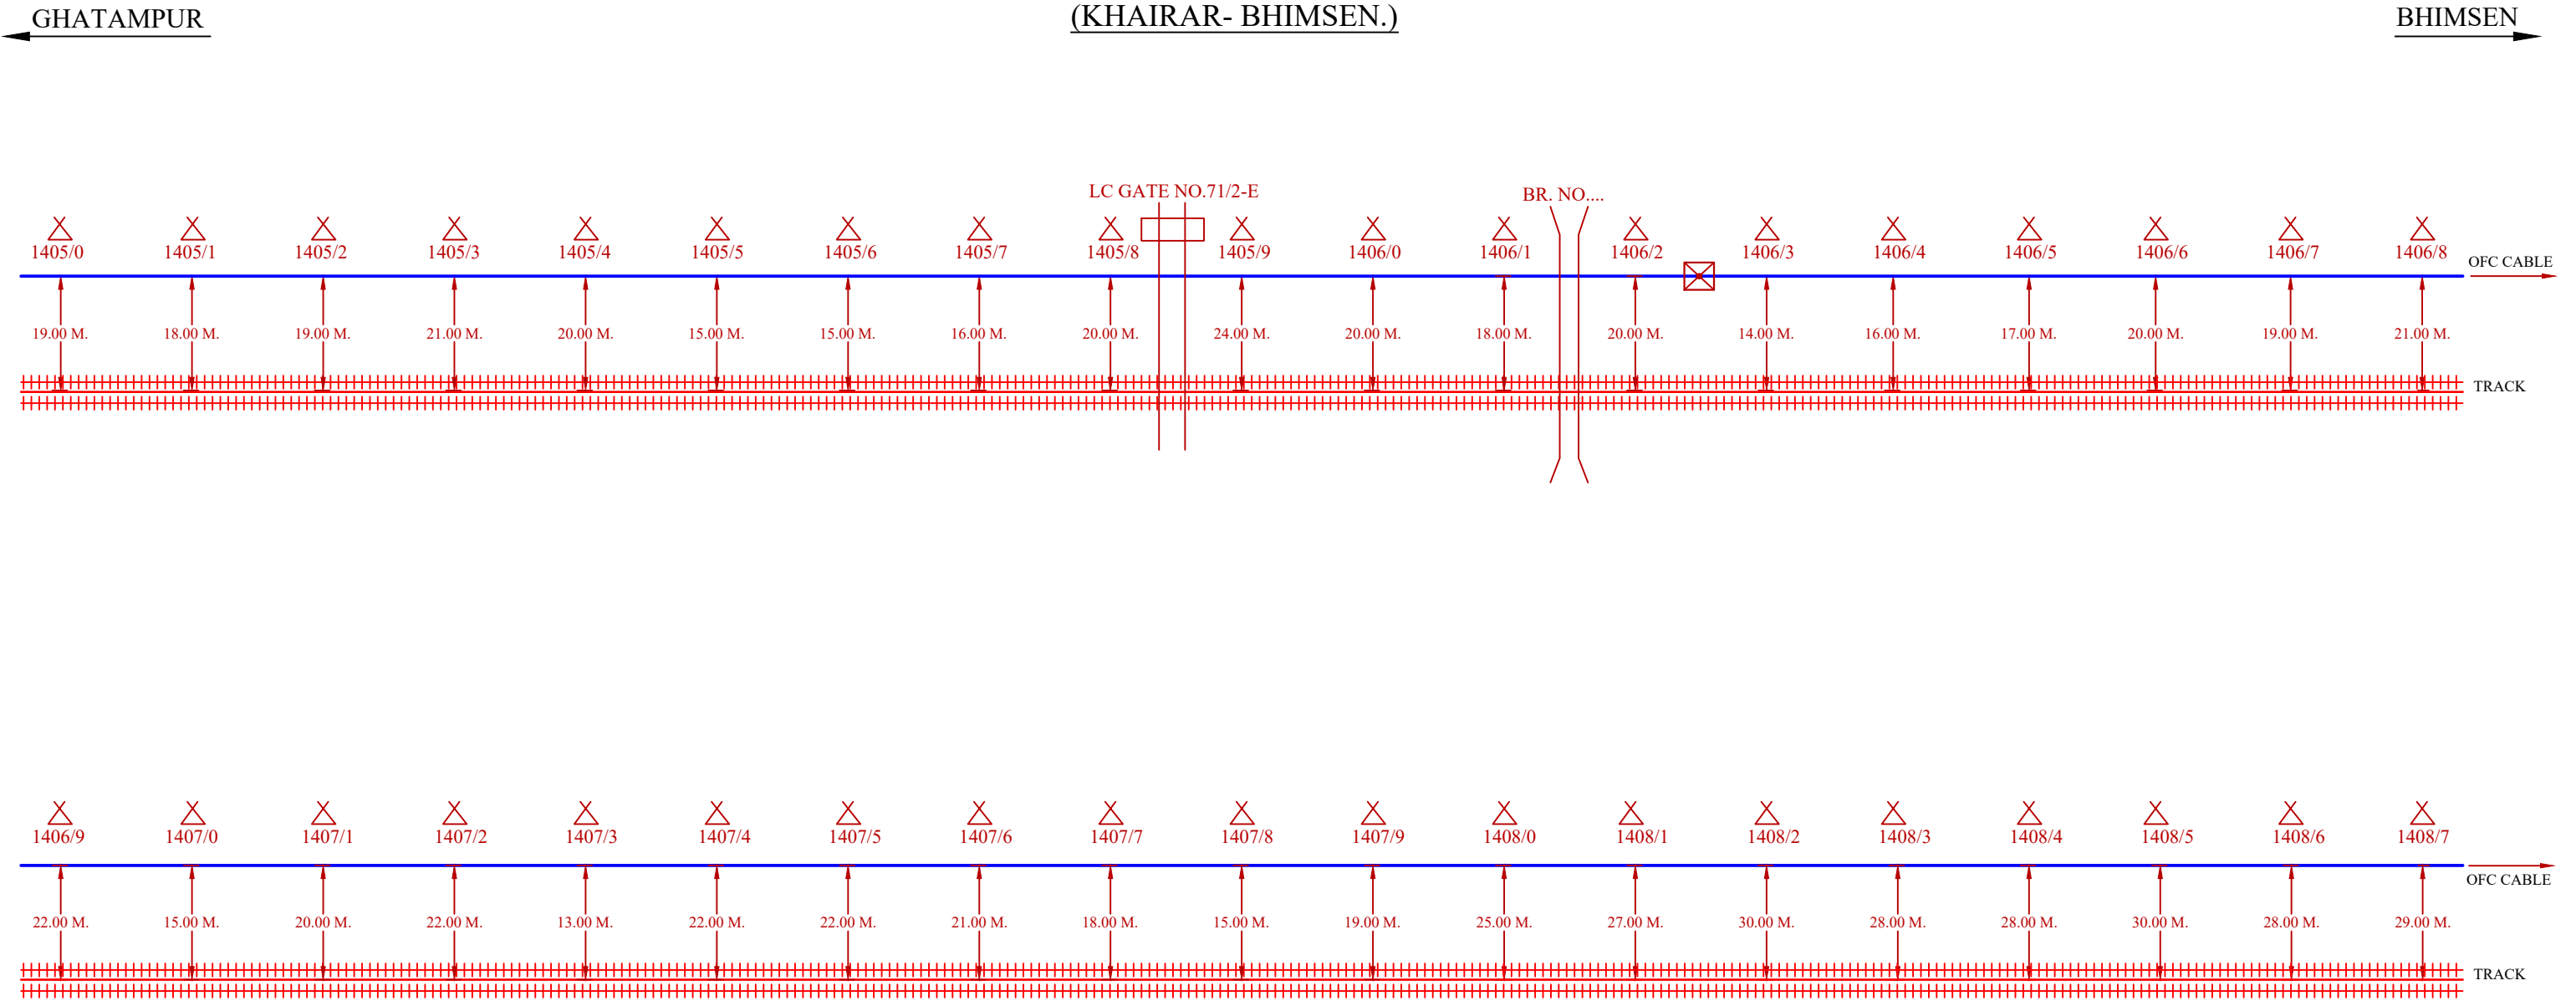


LEGEND

01		CABLE ROUTE	04		STATION	07		CHAMBER
02		TRACK	05		GI PIPE	08		JOINT
03		CULVERT	06		LC GATE	09		

UMA CONSTRUCTION	N.C.R. JHS DIV	APPROVED						SHEET-26
								OPTICAL FIBRE CABLE ROUTE PLAN SEC-KID TO BZM
		Sr. DSTE/JHS	ADSTE/JHS	SSE / T / MBA	GM/RailTel/LKO	AGM/RailTel/LKO	MGR/RailTel/BNDA	

O.F.C. CABLE ROUTE PLAN
(KHAIRAR- BHIMSEN.)

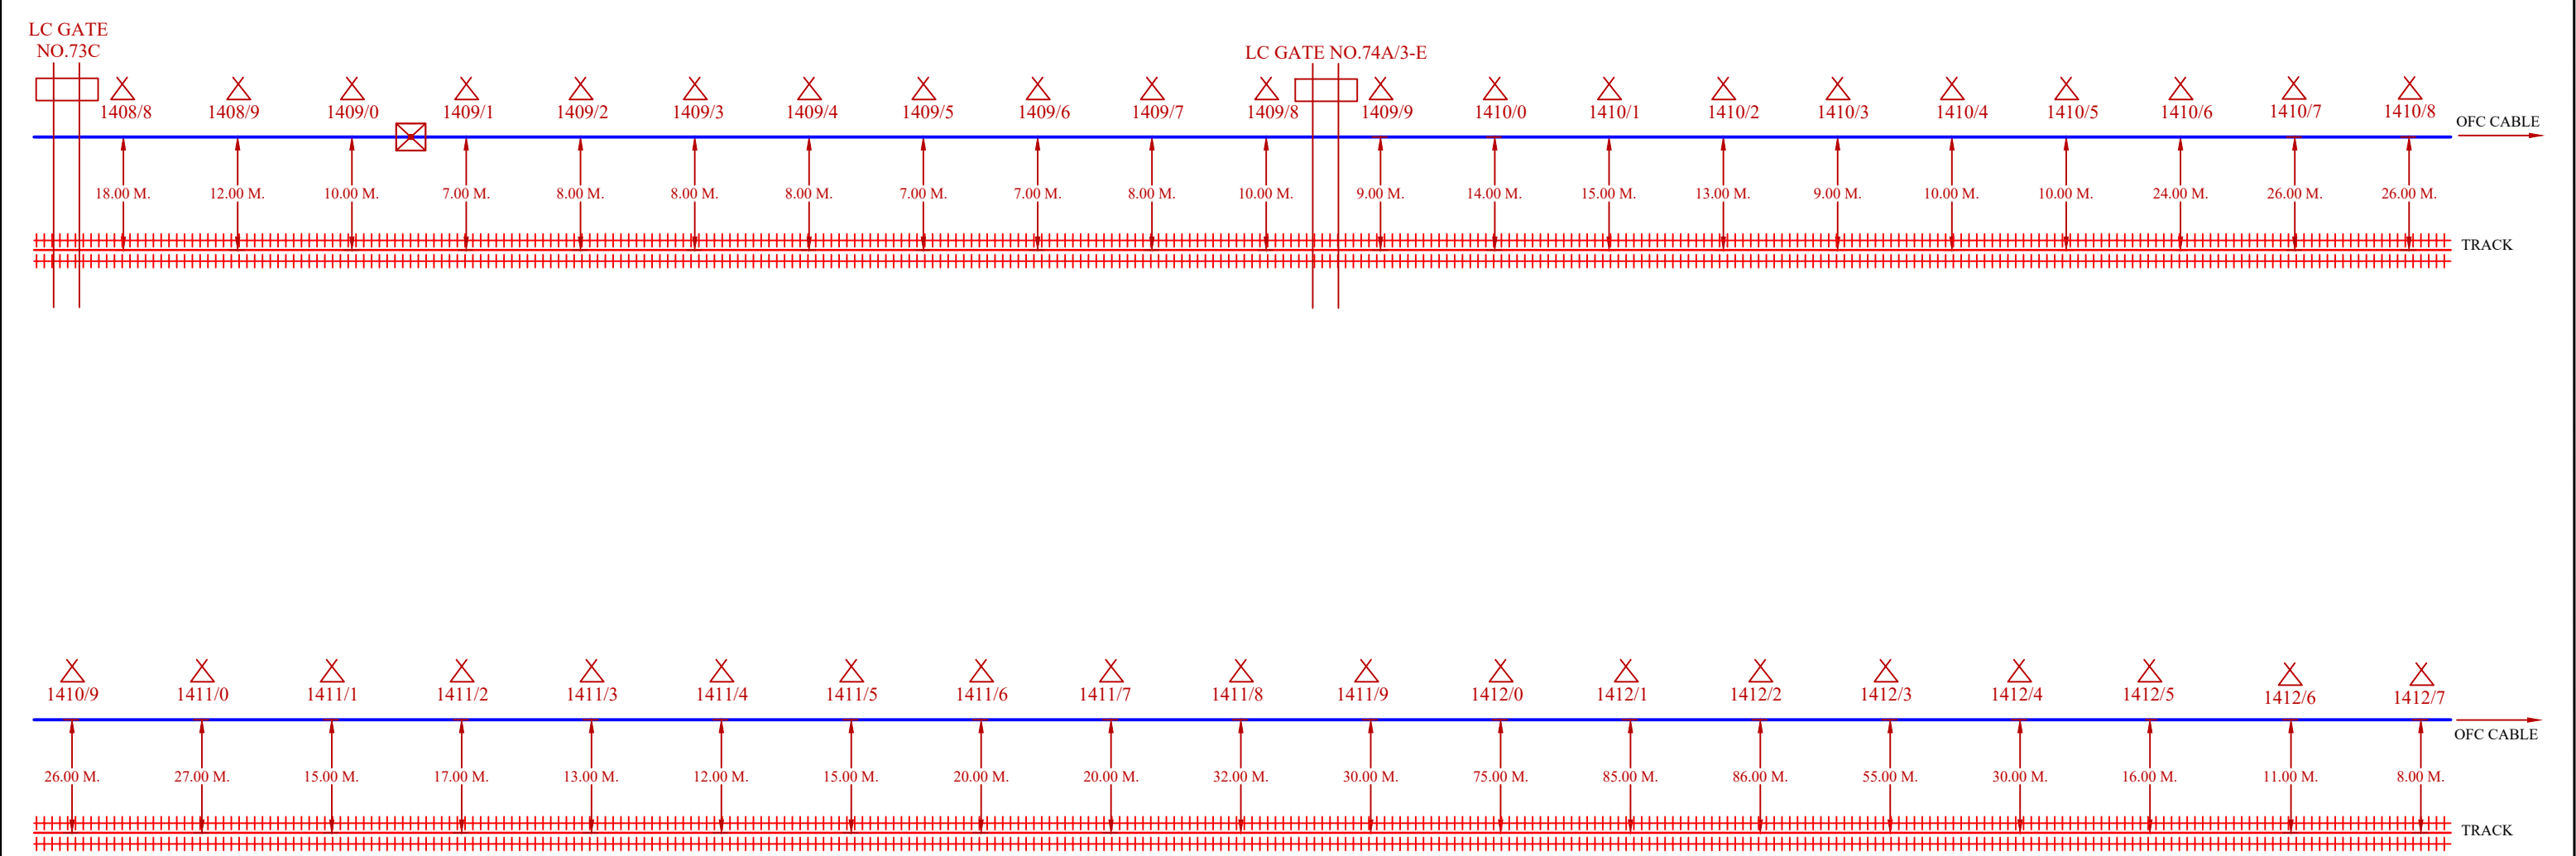

LEGEND

01		CABLE ROUTE	04		STATION	07		CHAMBER
02		TRACK	05		GI PIPE	08		JOINT
03		CULVERT	06		LC GATE	09		

UMA CONSTRUCTION	N.C.R. JHS DIV	APPROVED						SHEET-27
								OPTICAL FIBRE CABLE ROUTE PLAN SEC-KID TO BZM
		Sr. DSTE/JHS	ADSTE/JHS	SSE / T / MBA	GM/RailTel/LKO	AGM/RailTel/LKO	MGR/RailTel/BNDA	