

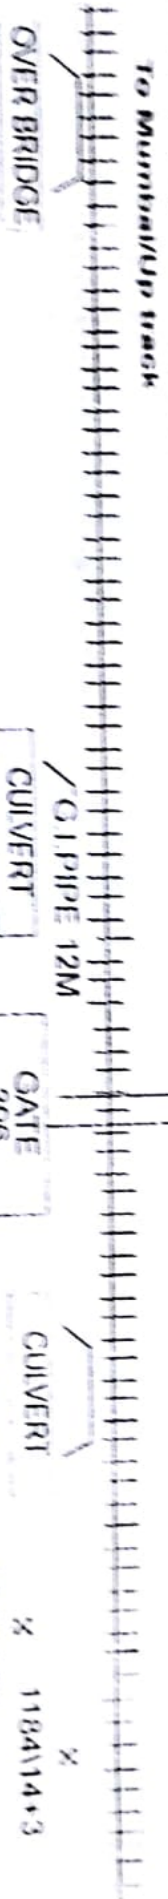


1183\04
1183\06
1183\08
1183\10
1183\12
1183\14
1183\16
1183\18
1183\20
1183\22
1183\24
1183\26
1183\28
1183\30
1183\32
1184\02
1184\06
1184\08
1184\10
1184\12
1184\14
1184\16
1184\18
1184\20
1184\22
1184\24
1184\26

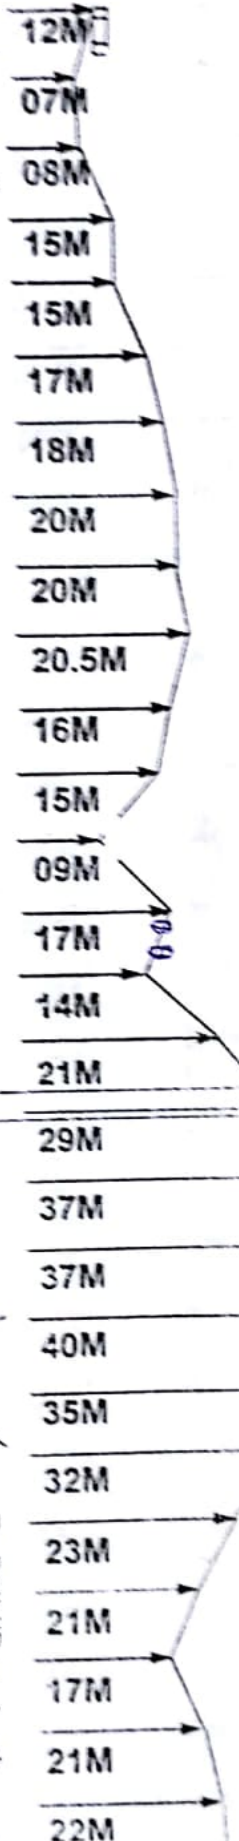

G.I PIPE 24M
1183\28 + 25m
1183\29 + 31m

Optical fibre cable		
Local Cable (AO & J/F)		
RCC Pipe		
G.I. Pipe		
OFC joint		
Local Cable joint		
Prepared By		
Checked By		
Rev. R.E.P.		
Ascan Rep		
Cable Laid Plan		
Section	DEVA-DEH	
Dwg No	OFC/S&T/JHS-ACG	
Sheet No	38	

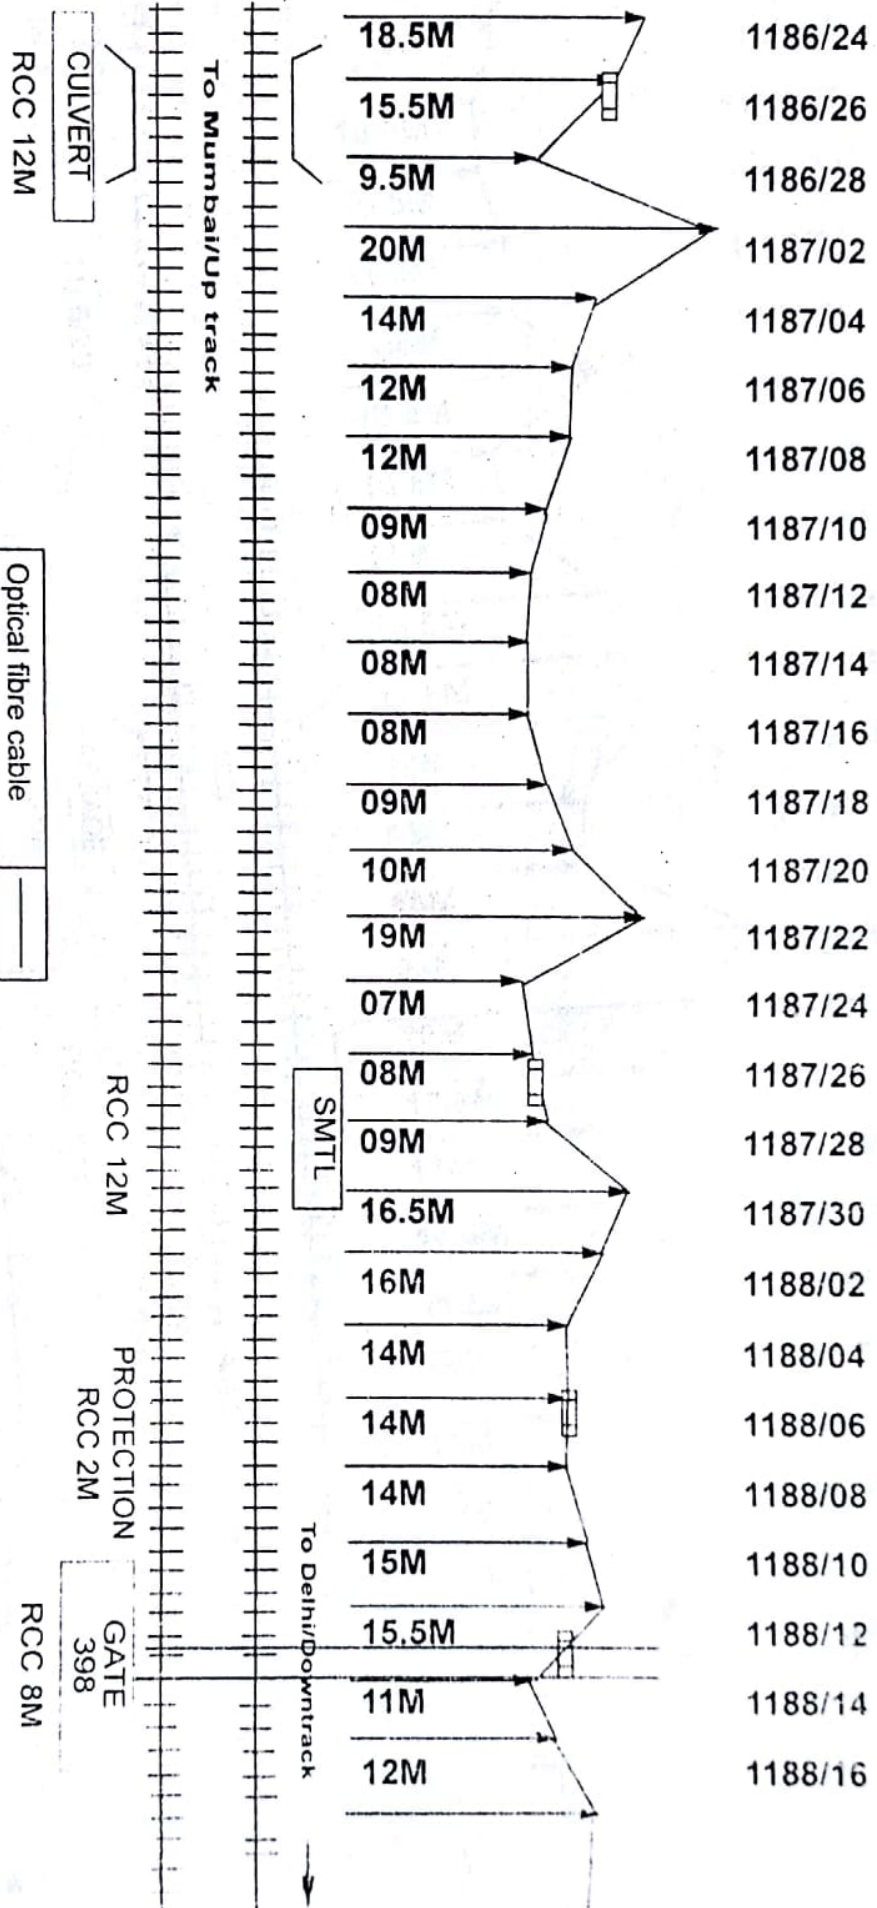

Optical fibre cable	—
Local Cable (4Q & J/F)	—
RCC Pipe	—
G.I. Pipe	—
OFC Joint	8
Local Cable Joint	⊕

Prepared By	Wk	Cable Laid Plan	
Checked By	dc	Section	DBA-AEH
Rly. Rep.		Drig.No.	OFC/S&T/ JHS-4G
Ascan Rep.	Shah	Sheet No.	40

Optical fibre cable	
Local Cable (4Q & J/F)	
RCC Pipe	
G.I. Pipe	8
OFC Joint	⊕

Prepared By	W. J.	Cable Laid Plan	
Checked By	ACG	Section	DBA-AEH
Rly. REP.		Drig. No.	OFC/S&T/ JHS-AGC
Ascan Rep.	Arakshi	Sheet No.	41

RCC 52M

SSP

1186/26

PASSAGE


RCC 6M

CULVERT

RCC 20M

To Mumbai/Up track

SSP

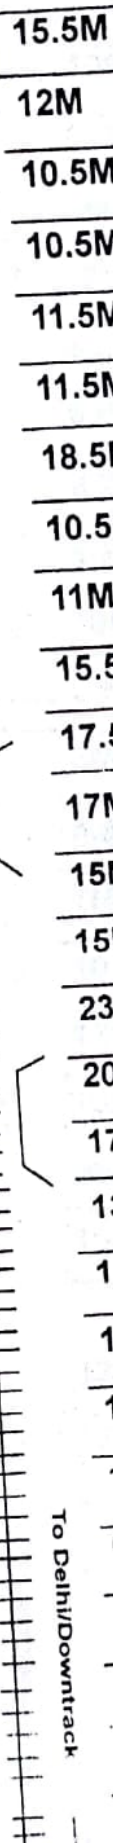

1188/10

1188/20

1188/22

1188/24

1188/26

1188/28

1188/30

1188/32

1189/02

1189/04

1189/06

1189/08

1189/10

1189/12

1189/14

1189/16

1189/18

1189/20

1189/22

1189/24

1189/26

1189/28

1190/02


1190/04

1190/06

1190/08

1190/10


1190/12
1190/14
1190/16
1190/18
1190/20
1190/22
1190/24
1190/26
1190/28
1191/02
1191/04
1191/06
1191/08
1191/10
1191/12
1191/14
1191/16
1191/18
1191/20
1191/22
1191/24
1191/26
1191/28
1191/30
1192/02
1192/04
1192/06

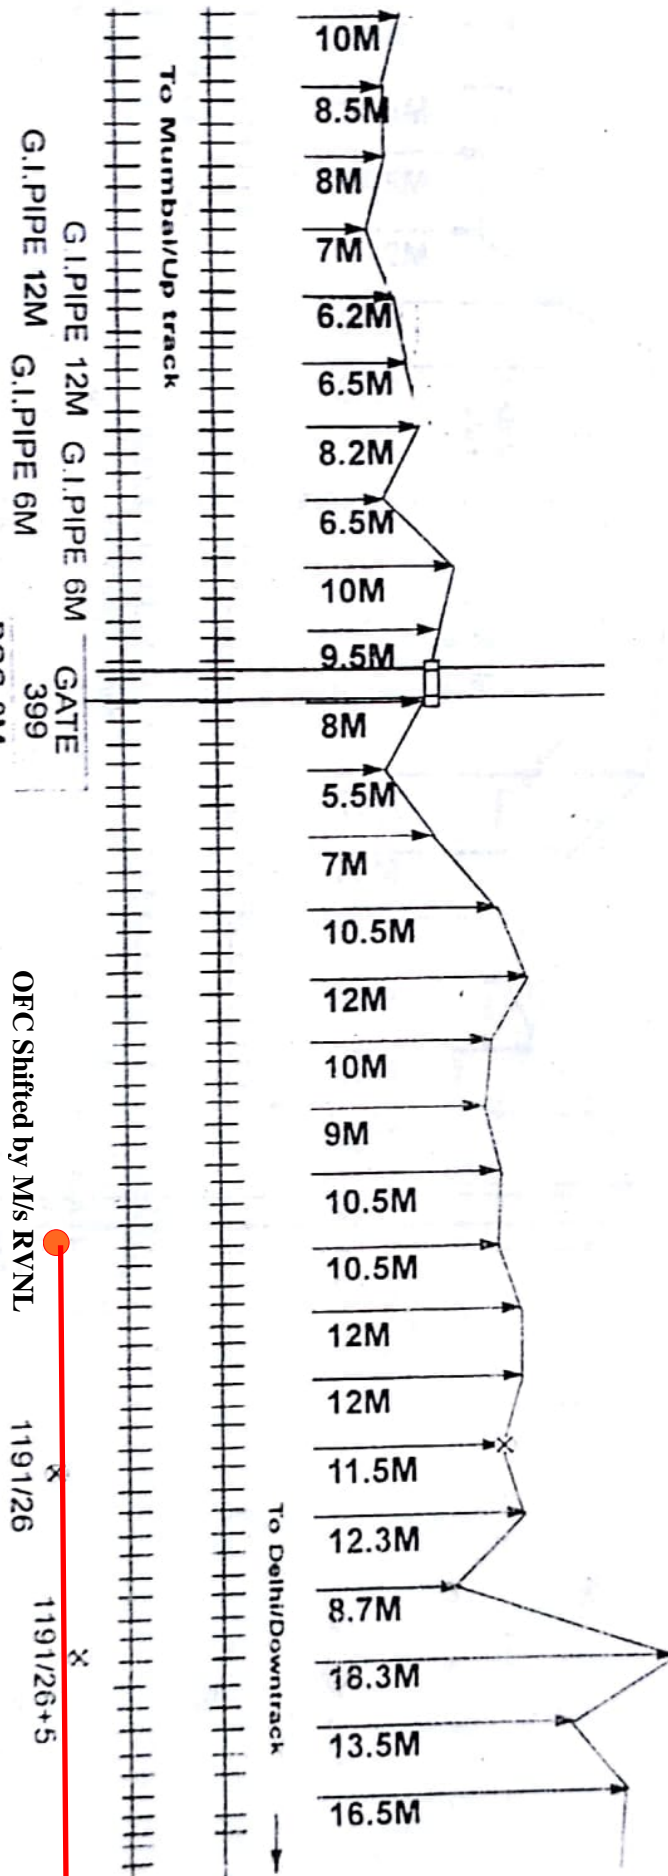


Date:- 09-Dec-2021
TP No:- 1191/17-19 +21 Mtr
1093/12 +25 Mtr
Loop:- 50 Mtr (25 Mtr + 25 Mtr)
Offset:- 18 Mtr
OTDR:- From DBA (12.245 KM) towards GWL
Chamber Installation Date:- 15-Dec-2021

Optical fibre cable	
Local Cable (4Q & J/F)	
RCC Pipe	
G.I. Pipe	
OFC Joint	
Local Cable Joint	

Prepared By		Cable Laid Plan	
Checked By		Section	DBA-AEH
Rly. Rep		Dwg. No.	OFC/S&T/ JHS-A3C
Ascan Rep		Sheet No.	42

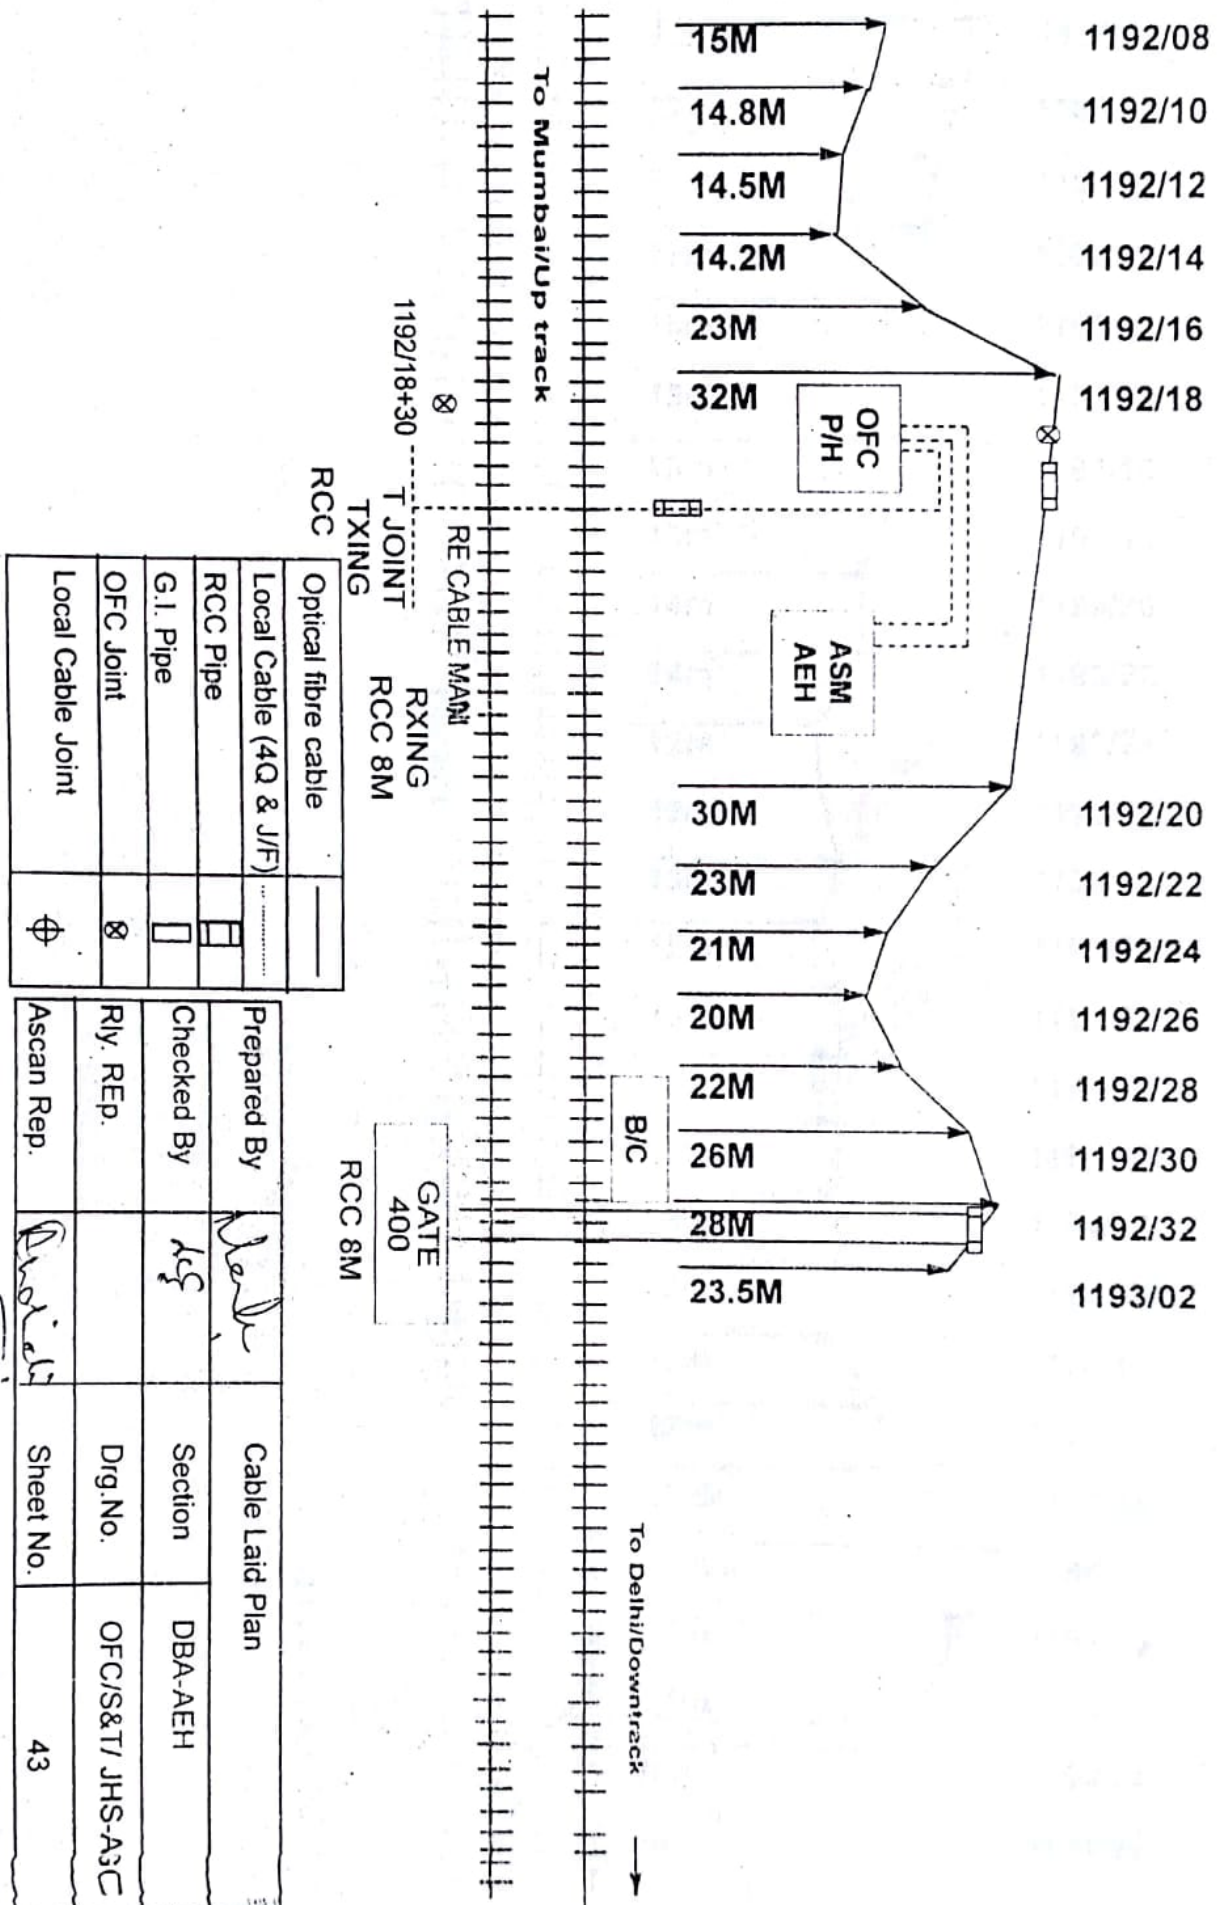

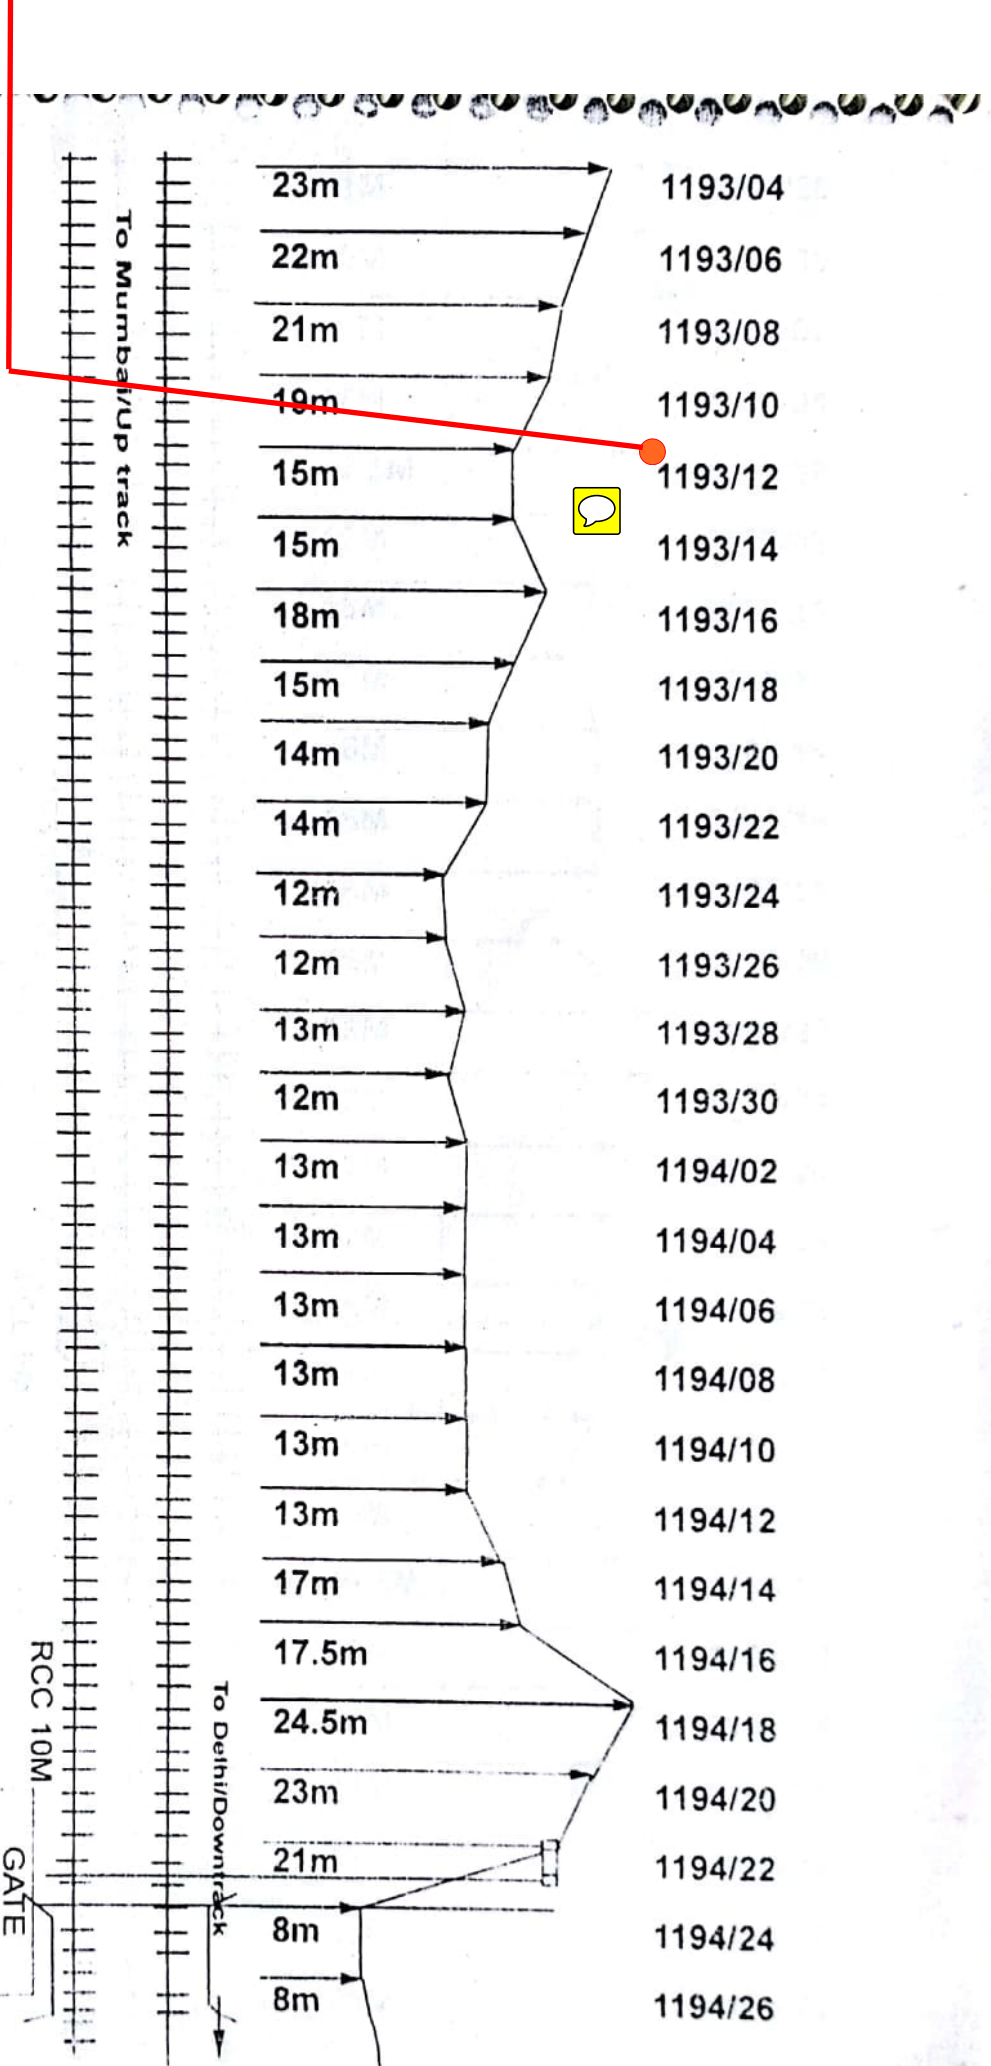

Optical fibre cable	—
Local Cable (4Q & J/F)
RCC Pipe	□
G.I. Pipe	□
OFC Joint	⊗
Local Cable Joint	⊕

Prepared By	W. S.	Cable Laid Plan	
Checked By	H. S.	Section	AEH-ARI
Ry. REP.		Drg. No.	OFC/S&T/ JHS-ASC
Ascan Rep.	Aruldas	Sheet No.	44


G.I. PIPE 24M CANAL

RCC 10M
GATE 401

To Delhi/Down track

To Mumbai/UP track




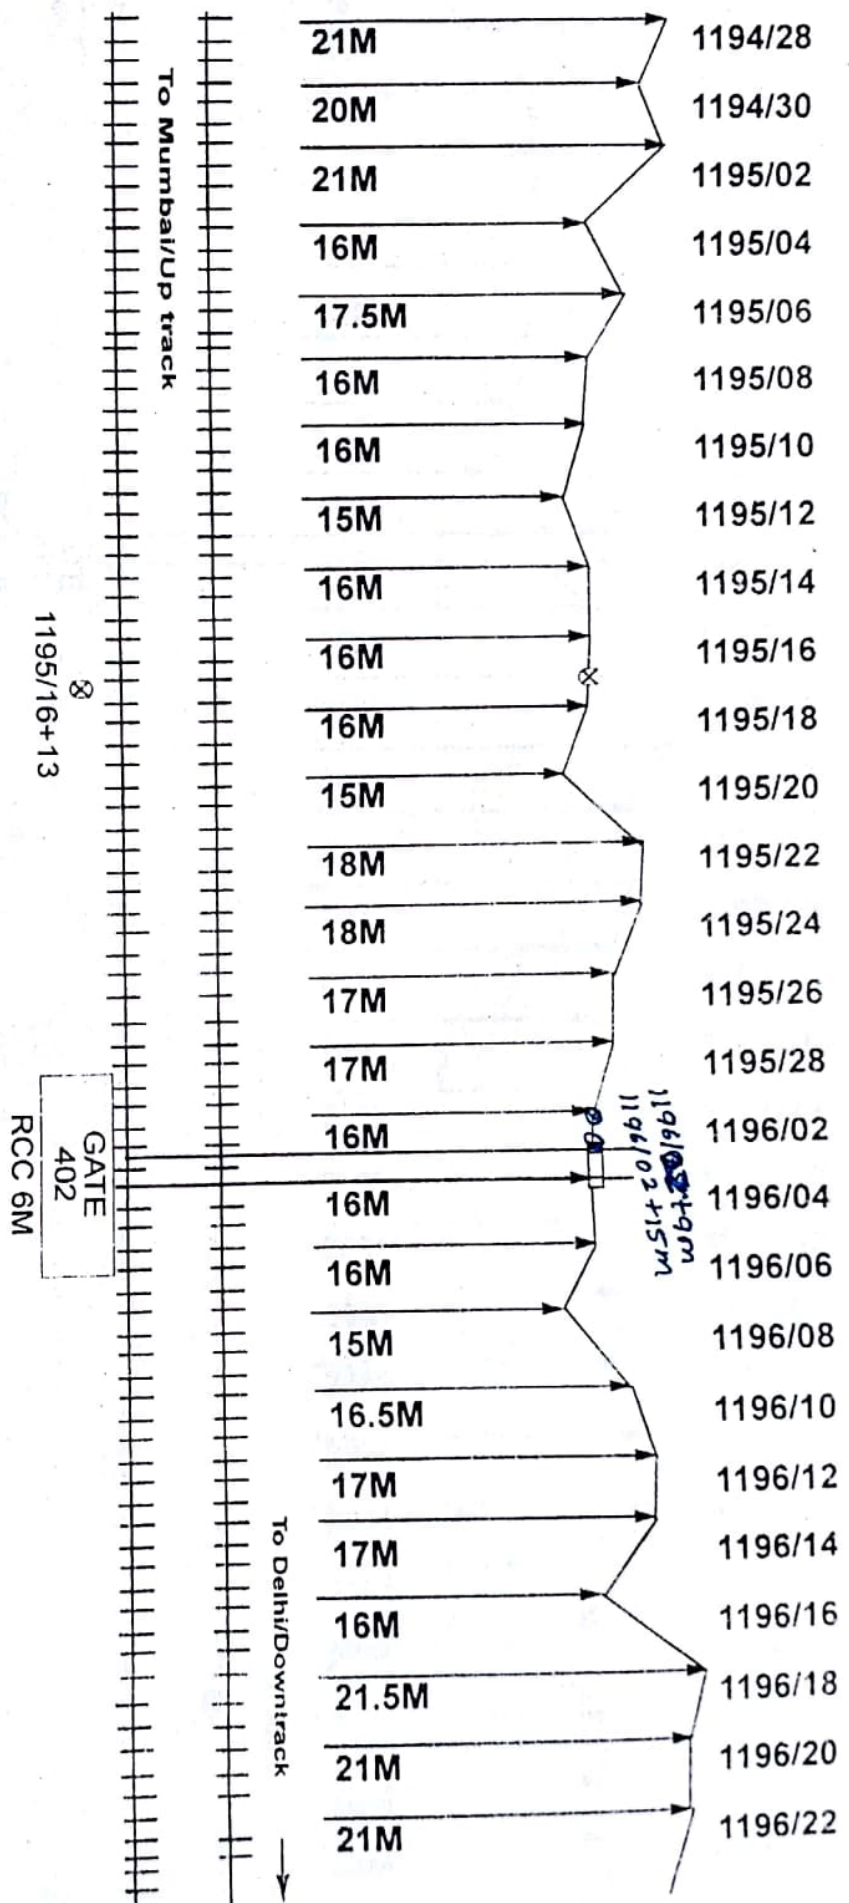

Optical fibre cable	
Local Cable (4Q & J/F)	
RCC Pipe	
G.I. Pipe	
OFC Joint	8
Local Cable Joint	+

Prepared By		Cable Laid Plan	
Checked By	KS	Section	AEH-ARI
Rly. REP.		Drg. No.	OFC/S&T/ JHS-ASC
Ascan Rep.	Shelaji	Sheet No.	45


11.10/20
(29274m11)X-20 mtr

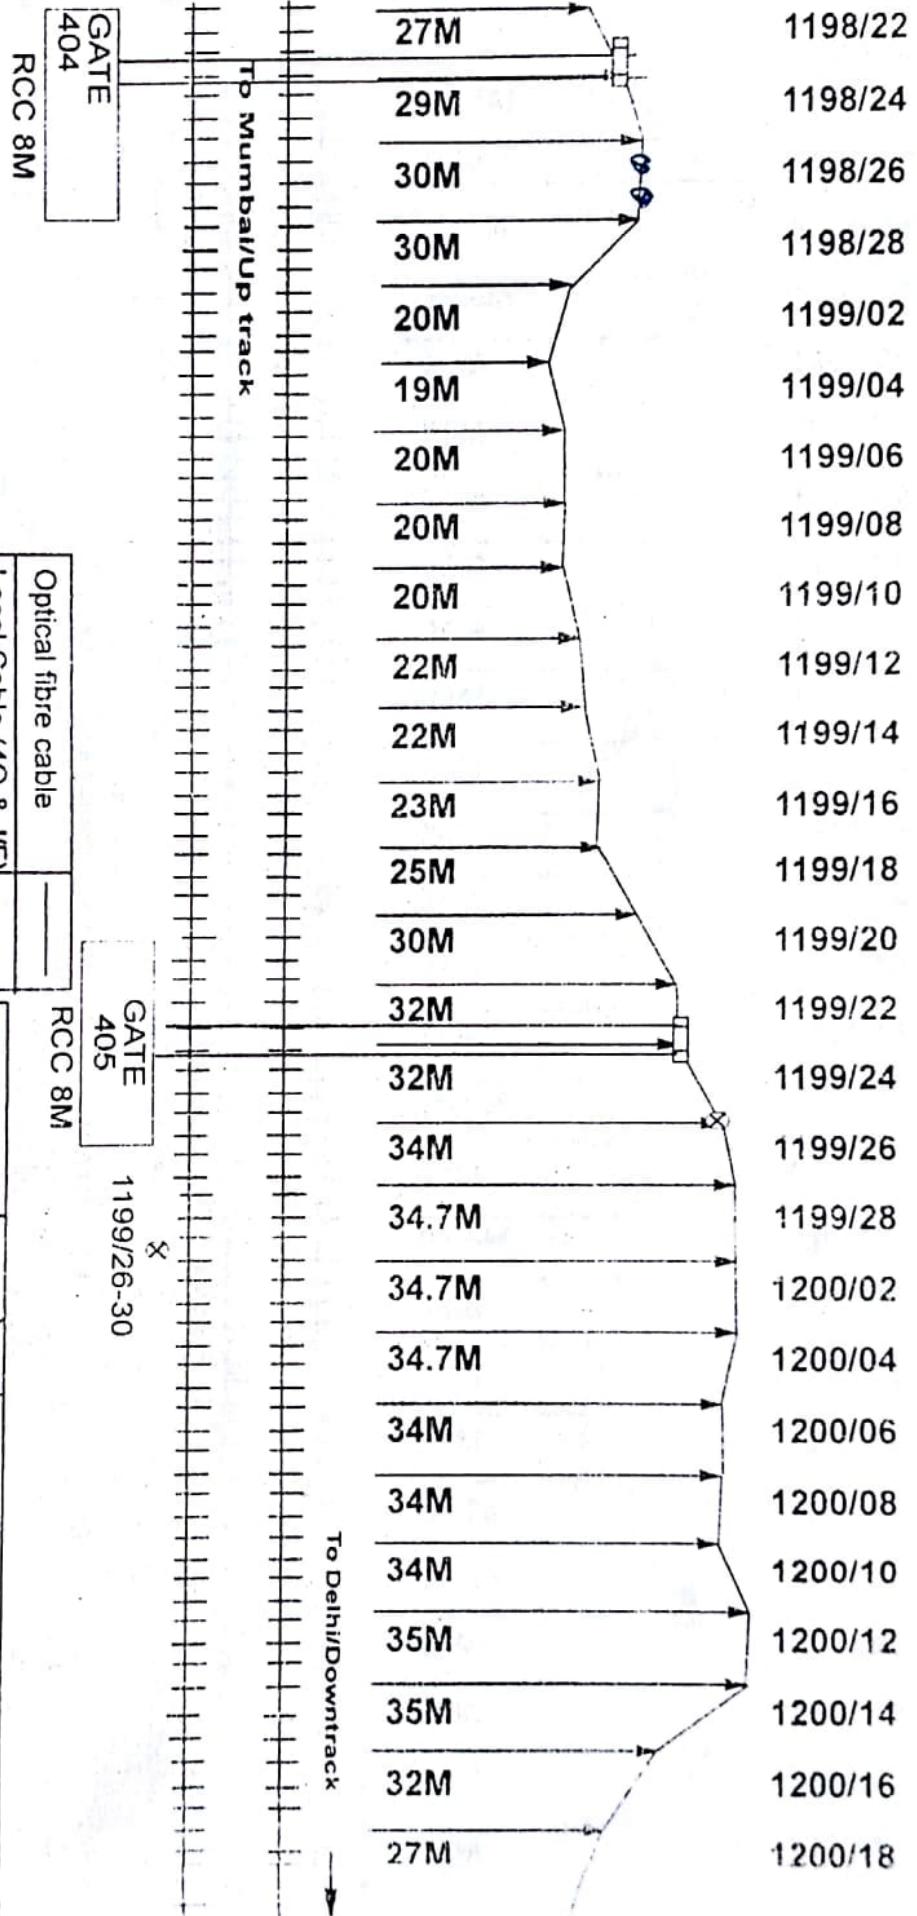

Optical fibre cable	
Local Cable (4Q & J/F)	
RCC Pipe	
G.I. Pipe	
OFC Joint	8
Local Cable Joint	1

Prepared By	1199/26-30
Checked By	
Rly. Rep.	
Ascan Rep.	

Cable Laid Plan	
Section	AEH-ARI
Drg. No.	OFC/S&T/ JHS-AG-1
Sheet No.	47

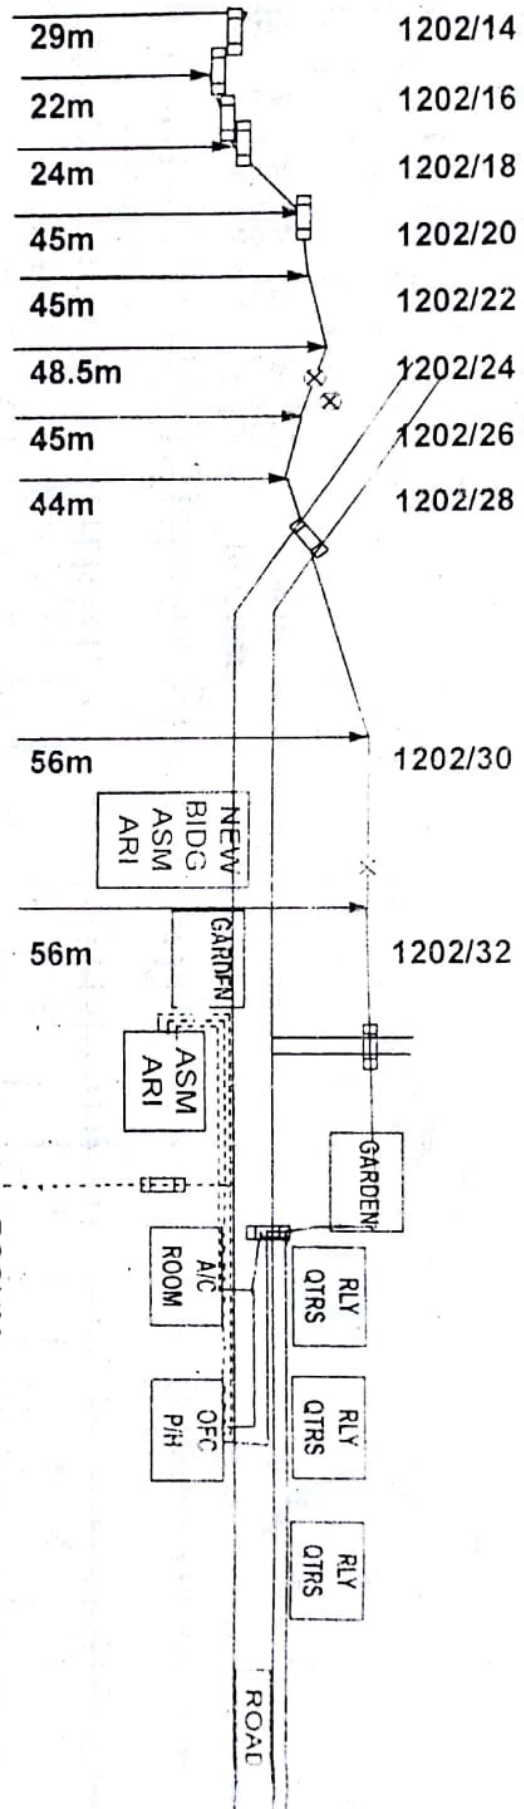

To Mumbai/UP track

RCC14M

To Delhi/Dover track

SSP
ARI

PASSAGE
RCC 6M

PASSAGE
RCC 6M

1202/32-10

RCC 30M


1202/24+5


1202/24+17

Optical fibre cable	—
Local Cable (4Q & J/F)	—
RCC Pipe	—
G.I. Pipe	—
OFC Joint	8
Local Cable Joint	1

Prepared By	Section	AEH-ARI
Checked By	Drg. No.	OFC/S&T/ JHS-AGC
Rev. REP.	Sheet No.	49
Ascan Rep.		

OLD
C/H

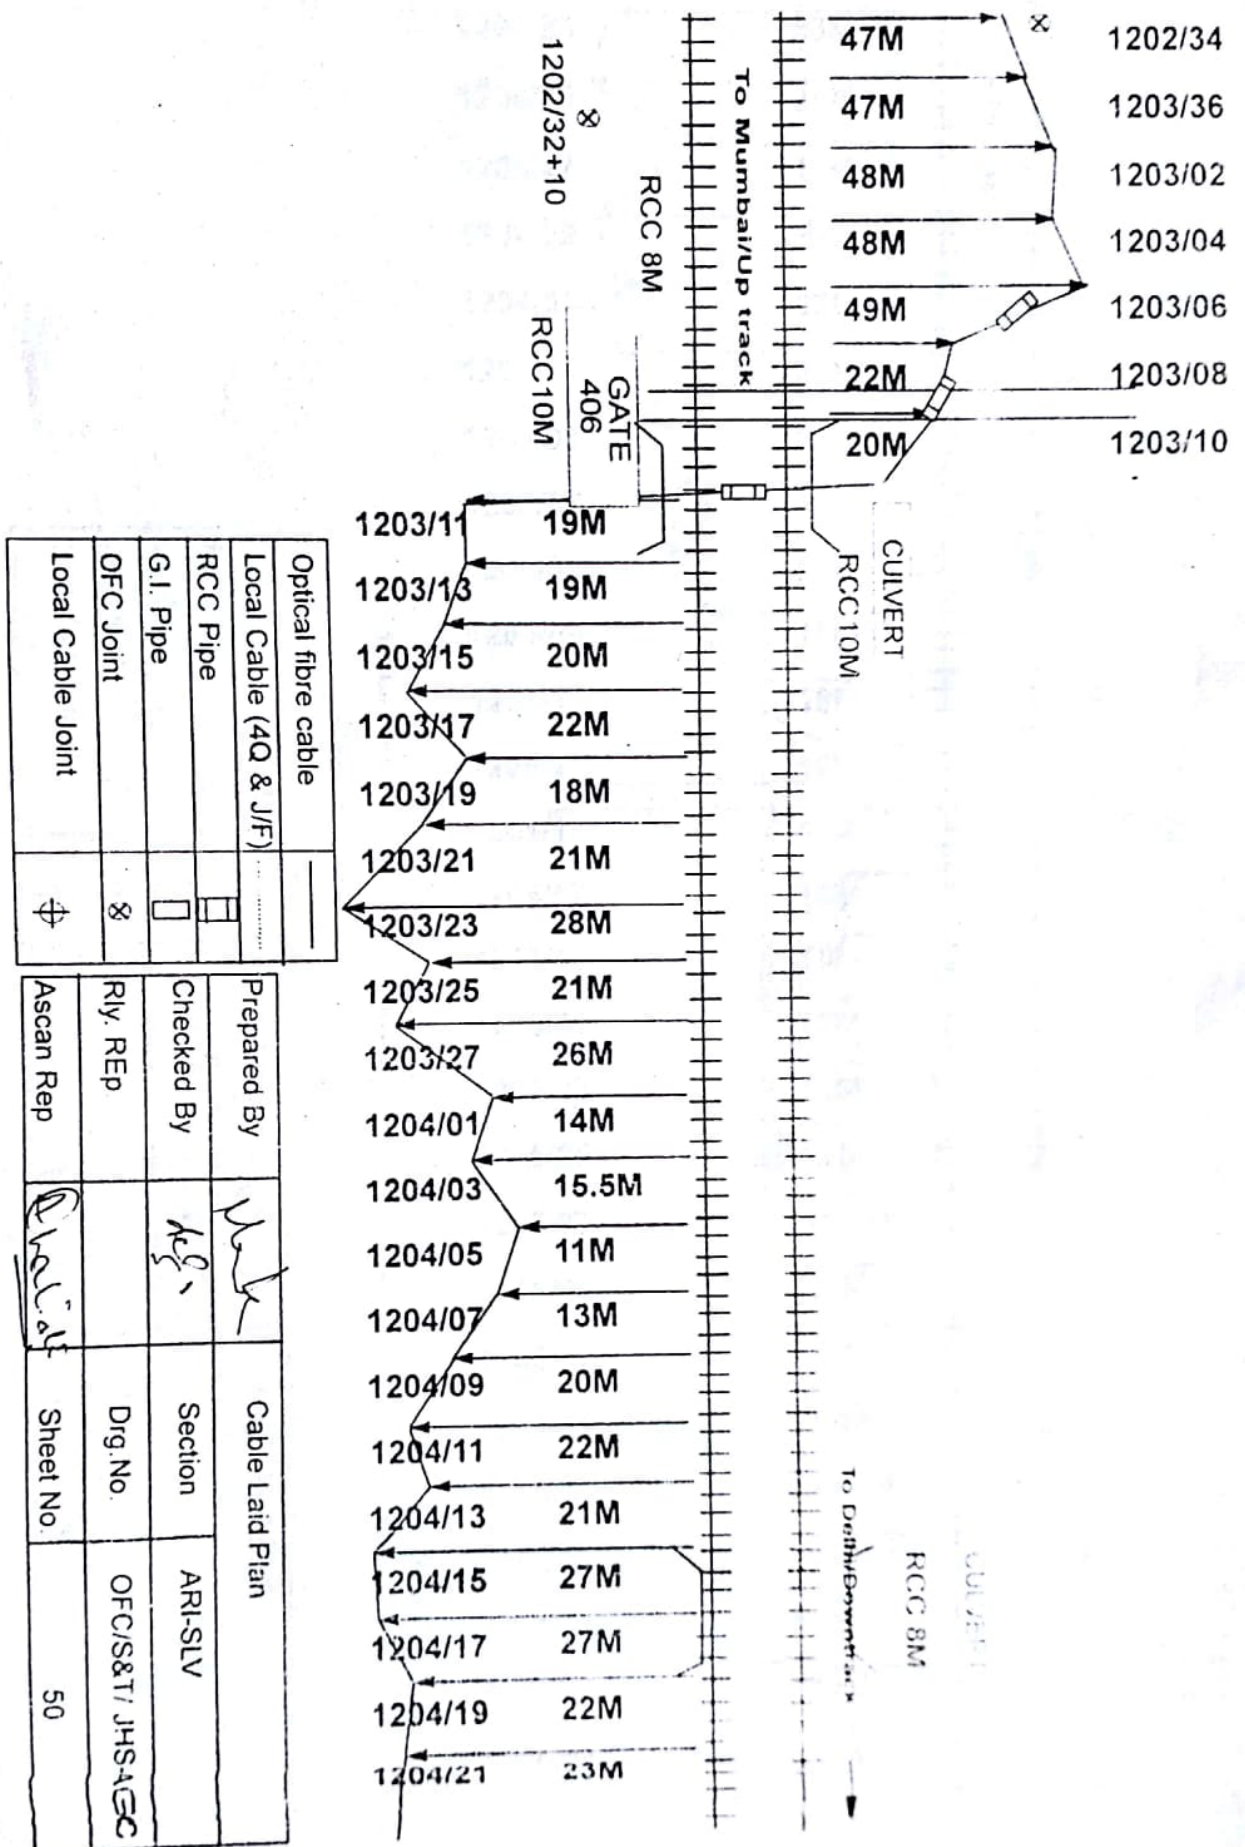

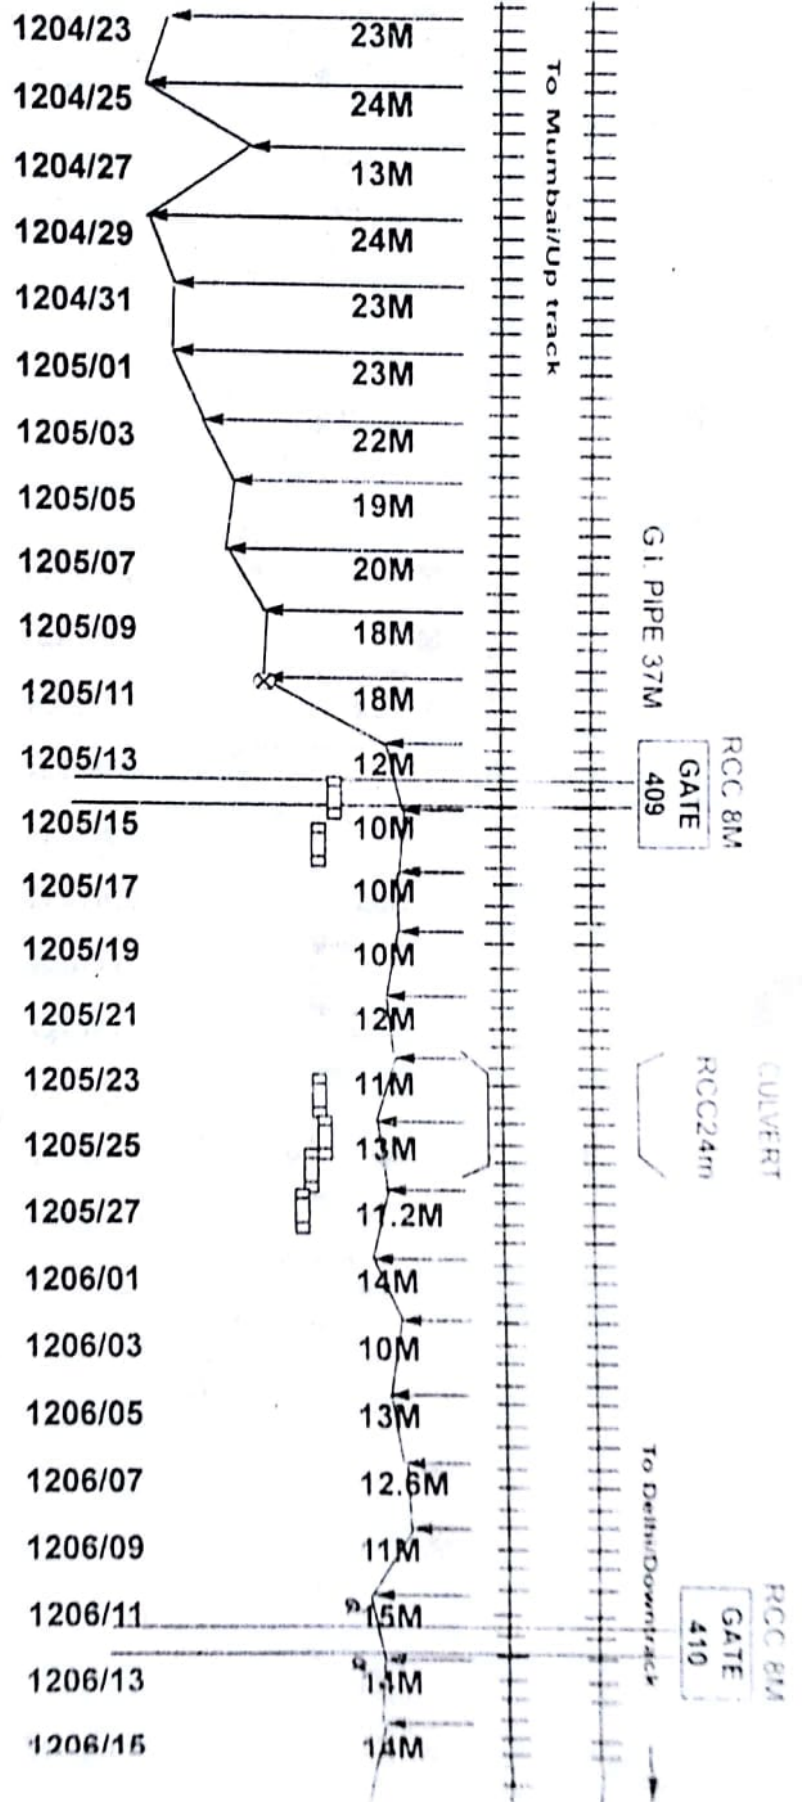

1205/11+0

1206/11+5.5m
1206/11+3.5m

Optical fibre cable	
Local Cable (4Q & J/F)	
RCC Pipe	
G.I. Pipe	
OFC Joint	
Local Cable Joint	


Prepared By	Wdh	Cable Laid Plan
Checked By	kg	Section
Rly Rep		ARI-SLV
Ascan Rep.	Dr. K. S. S. S.	Drig. No.
		OFC/SST/JHS-G.C.
		Sheet No.
		51

CULVERT

RCC 10M

To Mumbai/Up track

To Delhi/Downtack

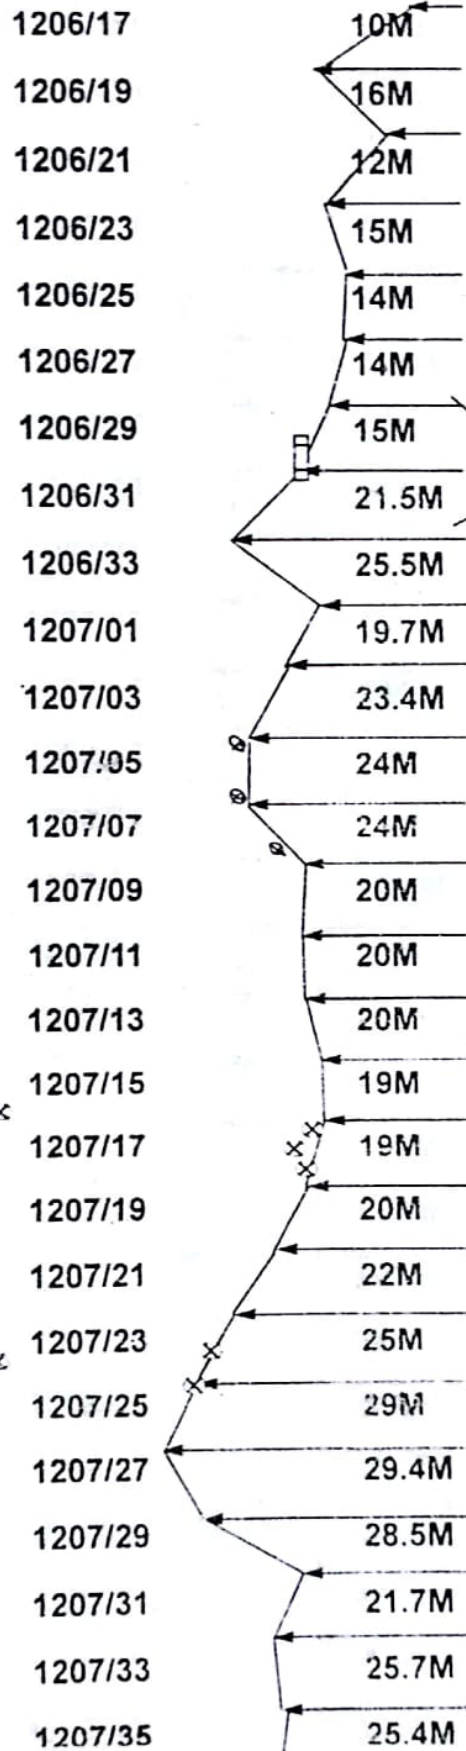

1207/5+12m
1207/07+20m
1207/09-10m

1207/17+17 X 1207/17+33 X 1207/25+0 X 1207/25-24
1207/17+5

Optical fibre cable	
Local Cable (4Q & J/F)	
RCC Pipe	
G.I. Pipe	
OFC Joint	8
Local Cable Joint	+

Prepared By	M. D. H.	Cable Laid Plan	
Checked By	A. S. S.	Section	ARI-SLV
Rly. REP.		Drg. No.	OFC/S&T/ JHS-AGC
Ascan Rep.	D. K. S.	Sheet No.	52

1207/37
1207/39
1207/41
1208/01
1208/03
1208/05
1208/07
1208/09
1208/11
1208/13
1208/15
1208/17
1208/19
1208/21
1208/23
1208/25
1208/27
1208/29
1208/31
1208/33
1208/35
1208/37
1208/39
1208/41
1209/01
1209/03

25M
27M
28M
92M
93M
101M
98M
99M
98.6M
99M
104M
98M
99M
98.6M
97M
98M
98M
120M
124M
122M
120M
120M
110M
78M
75M
70M


To Mumbai/Up track

OFC
P/H
CUIVERT
G.I PIPE 42M
SLV
To Dghn/Downtrack

1208/25-3

Optical fibre cable	
Local Cable (4Q & J/F)	
RCC Pipe	
G.I. Pipe	
OFC Joint	
Local Cable Joint	

Prepared By		Cable Laid Plan
Checked By		ARI-SLV
Rly. REP.		Drg. No
Ascan Rep.		Sheet No.
		53

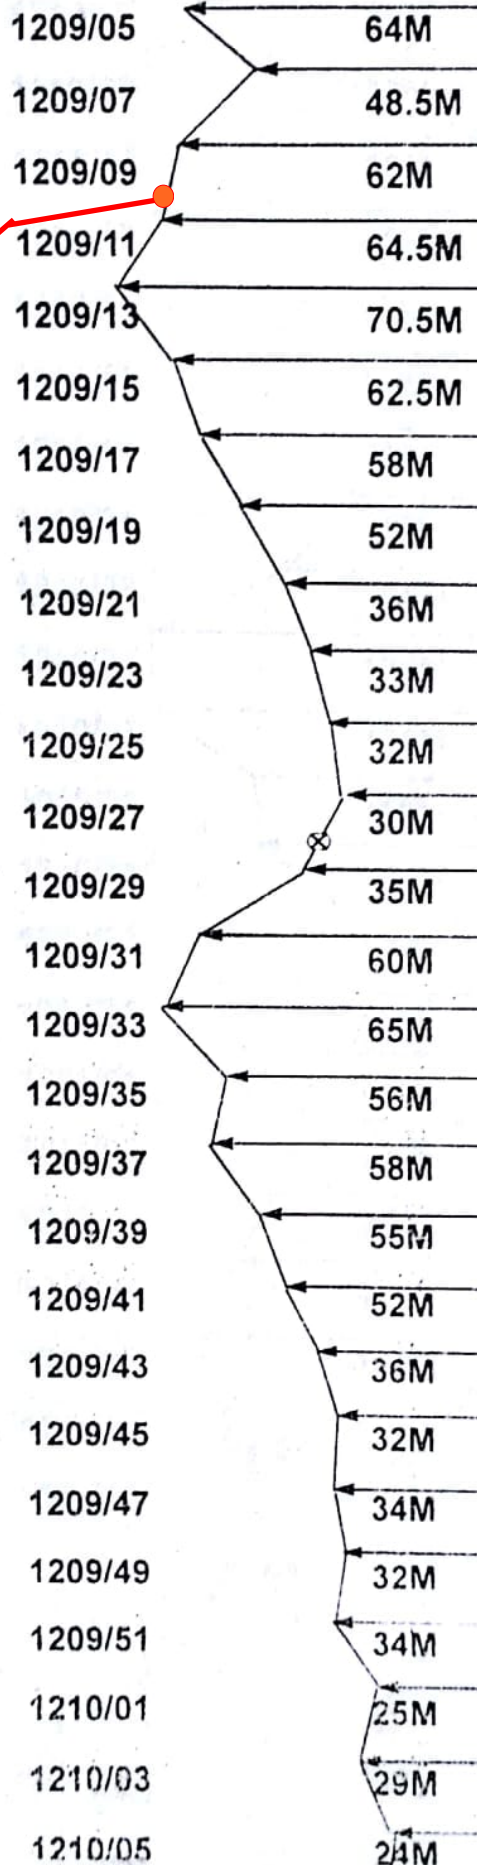

To Mumbai/Up track

To Delhi/Dowtrack

Optical fibre cable	
Local Cable (4Q & J/F)	
RCC Pipe	
G.I. Pipe	
OFC Joint	
Local Cable Joint	

Prepared By		Cable Laid Plan
Checked By		Section
Rly. REP.		Drg. No.
Ascan Rep.		Sheet No.

OFC Shifted by M/s RVNL

1210/07
1210/09
1210/11
1210/13
1210/15
1210/17
1210/19
1210/21
1210/23
1210/25
1210/27
1210/29
1210/31
1210/33
1210/35
1211/01
1211/03
1211/05
1211/07
1211/09
1211/11
1211/13

25M
30M
36M
40M
35M
50M
32M
75M
105M
175M
175M
110M
100M
43M
50M
70M
73M
75M
79M
84M
50m
28m

To Mumbai/Up track

GI PIPE 42M RCC 20M

GI PIPE 6M

FIXING
UGRIDER BRIDGE

To Delhi/Down track

OFC Shifted by M/s RVNL
1211/13 + 2.5 m
1211/13 + 31 m

Optical fibre cable	—
Local Cable (4Q & J/F)
RCC Pipe	□
G.I. Pipe	□
OFC Joint	⊗
Local Cable Joint	⊙

Prepared By	W	Cable Laid Plan	
Checked By	hcf	Section	SLV-STLI
Rly. Rep.		Drig.No.	OFC/CS&T/ JHS-A3C
Ascan Rep.	Quadev	Sheet No.	55

Date:- 25-March-2022



TP No:- 1212/26 +15.5 Mtr & 1093/12 +25 Mtr

Loop:- 26 Mtr (18 Mtr + 8 Mtr)

Offset:- 18 Mtr

OTDR:- From GWL (13.245 KM) towards DBA Chamber Installation :- Not required due to 7.1 KM newly OFC cable has been shifted in connection of 3rd line work by M/s RVNL done by 08-July-2022.


- 1211/16
- 1211/18
- 1211/20
- 1211/22
- 1211/24
- 1211/26
- 1211/28
- 1211/30
- 1211/32
- 1211/34
- 1211/36
- 1211/38
- 1211/40
- 1212/02
- 1212/04
- 1212/06
- 1212/08
- 1212/10
- 1212/12
- 1212/14
- 1212/16
- 1212/18
- 1212/20
- 1212/22
- 1212/24
- 1212/26
- 1212/28

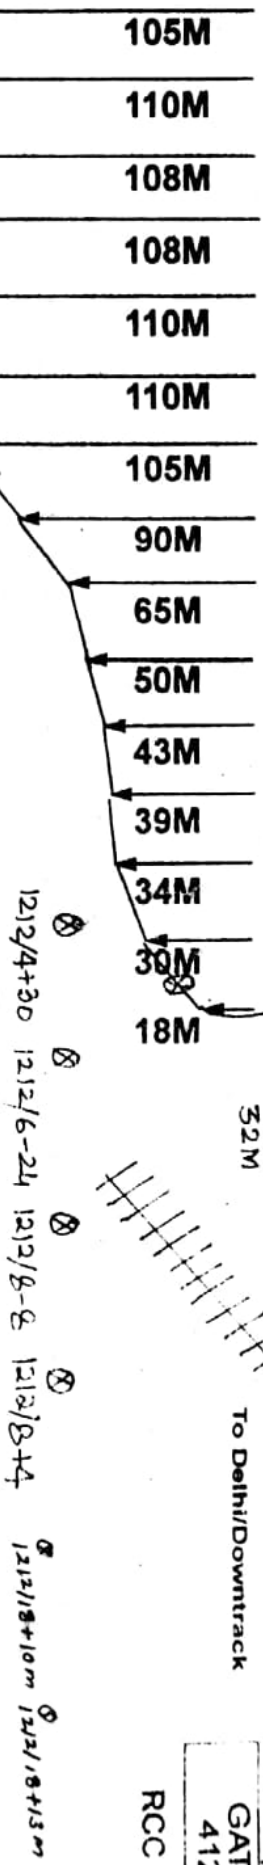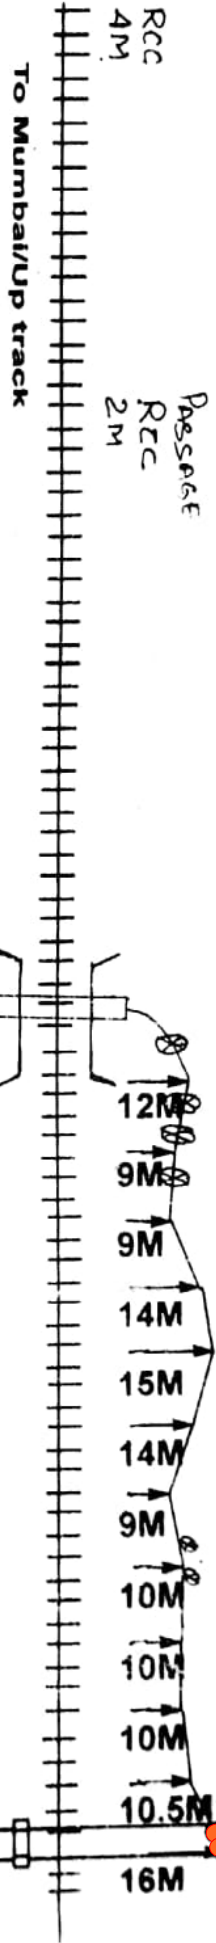

Optical fibre cable	
Local Cable (4Q & J/F)
RCC Pipe	
G.I. Pipe	
OFC Joint	
Local Cable Joint	

OFC Shifted by M/s RVNL			
1211/22 + 7m			
1211/22 + 12m			
1212/26-4m			
Cable Laid Plan			
Prepared By	hsh	Section	ARI-SLV
Checked By	hsh	Drg. No.	OFC/S&T/ JHS-A3C
Rly. REP.			
Ascan Rep.	hsh	Sheet No.	56

1212/30
1212/32
1213/02
1213/04
1213/06
1213/08
1213/10
1213/12
1213/14
1213/16
1213/18
1213/20
1213/22
1213/24
1213/26
1213/28
1213/02
1214/02
1214/04
1214/06
1214/08
1214/10
1214/12
1214/14
1214/16
1214/18
1214/20

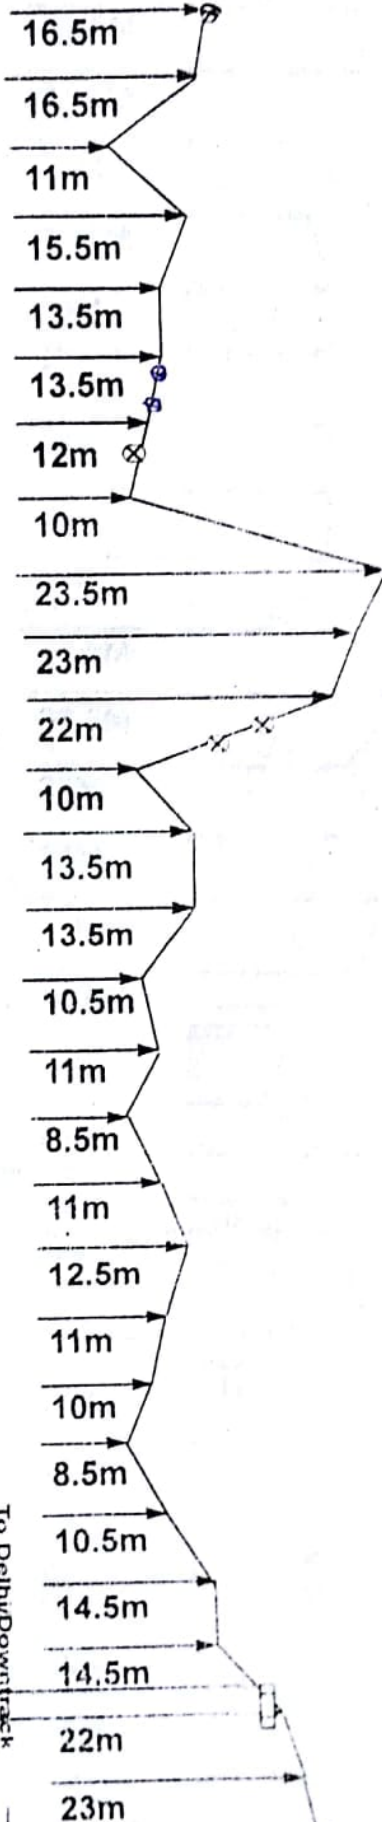

To Mumbai/UP track


To Delhi/Downtrack

1212/30 + 5m
1213/12-25
1213/18+24
1213/18+39

PASSAGE
RCC 4M


1213/4 + 20m
1213/6 + 25m

Optical fibre cable	
Local Cable (4Q & J/F)	
RCC Pipe	
G.I. Pipe	
OFC Joint	
Local Cable Joint	
Prepared By	W. S. K.
Checked By	K. S. K.
Riv. Rep.	
Ascan Rep.	Arul
Cable Laid Plan	
Section	SLV-STLI
Drg. No.	OFC/S&T/ JHS-AG-2
Sheet No.	57

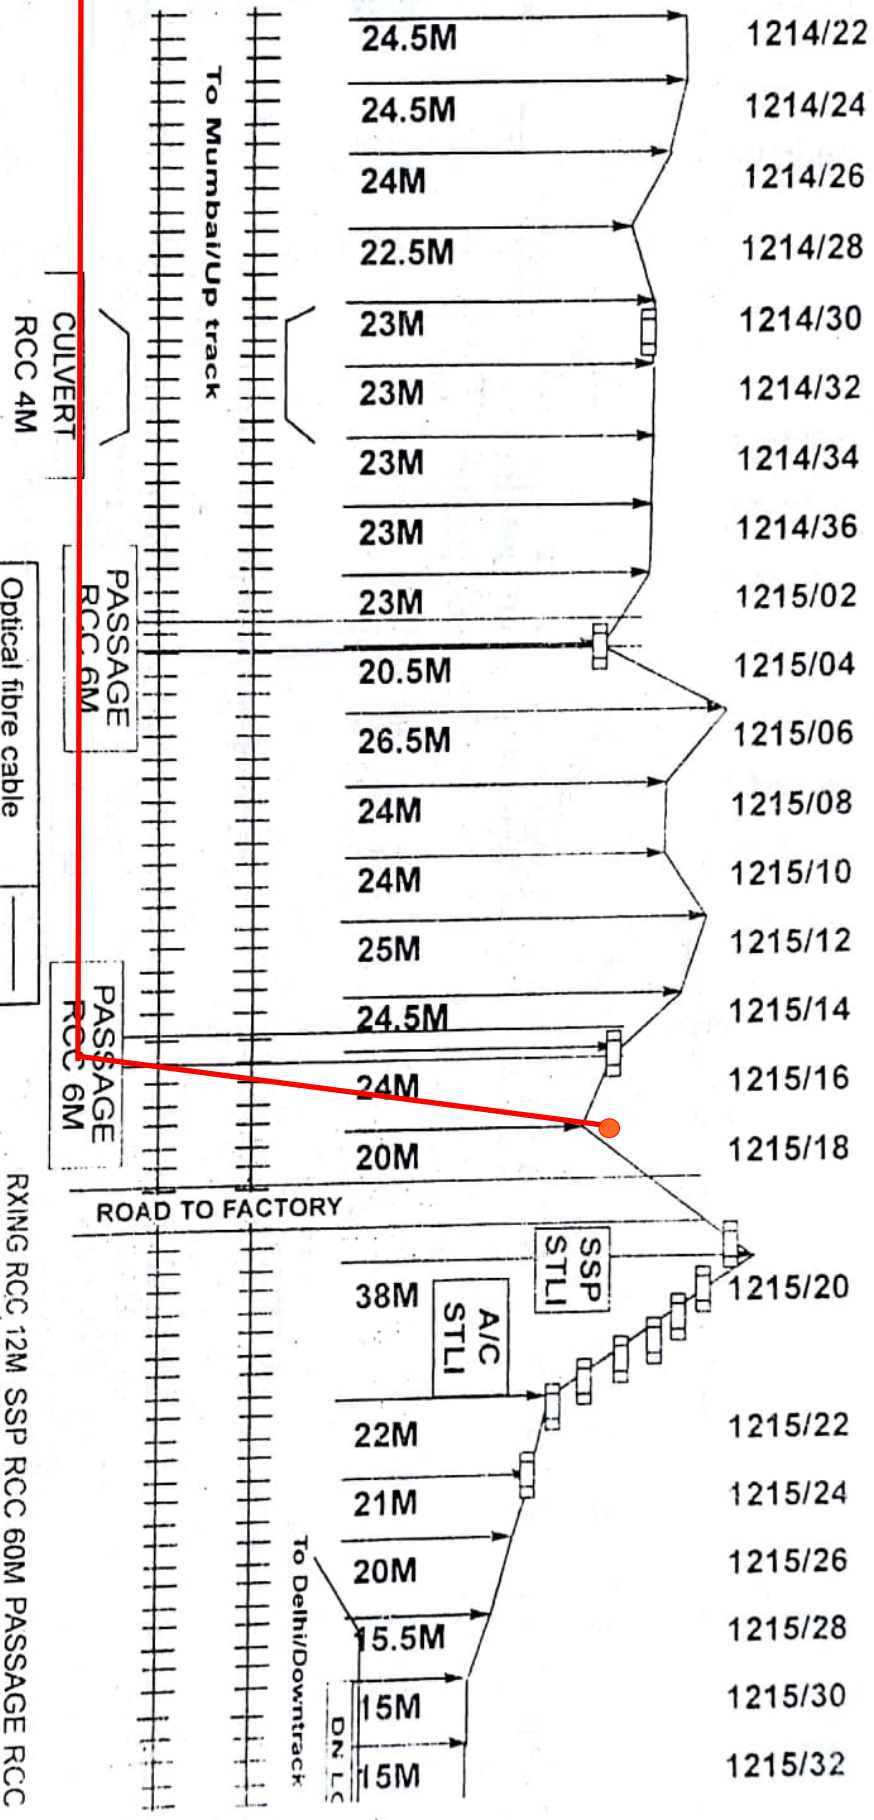

Optical fibre cable	—
Local Cable (4Q & J/F)
RCC Pipe	□
G.I. Pipe	□
OFC Joint	⊗
Local Cable Joint	⊕

RXING RCC 12M SSP RCC 60M PASSAGE RCC			
Prepared By	Wah	Cable Laid Plan	
Checked By	h.c.	Section	SLV-STLI
Riy. Rep.		Drg. No.	OFC/S&T/ JF
Ascan Rep.	Shahid	Sheet No.	58

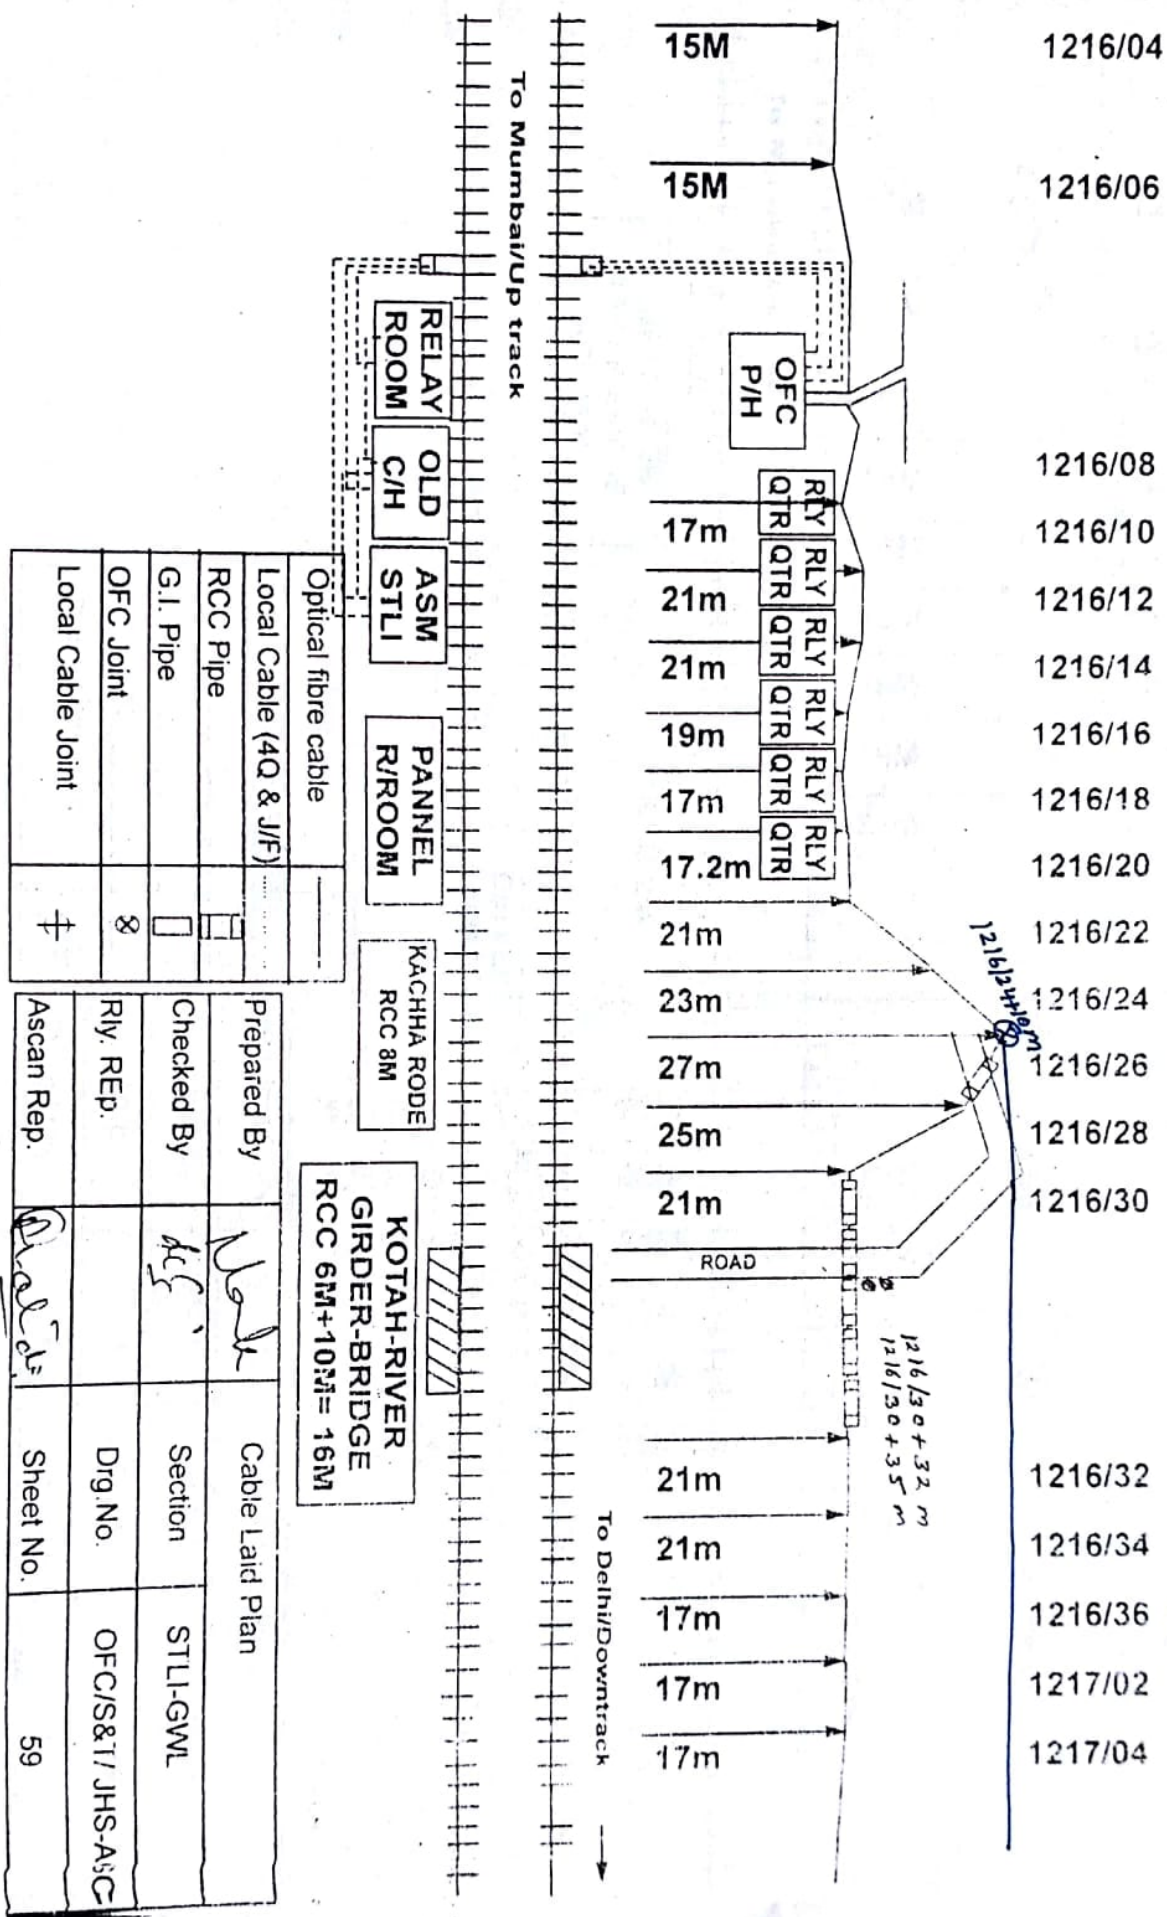

Optical fibre cable	
Local Cable (4Q & J/F)	
RCC Pipe	
G.I. Pipe	
OFC Joint	
Local Cable Joint	

Prepared By		Cable Laid Plan	
Checked By		Section	STLI-GWL
Rly. REP.		Drg. No.	OFC/S&T/ JHS-AGC
Ascan Rep.		Sheet No	60

1217/21
1217/23
1217/25
1217/27
1217/29
1217/31

CULVERT
GI PIPES 60M

MORAR-RIVER
GIRDER-BRIDGE
RCC 16M

RCC 2M

To Mumbai/Up track

KACHHA ROAD
RCC 14M

KACHHA ROAD
RCC 20M

To Delhi/Down track

GUNA LINE

1217/06
1217/08
1217/10
1217/12
1217/14
1217/16
1217/18
1217/20
1217/22

OFC SLABBING

1217/22-35M

17M
18M
16M
16M
16M
16M
31M

17M

18M

16M

16M

16M

16M

31M

28M

22M

21M

21.8M

22M

23M

17M

18M

16M

16M

16M

16M

31M

28M

22M

21M

21.8M

22M

23M

17M

18M

16M

16M

16M

16M

31M

28M

22M

21M

21.8M

22M

23M

17M

18M

16M

16M

16M

16M

31M

28M

22M

21M

21.8M

22M

23M

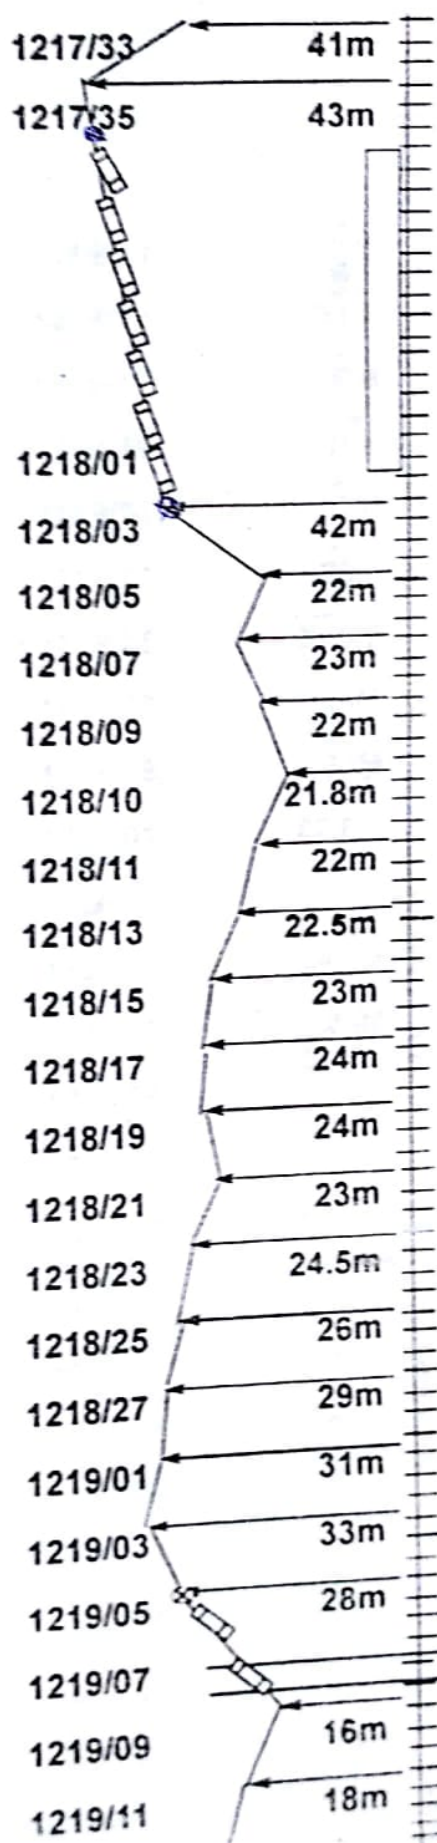

RCC 10M
RXING RCC 28M
KACHHA ROAD
RCC 14M

RCC 6M
RCC 4M
1219/5+0
GATE 417

Optical fibre cable	
Local Cable (AQ & J/F)	
RCC Pipe	
G.I Pipe	
OFC Joint	
Local Cable Joint	

Prepared By		Cable Laid Plan
Checked By		Section
IRVY REP		Drig No
Ascan Rep		Sheet No
		61

RCC 6M


1219/13+20m
1219/13+26m

Optical fibre cable	
Local Cable (4Q & J/F)	
RCC Pipe	
G.I Pipe	
OFC Joint	8
Local Cable Joint	+


Prepared By	Shankh	Cable Laid Plan	
Checked By	dcg	Section	STL-GWL
Riy. REP.		Drg No.	OFC/S&T/ JHS-ASC
Ascan Rep	Shankh	Sheet No.	62

1219/13+40
1219/15+20

1219/13
1219/15
1219/17
1219/19
1219/21
1219/23
1219/25
1219/27
1219/29
1220/01
1220/03
1220/05
1220/07
1220/09
1220/11
1220/13
1220/15
1220/17
1220/19
1220/21
1220/23
1220/25
1220/27
1220/29
1220/31

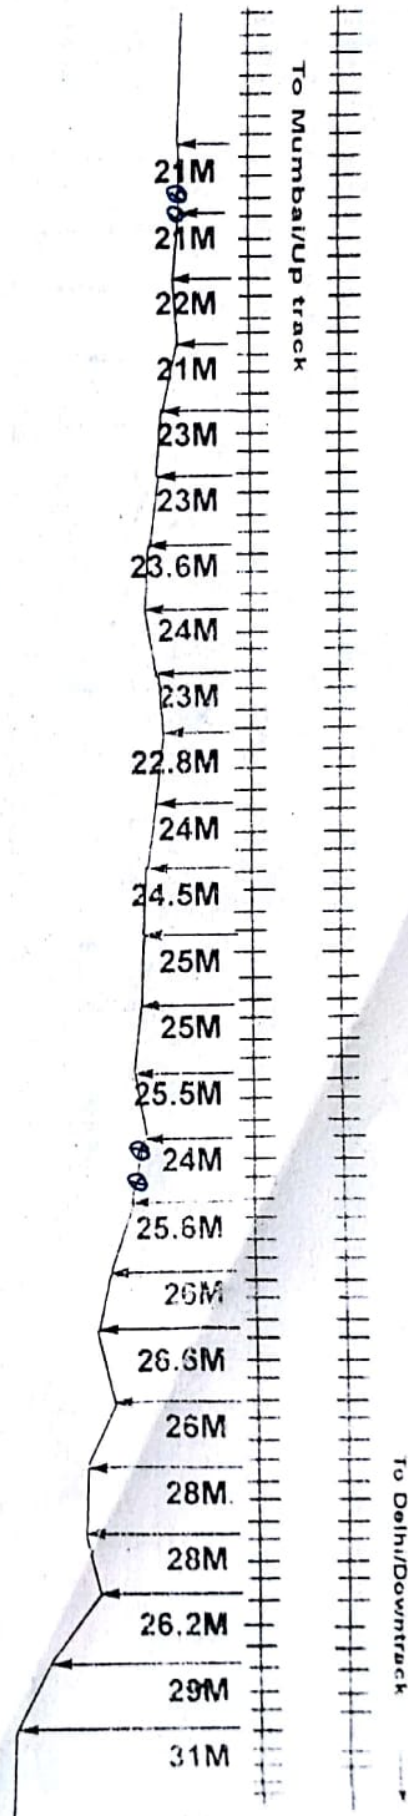


RCC ON F.P/GWL
1221/31-8 TO 1221/35-10
TOTAL 160MTS.

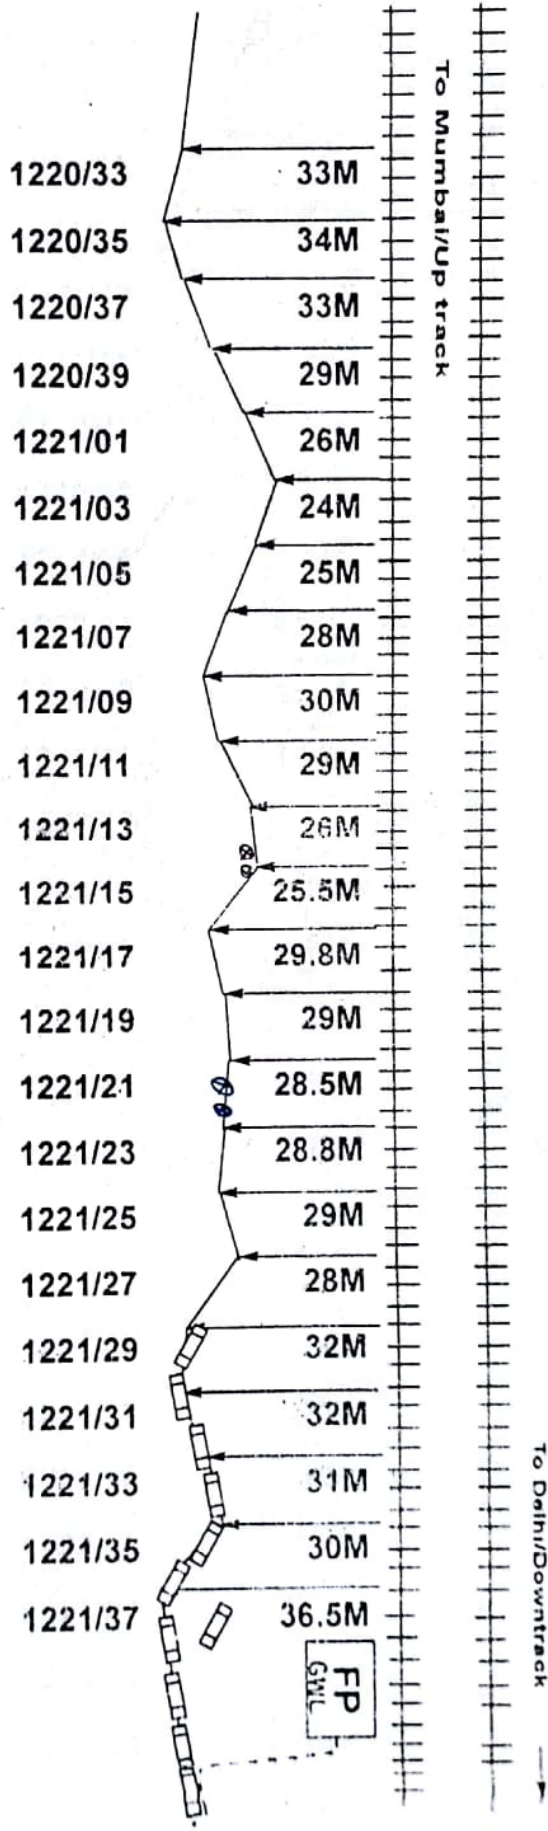

1221/13 + 2m T-Joint cable
1221/13 + 7m
1221/21 + 7m
1221/21 + 12m

Optical fibre cable	
Local Cable (4Q & J/F)	
RCC Pipe	
G.I. Pipe	
OFC Joint	
Local Cable Joint	

Prepared By		Cable Laid Plan	
Checked By		Section	STLL-GWL
Rly Rep.		Drg No.	OFC/S&T/ JHS-GC
Ascan Rep.		Sheet No.	63

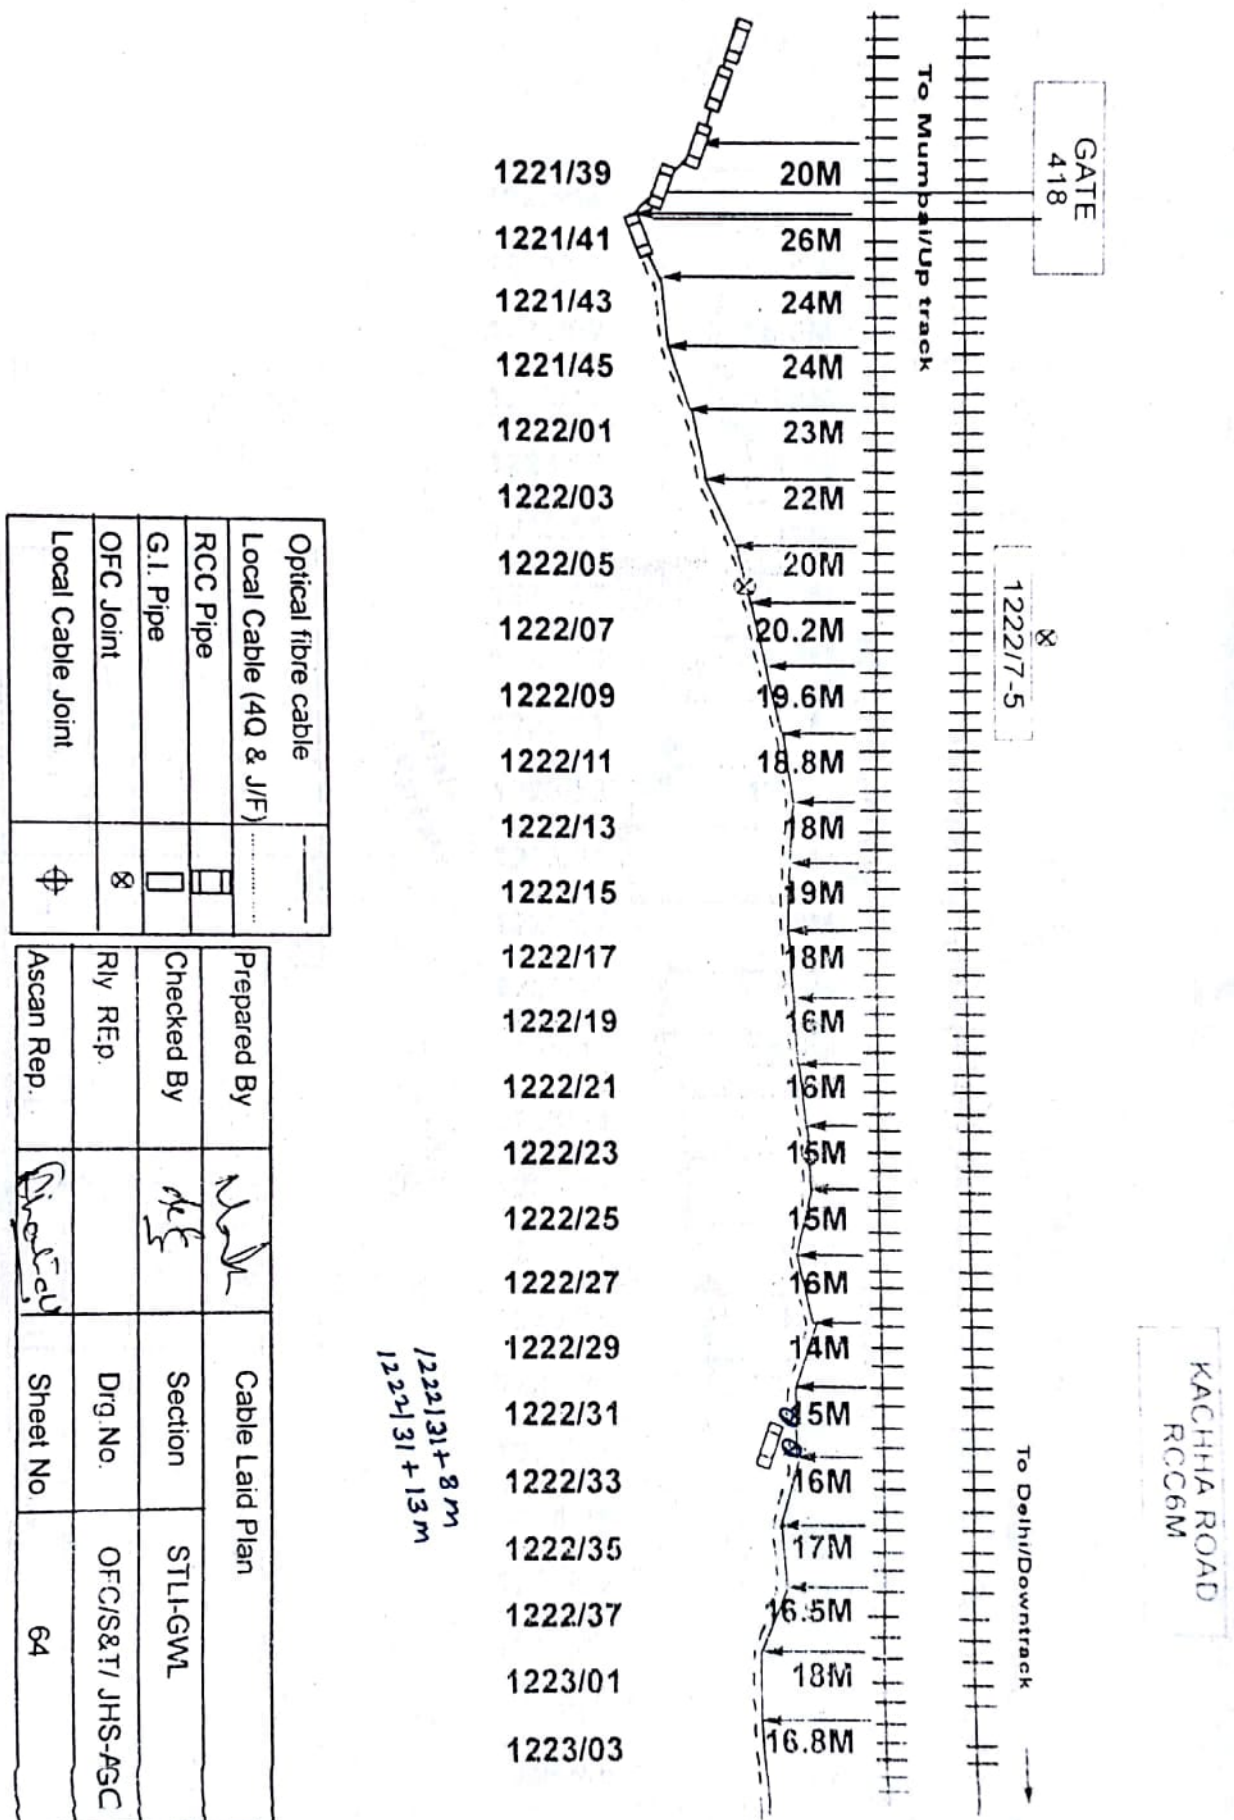

Optical fibre cable	—
Local Cable (4Q & J/F)	—
RCC Pipe	—
G.I. Pipe	—
OFC Joint	⊗
Local Cable Joint	⊕

Prepared By	W.M.	Cable Laid Plan	
Checked By	dkf	Section	STII-GWL
Rly REP.		Drg No.	OFC/S&T/ JHS-AGC
Ascan Rep.	Shahid	Sheet No.	64

KACHHA ROAD
RCC4M

KACHHA ROAD
RCC 2M

To Mumbai/Up track


To Delhi/Down track




1223/05 17M
1223/07 16M
1223/09 16.5M
1223/11 16.5M
1223/13 16M
1223/15 15M
1223/17 15.5M
1223/19 16.8M
1223/21 17M
1223/23 17.2M
1223/25 18M
1223/27 18M
1223/29 17M
1223/31 17.2M
1223/33 16M
1223/35 16M
1223/37 16M
1223/39 13M
1223/41 13.8M
1223/41 12M
1224/01 13M
1224/03 13M
1224/05 11M
1224/07 10M
1224/09 10M




1223/21 + 17m
1223/21 + 24m

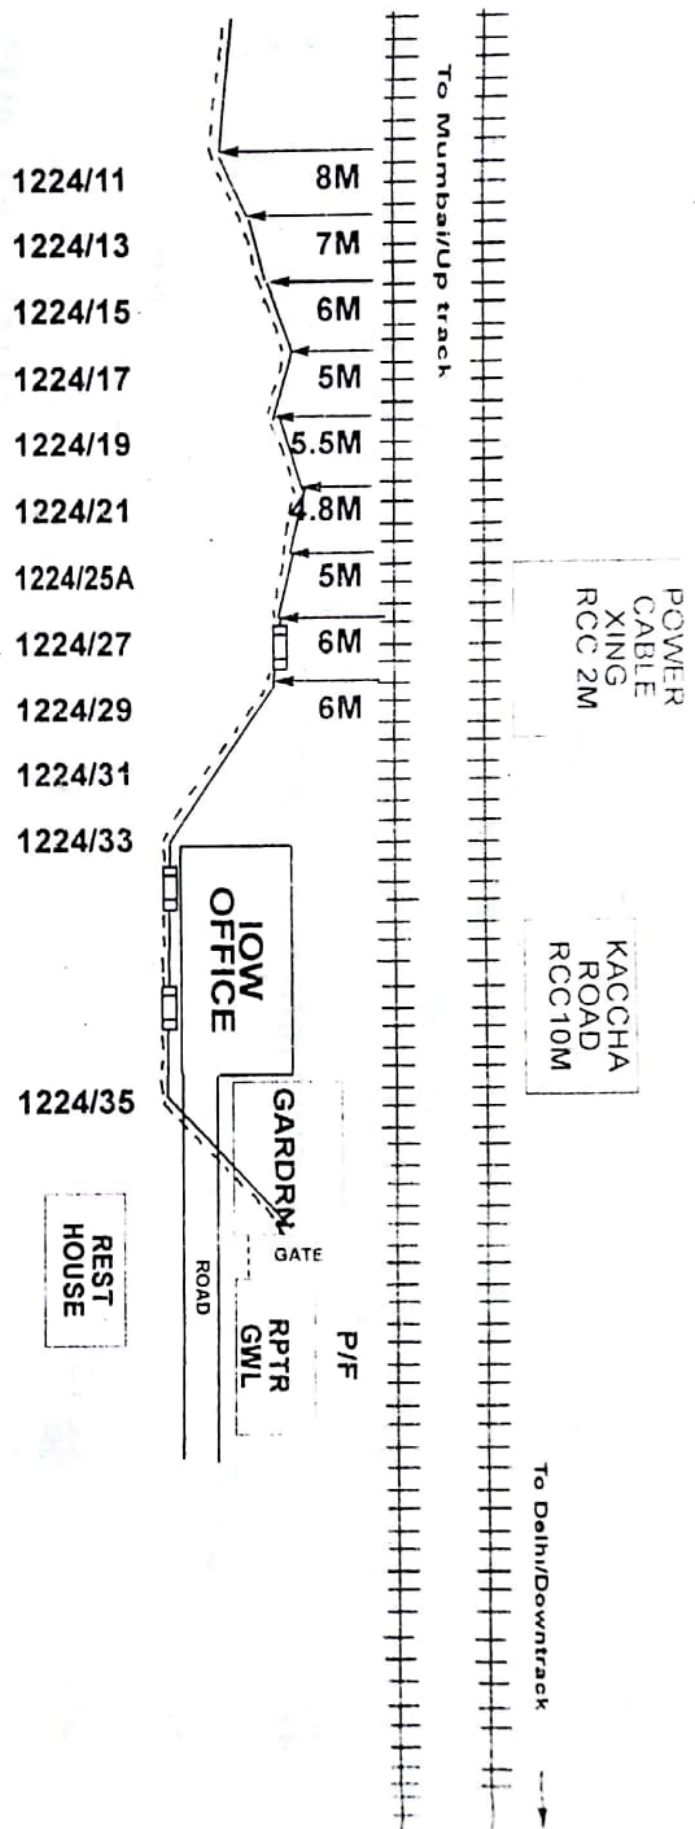Optical fibre cable	
Local Cable (4Q & J/F)	
RCC Pipe	
G.I. Pipe	
OFC Joint	8
Local Cable Joint	4

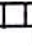Prepared By	Wade	Cable Laid Plan
Checked By	KSI	STL-GWL
Rly. REP.		Drg. No
Ascan Rep	Shree	Sheet No. 65



Optical fibre cable	—
Local Cable (4Q & J/F)
RCC Pipe	
G.I. Pipe	
OFC Joint	8
Local Cable Joint	

Prepared By		Cable Laid Plan	
Checked By		Section	STL-GWL
Rly. REP.		Drg. No.	OFC/S&T/ JHS-AGC
Ascan Rep.		Sheet No.	66