


RLY. BOUNDARY

SECTION-LAR TO BRRI

RLY. BOUNDARY

Handed over by SSE/T/RE Shri J.R. Singh.

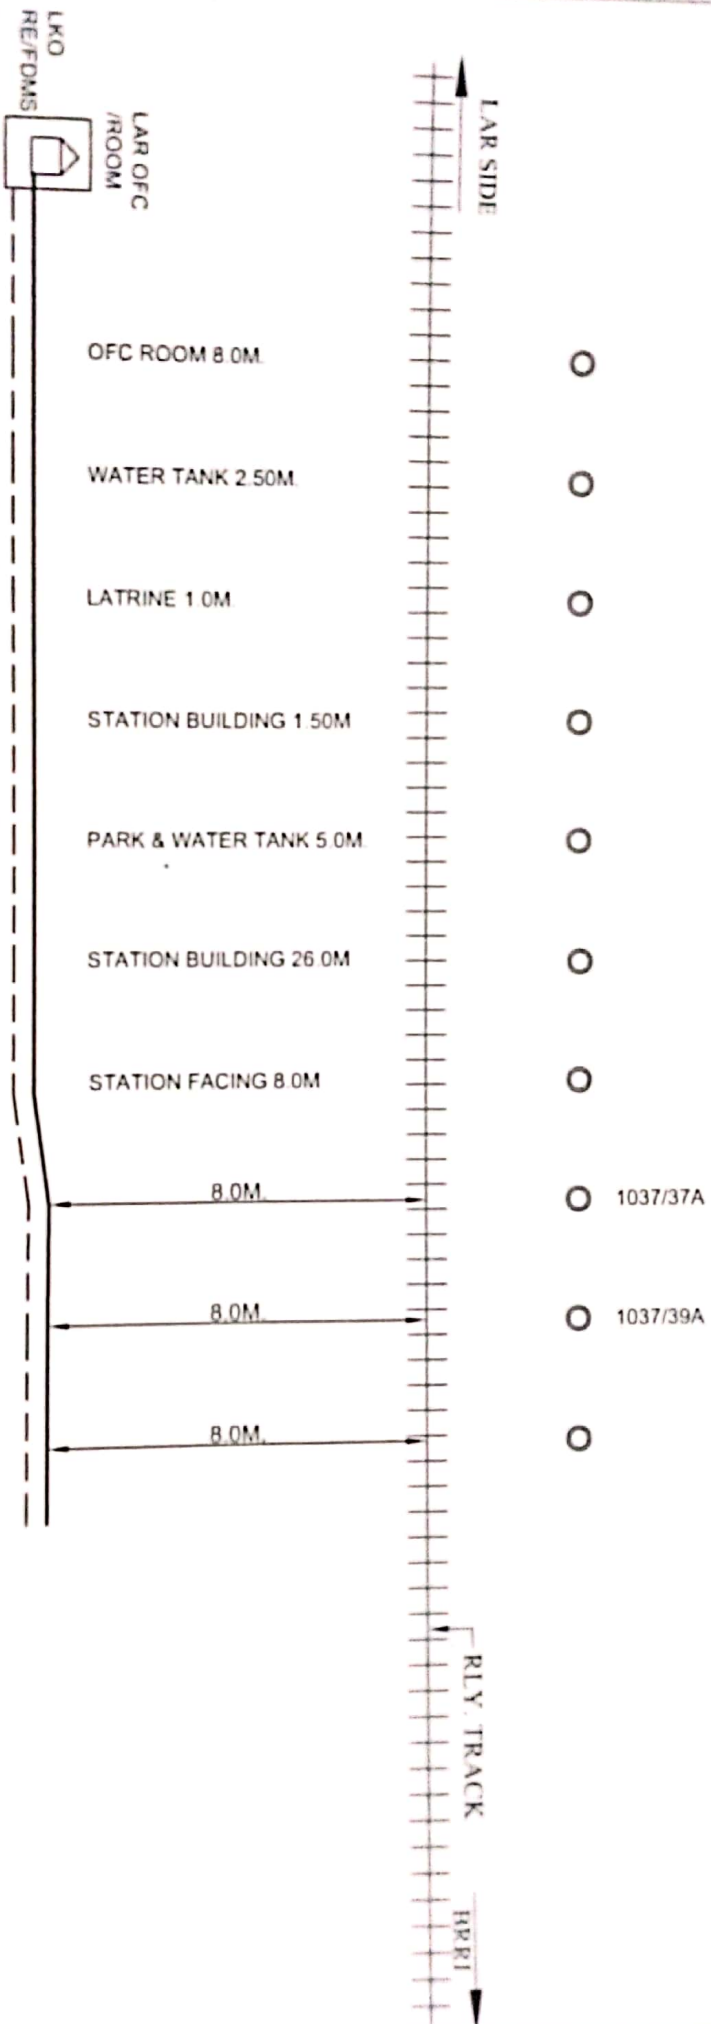

LEGENDS.

RLY. BOUNDARY

RLY. BOUNDARY

6. QUAD CABLE	---
OFC ROUTE	---
RLY BOUNDARY	---
TRACK	+++++
CLAVERT BRIDGE	=====
LEVEL CROSSING	=====
OFC JOINT	⊗
HDD	⊗
OFC HUT	⊗
OFC MAST	⊗
G.I PIPE	⊗

NOTE: ALL DIMENSION TAKEN FROM THE TRACK AS PER SITE.

PREPARED BY: MS. TRIVENI TILL ELECTRO. GRP

CHECKED BY:

APPROVED BY:

CONTRACTOR SIG.

N.C.R.

18/11/18

MS. TRIVENI TILL ELECTRO. GRP

JRS- DIVN

SSE/T/RE/HS


ESTD RLY. NO

DRG NO

RLY. BOUNDARY

SECTION-LAR TO BRRI

RLY. BOUNDARY

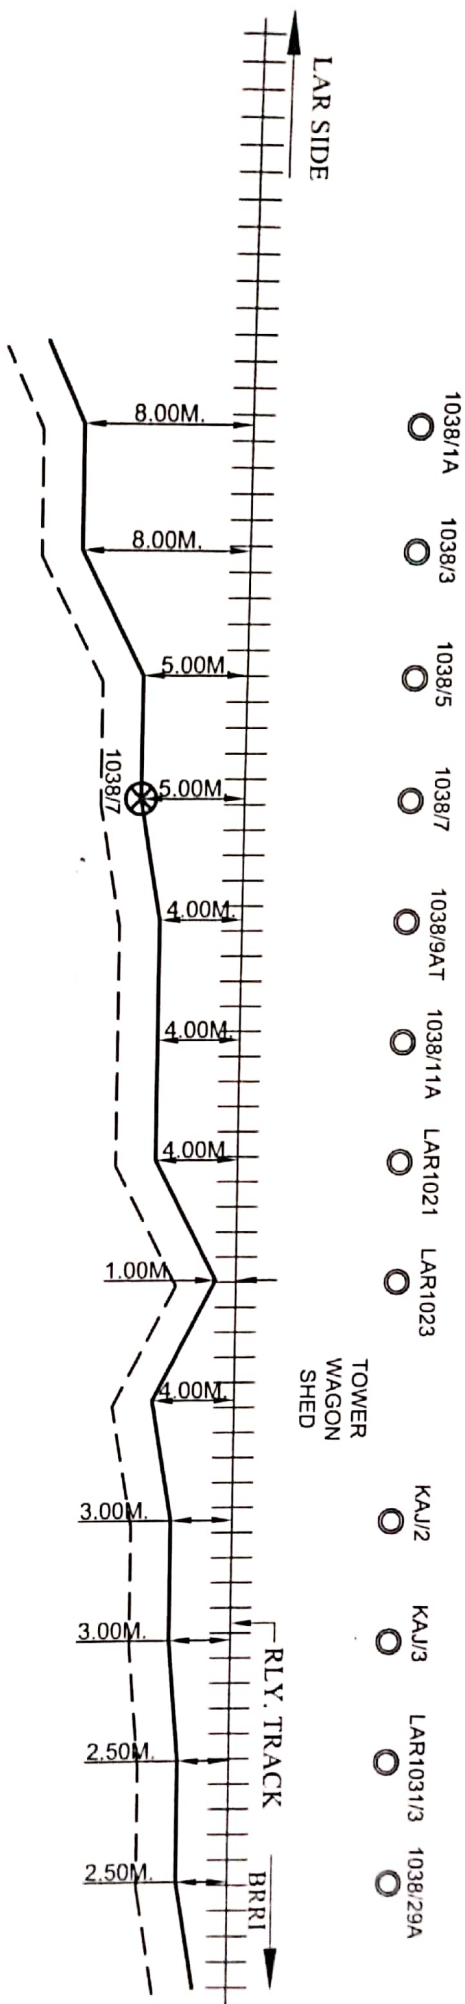

RLY. BOUNDARY

LEGENDS-

RLY. BOUNDARY

6-QUAD CABLE	----
OFC ROUTE	=====
RLY BOUNDARY	-----
TRACK	+++++
CULVERT/ BRIDGE	=====
LEVEL CROSSING	##
OFC JOINT	⊗
HDD	⊗
OFC HUT	⊗
OHE MAST	⊗
G.I PIPE	□

NOTE- ALL DIMENSION TAKEN FROM THE TRACK AS PER SITE.

PREPARED BY- M/S TRIVENI TELE ELECTRO. GKP

CHECKED BY-

APPROVED BY-

N.C.R.

CONTRACTOR SIG.

M/S TRIVENI TELE ELECTRO. GKP

JHS- DIVN

SSE/T/RE/JHS

ESTE/RELKO

DRY CSTE/RELKO


DRG NO.

2

RLY. BOUNDARY

SECTION-LAR TO BRRI

RLY. BOUNDARY

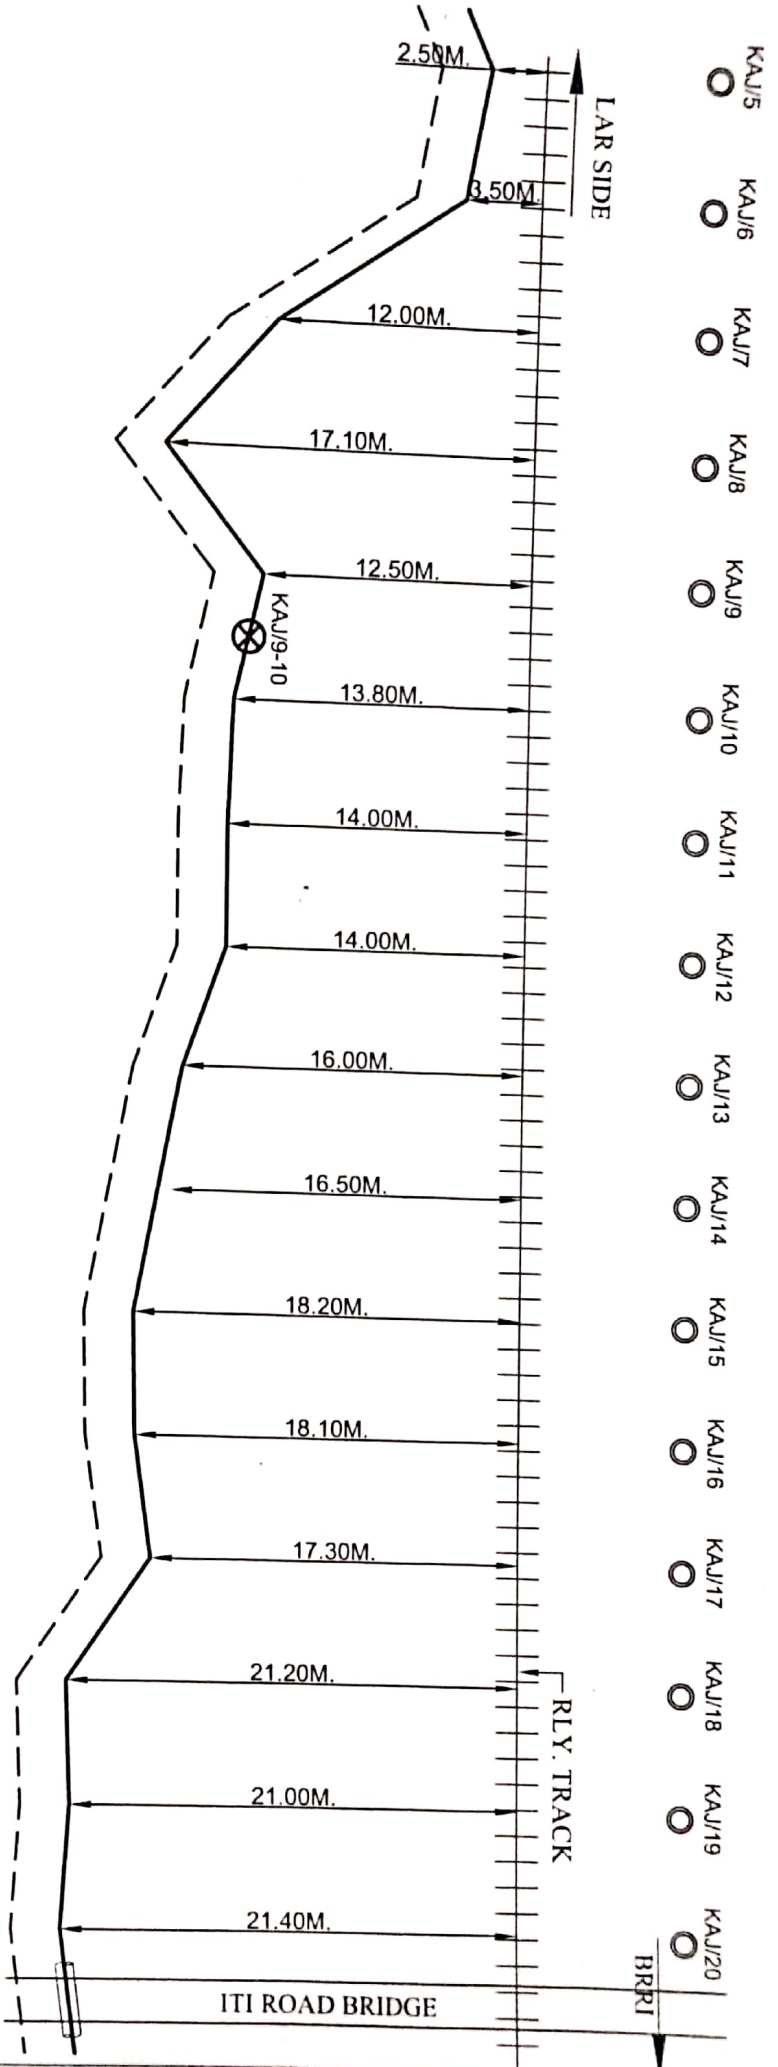

RLY. BOUNDARY

LEGENDS-

RLY. BOUNDARY

6-QUAD CABLE	----
OFC ROUTE	=====
RLY BOUNDARY	-----
TRACK	+++++
CULVERT/BRIDGE	=====
LEVEL CROSSING	##
OFC JOINT	⊗
HDD	⊗
OFC HUT	⊗
OHE MAST	⊗
31 PIPE	⊗

NOTE - ALL DIMENSION TAKEN FROM THE TRACK AS PER SITE.


PREPARED BY - M/S TRIVENI TELE ELECTRO. GRP	N.C.C. R.				CHECKED BY -	APPROVED BY -
CONTRACTOR SIG.						
M/S TRIVENI TELE ELECTRO. GRP	JHS-DIVN	SSE/RE/JHS	EST/RE/LKO	DY CSTE RE/LKO		
DRG NO					3	

SECTION-LAR TO BRRI

RLY. BOUNDARY

RLY. BOUNDARY

- KAJ/21
- KAJ/22
- KAJ/23
- KAJ/24
- KAJ/25
- 1039/7
- 1039/8
- 1039/9
- 1039/10
- 1039/11
- 1039/12
- 1039/13
- 1039/14
- 1039/15
- 1039/16
- 1039/17

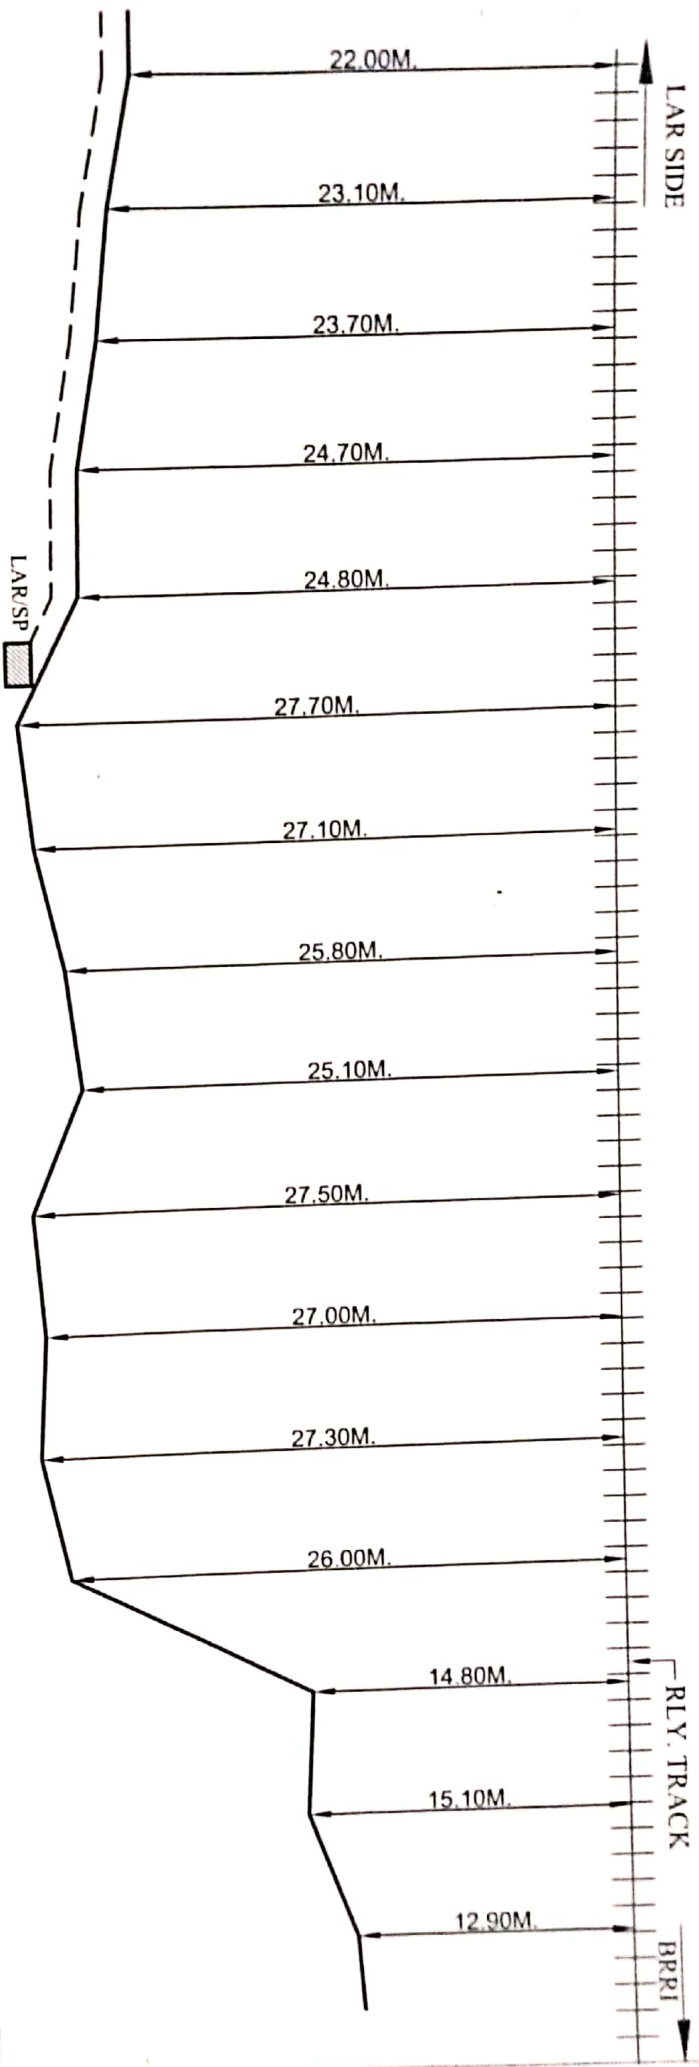

LEGENDS-

6-QUAD CABLE	----
OFC ROUTE	----
RLY BOUNDARY	----
TRACK	+++++
CULVERT/ BRIDGE	=====
LEVEL CROSSING	##
OFC JOINT	⊗
HDD	⊗
OFC HL/T	⊗
OHE MAST	⊗
G.I PIPE	⊗

NOTE- ALL DIMENSION TAKEN FROM THE TRACK AS PER SITE.

PREPARED BY- M S TRIVENI TELE ELECTRO. GRP

N.C.R.

CONTRACTOR SIG.

M S TRIVENI TELE ELECTRO. GRP

JHS- DIVN

23/7/18

CHECKED BY-


APPROVED BY-

DRG NO.

SECTION-LAR TO BRRI

RLY. BOUNDARY

RLY. BOUNDARY

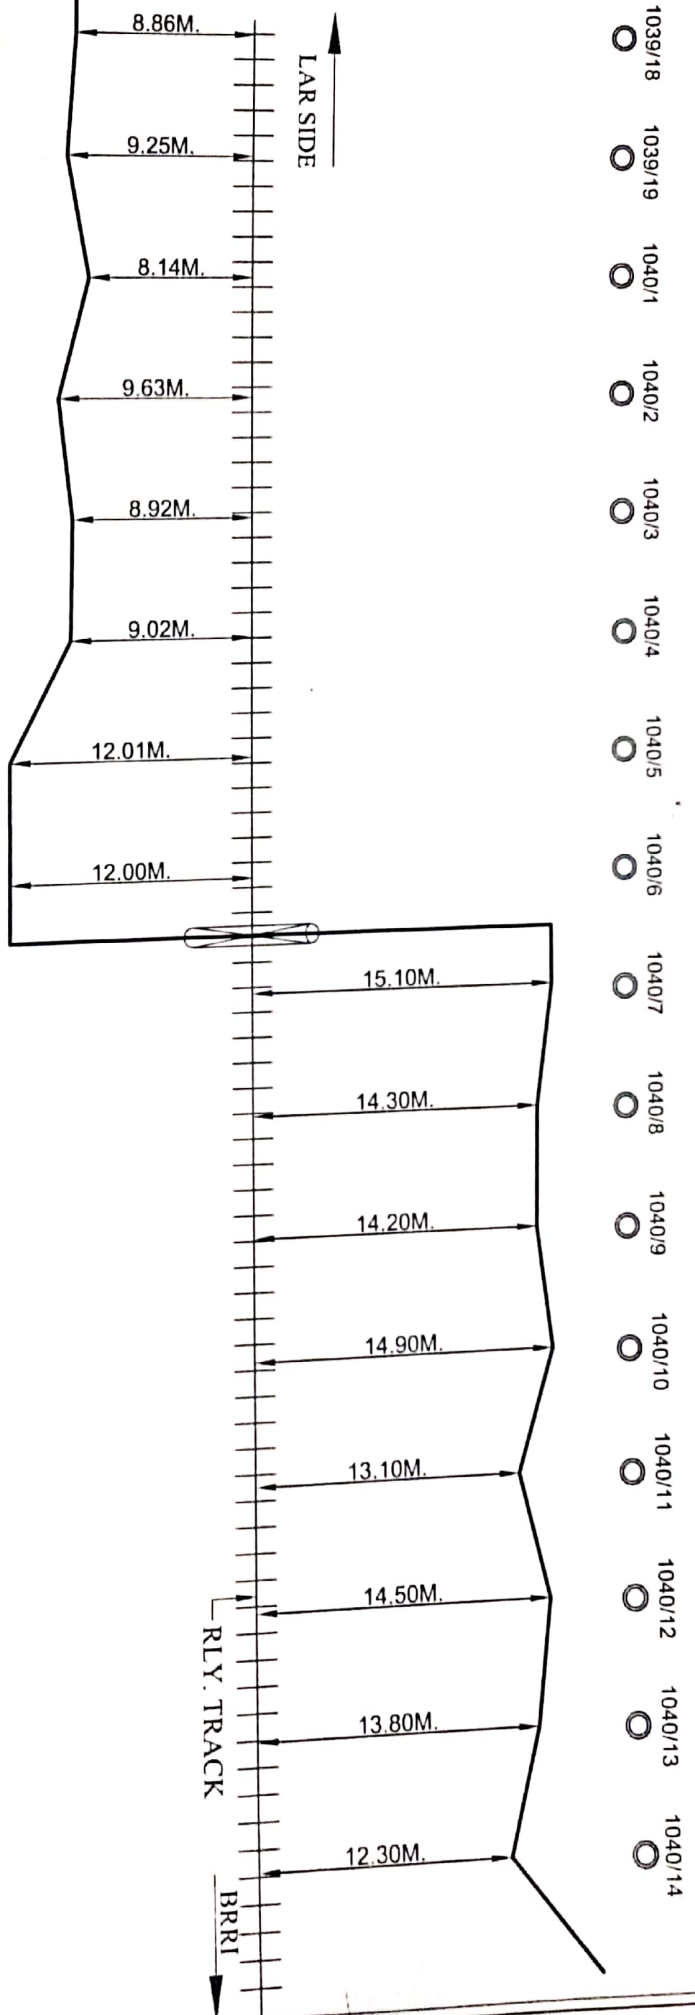

RLY. BOUNDARY

RLY. BOUNDARY

LEGENDS-

6-QUAD CABLE	----
OFC ROUTE	=====
RLY BOUNDARY	-----
TRACK	+++++
CULVERT/ BRIDGE	=====
LEVEL CROSSING	=====
OFC JOINT	⊗
HDD	⊗
OFC HUT	⊗
OHE MAST	⊗
G.I. PIPE	⊗

NOTE- ALL DIMENSION TAKEN FROM THE TRACK AS PER SITE.

PREPARED BY- M S TRIVENI TELE ELECTRO GKP

CHECKED BY-

APPROVED BY-

CONTRACTOR SIG.

N.C. R.

JR/22/7/18

M S TRIVENI TELE ELECTRO, GKP

JHS- DIVN

SSET/RE/JHS

ESTER/ELKO

DY CSTE RE/LKO


DRG NO.

SECTION-LAR TO BRRI

RLY. BOUNDARY

RLY. BOUNDARY

1040/15 1040/16 1041/1 1041/2 1041/3 1041/4 1041/5 1041/6 1041/7 1041/8 1041/9 1041/10 1041/11 1041/12 1041/13 1041/14

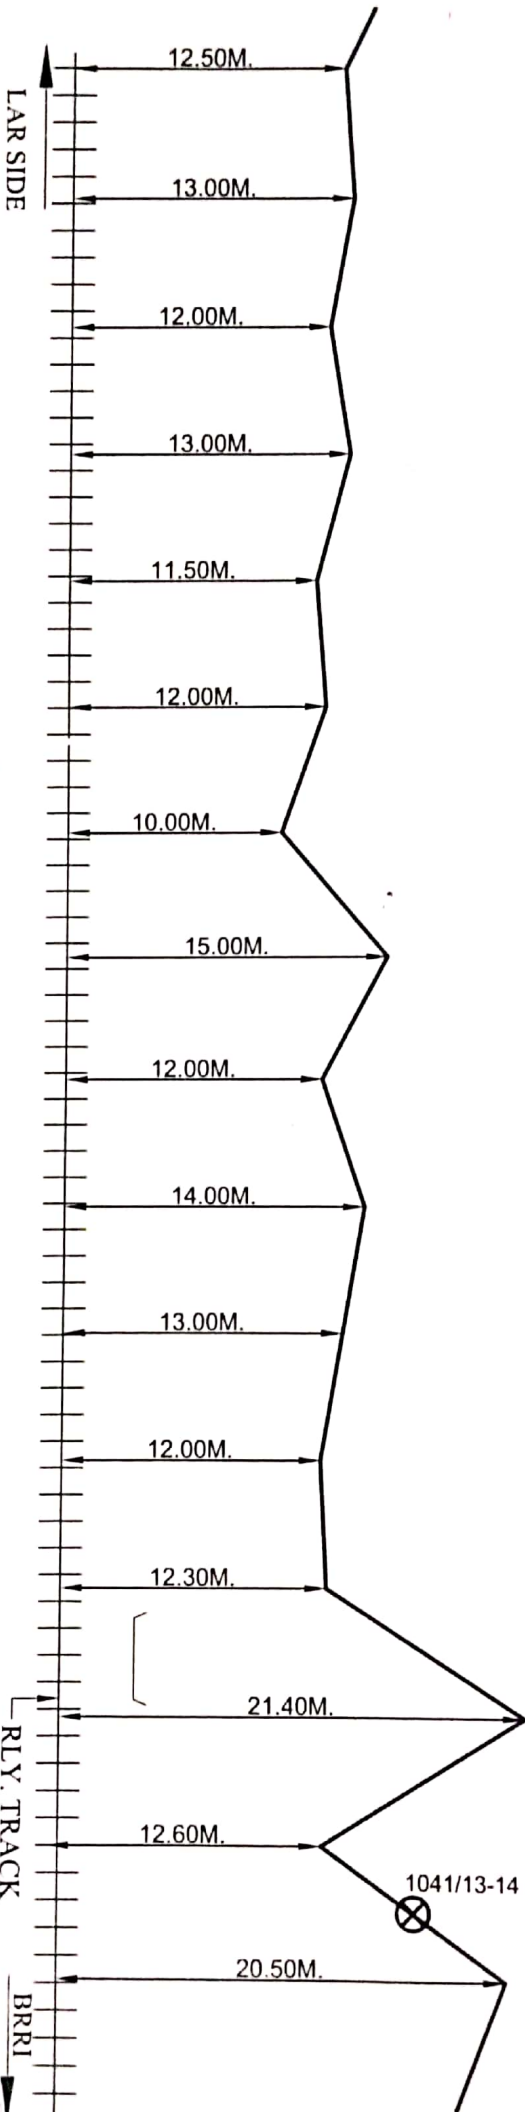

RLY. BOUNDARY

LEGENDS-

RLY. BOUNDARY

6-QUAD CABLE	----
OFC ROUTE	----
RLY BOUNDARY	----
TRACK	+++++
CULVERT/ BRIDGE	=====
LEVEL CROSSING	#
OFC JOINT	⊗
HDD	⊗
OFC HUT	⊗
OHE MAST	⊗
G.T. PIPE	⊗

NOTE- ALL DIMENSION TAKEN FROM THE TRACK AS PER SITE.

PREPARED BY- M S TRIVENI TELE ELECTRO GKP

CHECKED BY-

APPROVED BY-

6

N.C. R.

CONTRACTOR SIG.

M S TRIVENI TELE ELECTRO GKP

JHS- DIVN

SSE/T/RE/JHS

ESTER/ELKO

DY CSTE/RELKO


DRG NO

RLY. BOUNDARY

SECTION-LAR TO BRRI

RLY. BOUNDARY

- 1041/15
- 1041/16
- 1041/17
- 1041/18
- 1041/18-19
- 1041/19
- 1041/20
- 1042/1
- 1042/2
- 1042/2-3
- 1042/3
- 1042/4
- 1042/5
- 1042/6
- 1042/7
- 1042/8
- 1042/9
- 1042/10

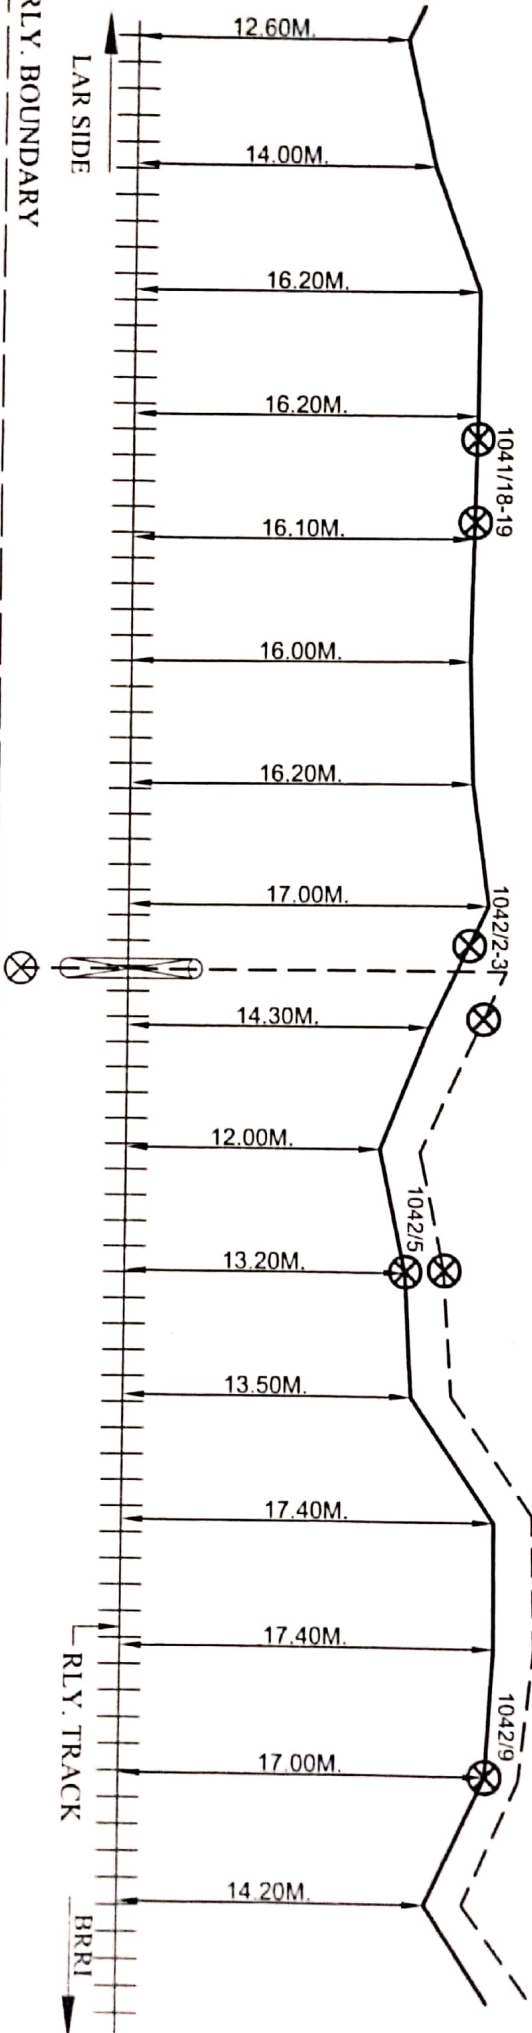

LEGENDS-

6-QUAD CABLE	---
OFC ROUTE	---
RLY BOUNDARY	---
TRACK	+++++
CULVERT / BRIDGE	=====
LEVEL CROSSING	#
OFC JOINT	⊗
HDD	⊗
OFC HUT	⊗
OHE MAST	⊗
G.I PIPE	⊗

NOTE- ALL DIMENSION TAKEN FROM THE TRACK AS PER SITE.

PREPARED BY- M S TRIVENI TELE ELECTRO. GRP

CONTRACTOR SIG.

[Signature]

M S TRIVENI TELE ELECTRO. GRP

N.C. R.

[Signature]
29/7/18

JHS- DIVN

SSE/TEU/JHS

CHECKED BY-

APPROVED BY-

7

EST/RELKO


Dy CSTER/ELKO

DRG NO

REL. BOUNDARY

RLY. BOUNDARY

- 1042/11
- 1042/12
- 1042/13
- 1042/14
- 1042/15
- 1042/16
- 1042/17
- 1043/1
- 1043/2
- 1043/3
- 1043/4
- 1043/5
- 1043/6
- 1043/7
- 1043/8
- 1043/9

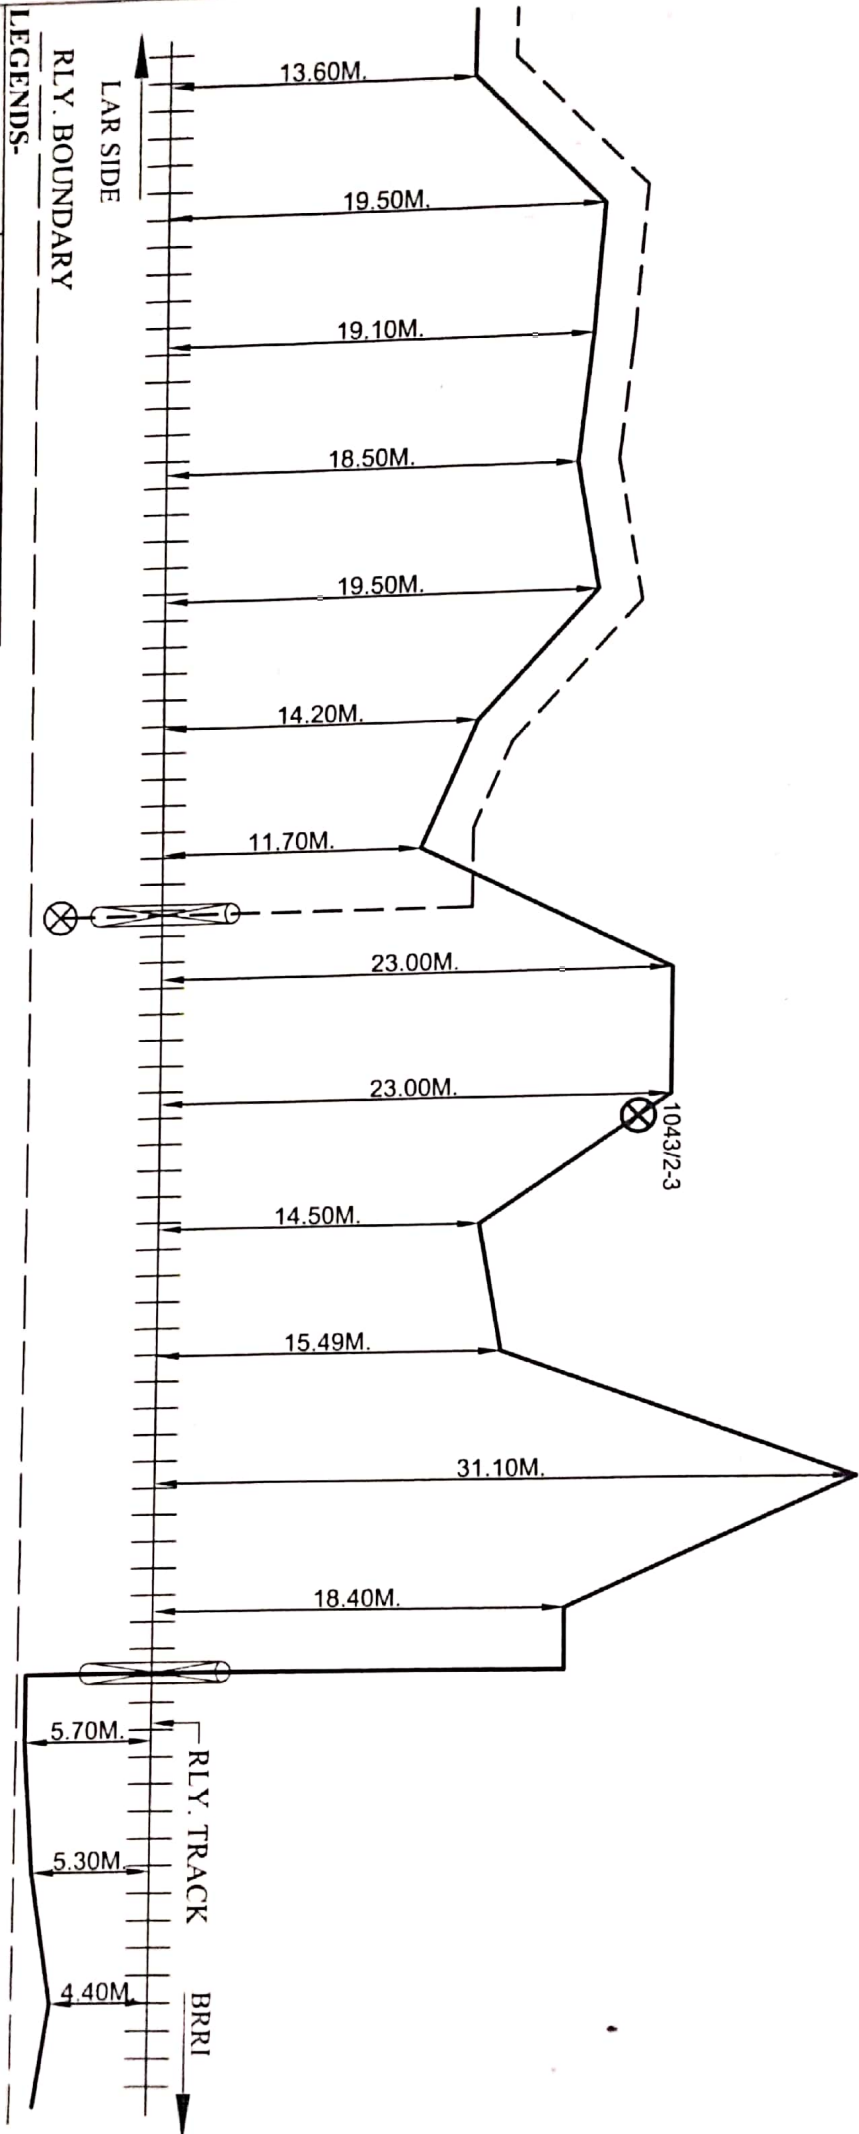

LEGENDS-

6-QUAD CABLE	---
OFC ROUTE	—
RLY BOUNDARY	---
TRACK	+++++
CULVERT/ BRIDGE	=====
LEVEL CROSSING	#
OFC JOINT	⊗
HDD	⊗
OFC HUT	⊗
OHE MAST	⊗
G.I. PIPE	□

NOTE - ALL DIMENSION TAKEN FROM THE TRACK AS PER SITE.

PREPARED BY- M/S TRIVENI TELE ELECTRO GKP

CONTRACTOR SIG. *M/S TRIVENI*

M/S TRIVENI TELE ELECTRO GKP

CHECKED BY-

N.C.R.

JRV
23/11/18

JHS - DIVN

SSE/ TRE/JHS

APPROVED BY-

23/11/18

ESTER/RELKO

Dy CSTER/RELKO

DRG NO.


8

SECTION- LAR TO BRRI

RLY. BOUNDARY

RLY. BOUNDARY

1043/10 1043/11 1043/12 1043/13 1043/14 1043/15 1043/16 1043/17 1043/18 1043/19 1043/20 1043/21 1044/1 1044/2 1044/3 1044/4

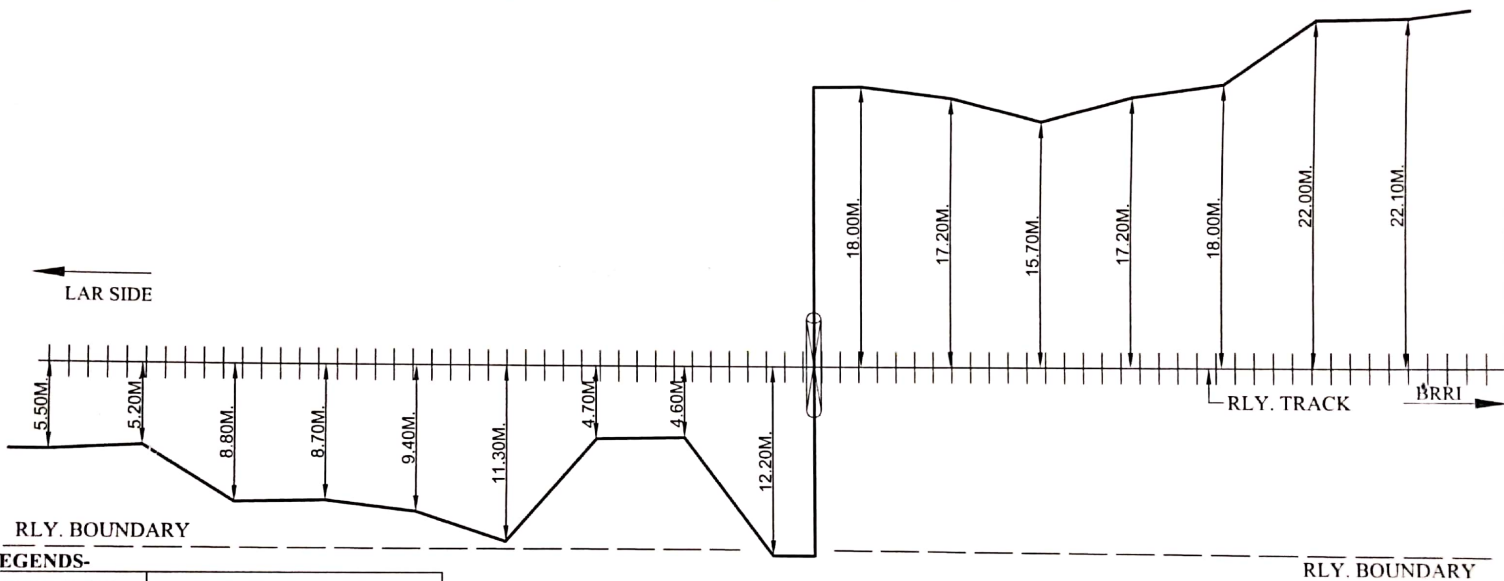

LEGENDS-

6-QUAD CABLE	----
OFC ROUTE	=====
RLY BOUNDARY	-----
TRACK	
CULVERT/ BRIDGE	=====
LEVEL CROSSING	##
OFC JOINT	⊗
HDD	⊗
OFC HUT	⊠
OHE MAST	○
G.I. PIPE	▭

NOTE- ALL DIMENSION TAKEN FROM THE TRACK AS PER SITE.

PREPARED BY- M/S TRIVENI TELE ELECTRO GKP

CONTRACTOR SIG.

M/S TRIVENI TELE ELECTRO, GKP

N.C. R.

JHS- DIVN

CHECKED BY-

JRD
23/7/18

SSE/T/RE/JHS

APPROVED BY-

EST/RE/LKO
23/7/18

EST/RE/LKO

31/07/18

Dy. CSTE/RE/LKO


DRG NO 9

RLY. BOUNDARY

SECTION-LAR TO BRRI

RLY. BOUNDARY

- 1044/5
- 1044/6
- 1044/7
- 1044/8
- 1044/9
- 1044/10
- 1044/11
- 1044/12
- 1044/13
- 1044/14
- 1044/15
- 1044/16
- 1045/1
- 1045/2
- 1045/3
- 1045/4

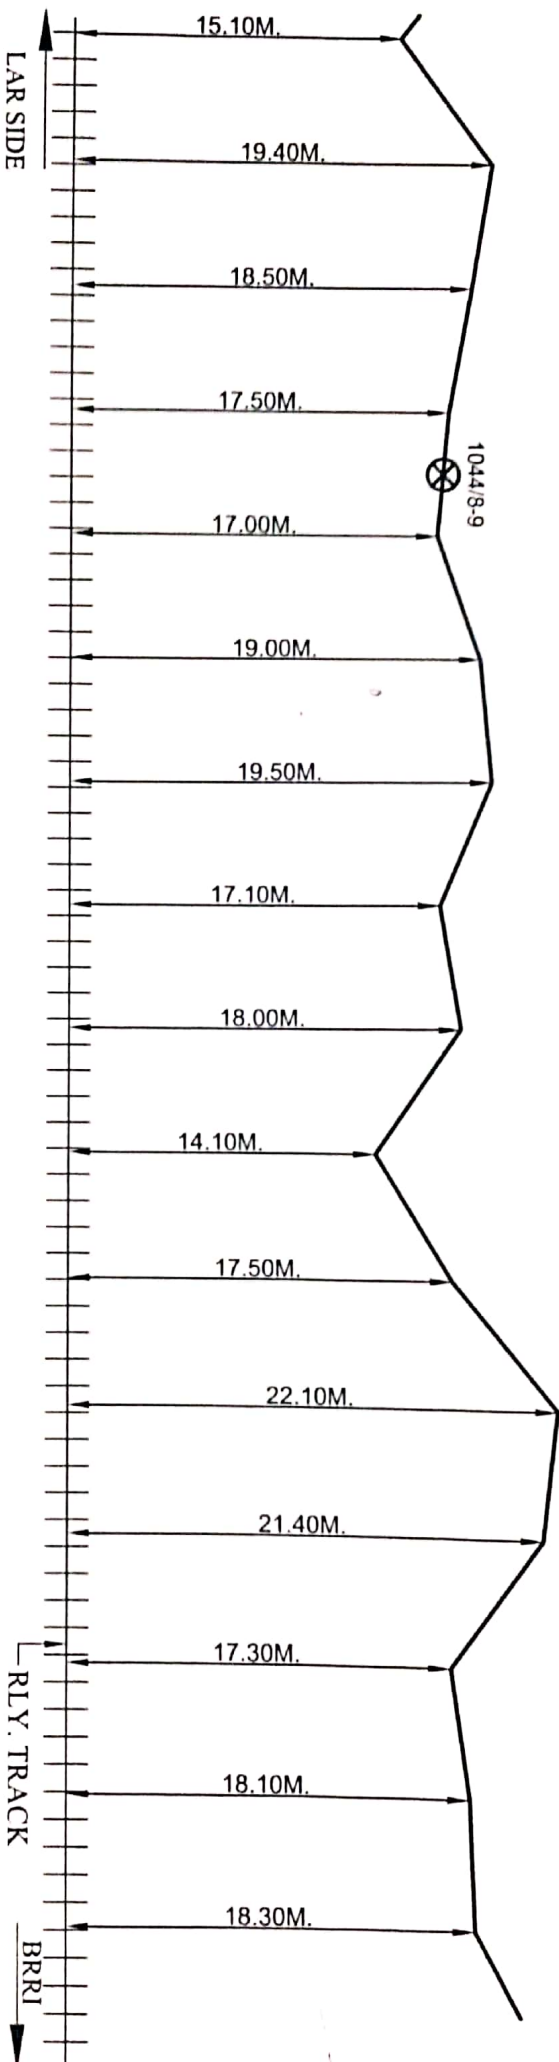

RLY. BOUNDARY

LEGENDS-

6-QUAD CABLE

OFC ROUTE

RLY BOUNDARY

TRACK

CULVERT/ BRIDGE

LEVEL CROSSING

OFC JOINT

HDD

OFC HUT

OHE MAST

G.I. PIPE

NOTE- ALL DIMENSION TAKEN FROM THE TRACK AS PER SITE.

PREPARED BY- M/S TRIVENI TELE ELECTRO GKP

CONTRACTOR SIG.

N.C. R.

CHECKED BY-

APPROVED BY-

10

M/S TRIVENI TELE ELECTRO GKP

JHS- DIVN

SSE/T/RE/JHS

ESTER/ELKO


Dy. CST/RE/ELKO

DRG NO.

RLY. BOUNDARY

SECTION-LAR TO BRRI

RLY. BOUNDARY

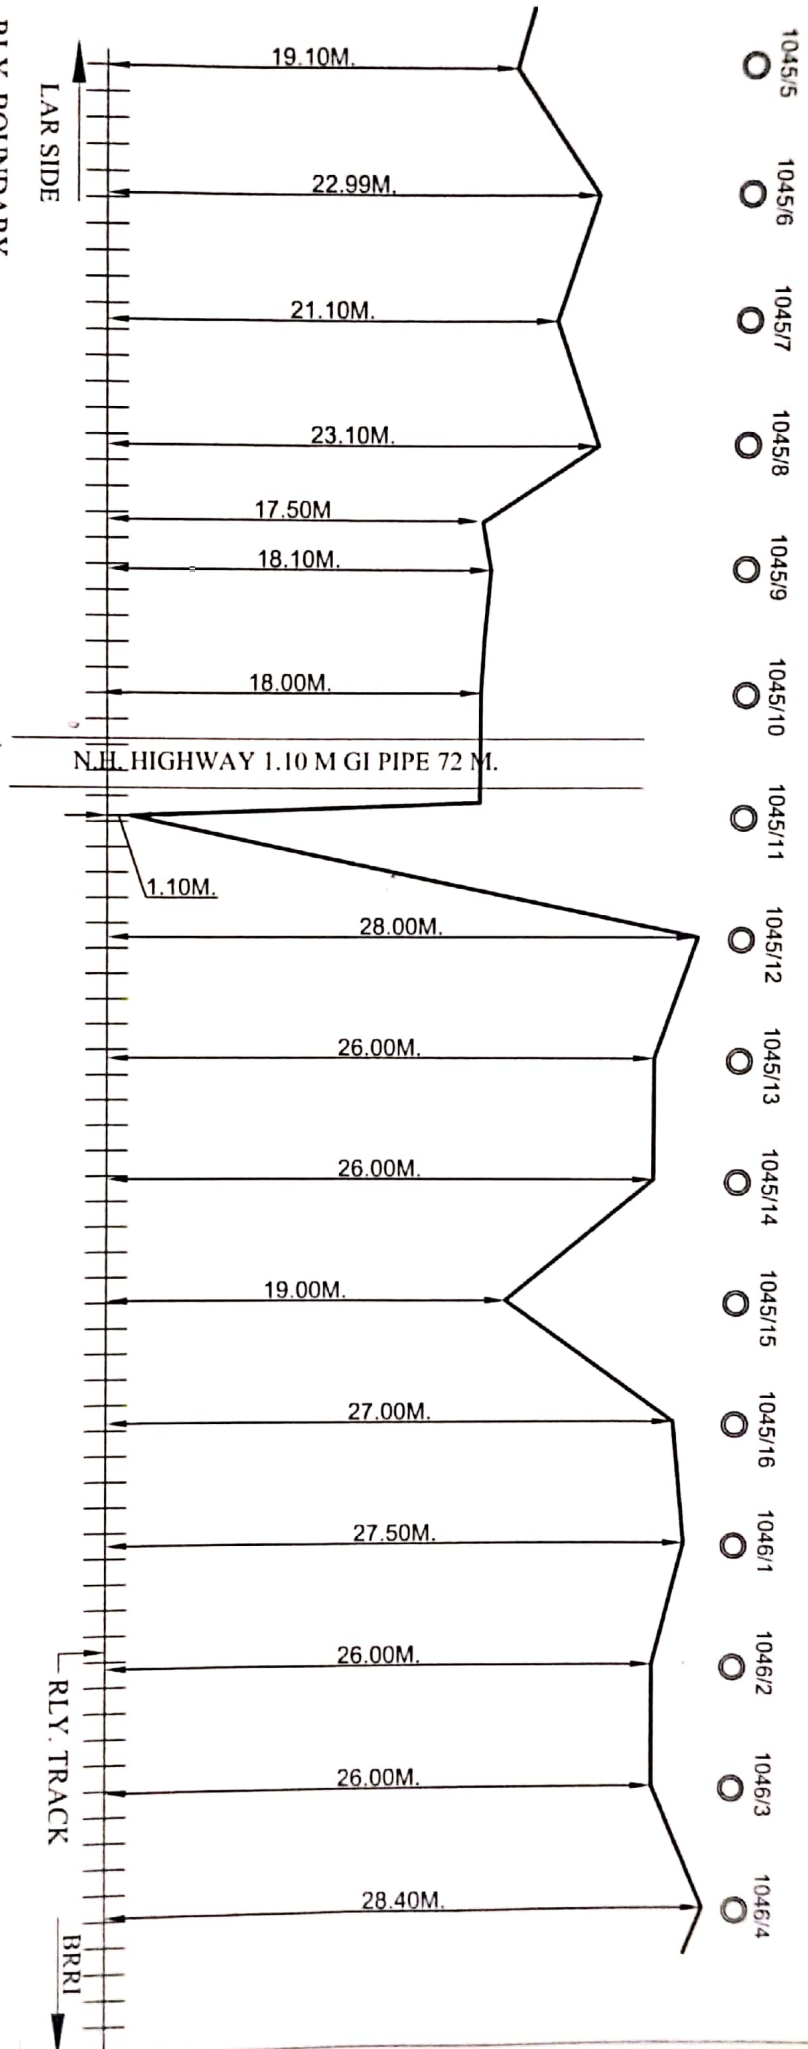

LEGENDS-

6-QUAD CABLE	---
OFC ROUTE	---
RLY BOUNDARY	---
TRACK	+++++
CULVERT/ BRIDGE	=====
LEVEL CROSSING	##
OFC JOINT	⊗
HDD	⊗
OFC HUT	⊗
OHE MAST	⊗
GI PIPE	⊗

NOTE- ALL DIMENSION TAKEN FROM THE TRACK AS PER SITE.

PREPARED BY- M.S. TRIVENI TELE. ELECTRO. GNP

CHECKED BY-

APPROVED BY-

[Signature]

N.C. R.

[Signature]

CONTRACTOR SIG.

M.S. TRIVENI TELE. ELECTRO. GNP

JHS- DIVN

SSE/RE/JHS

ESTER/LEO

DY. CSTE. RE. LEO


DRG NO.

11

SECTION-LAR TO BRRI

RLY. BOUNDARY

RLY. BOUNDARY

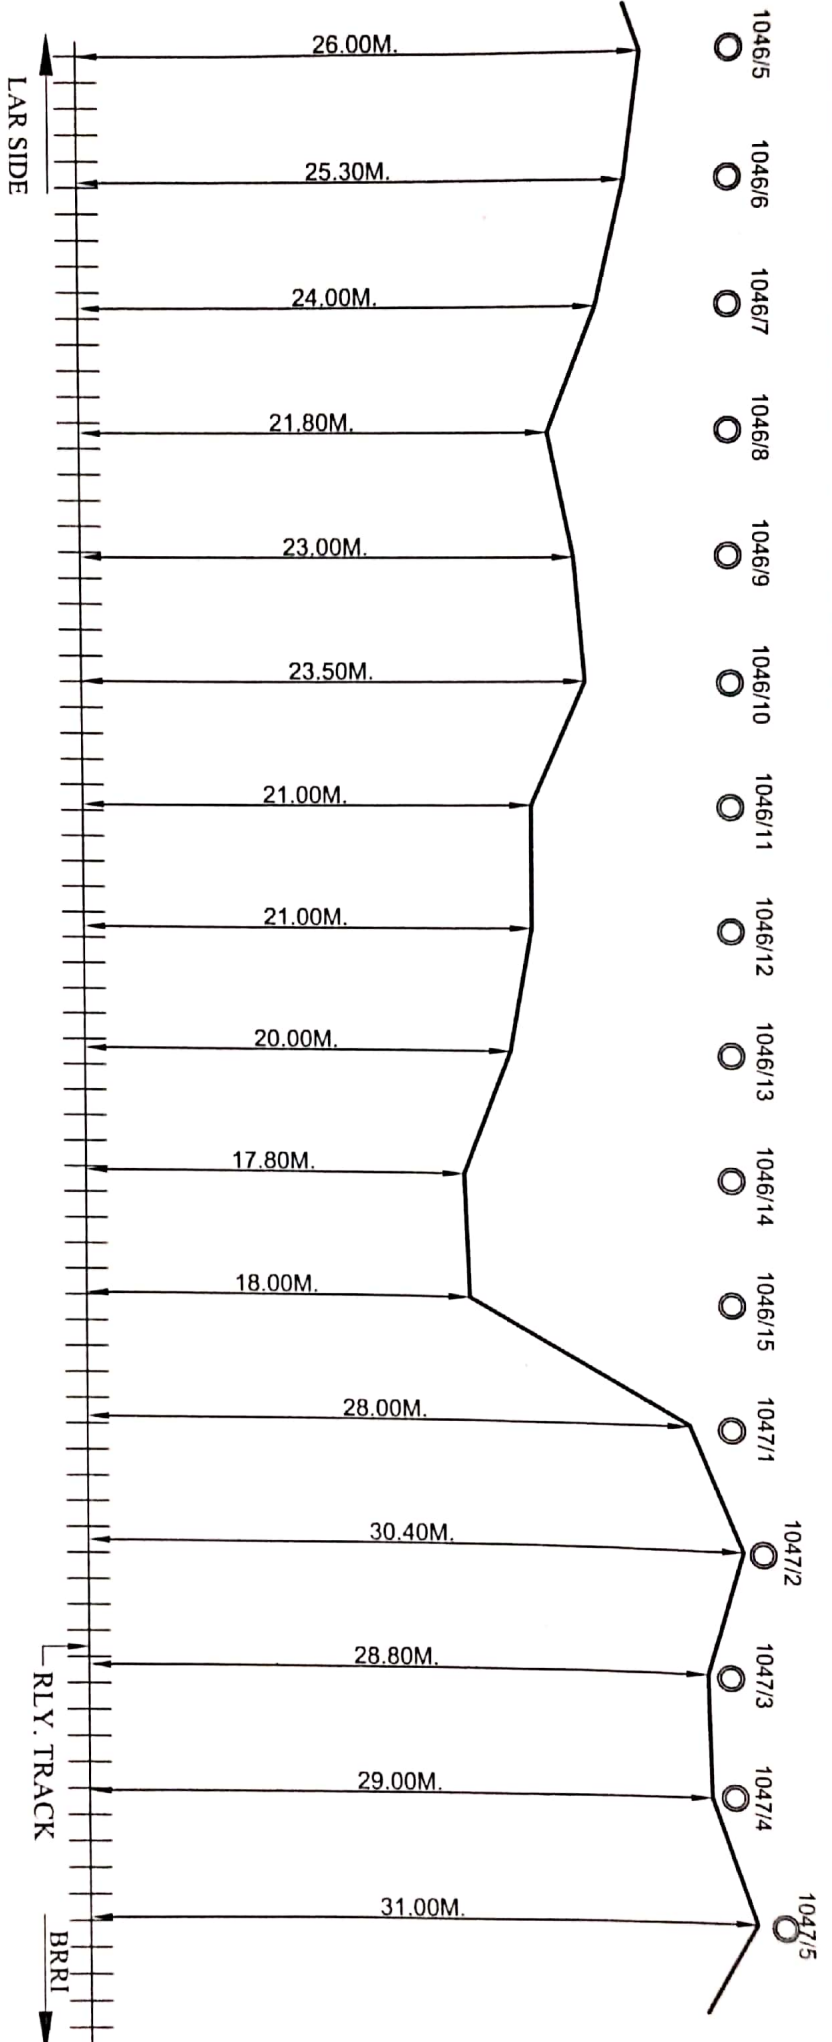

RLY. BOUNDARY

RLY. BOUNDARY

LEGENDS-

6-QUAD CABLE	----
OFC ROUTE	----
RLY BOUNDARY	----
TRACK	+++++
CULVERT/ BRIDGE	=====
LEVEL CROSSING	+
OFC JOINT	⊗
HDD	⊗
OFC HUT	⊗
OHE MAST	⊗
G.I PIPE	⊗

NOTE- ALL DIMENSION TAKEN FROM THE TRACK AS PER SITE.

PREPARED BY- M S TRIVENI TELE ELECTRO GNP

CHECKED BY-

APPROVED BY-

N.C. R.

23/7/18

CONTRACTOR SIG.

M S TRIVENI TELE ELECTRO GNP

JHS- DIVN

SSE/RE/JHS

ESTER/LKO

DY CSTER/LKO


DRG NO.

12

SECTION-LAR TO BRRI

RLY. BOUNDARY

RLY. BOUNDARY

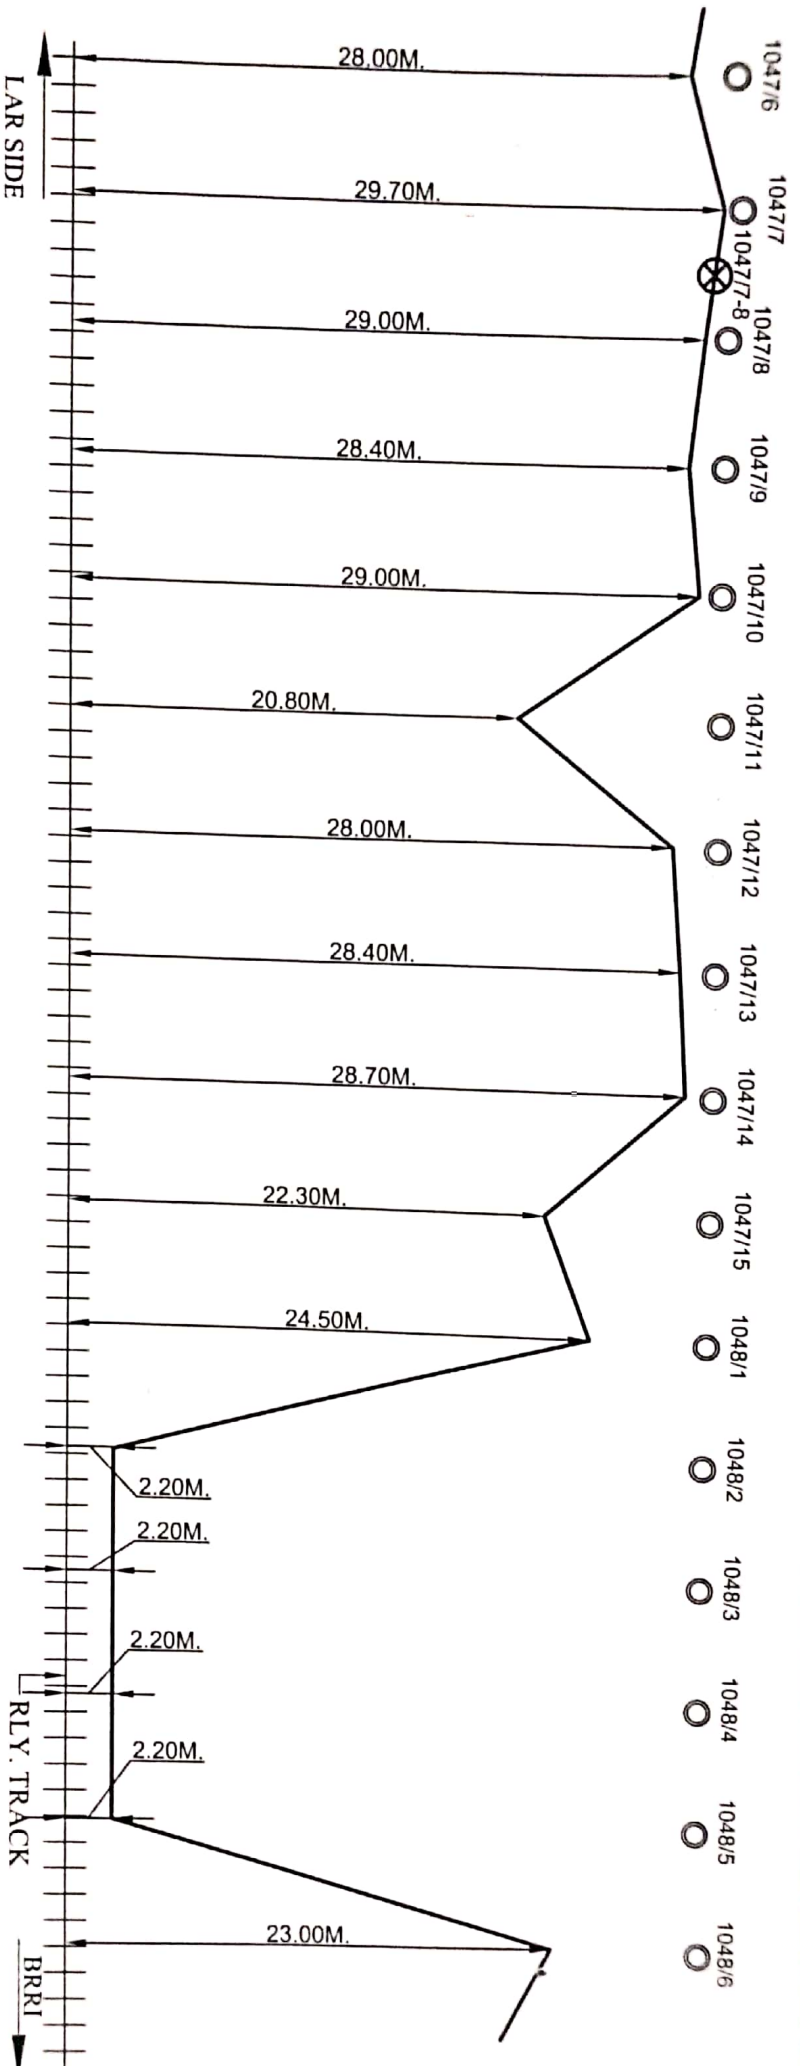

RLY. BOUNDARY

RLY. BOUNDARY

LEGENDS-

6-QUAD CABLE	----
OFC ROUTE	----
RLY BOUNDARY	----
TRACK	+++++
CULVERT/ BRIDGE	=====
LEVEL CROSSING	#
OFC JOINT	⊗
HDD	⊗
OFC HUT	⊗
OHE MAST	⊗
G.I PIPE	⊗

NOTE- ALL DIMENSION TAKEN FROM THE TRACK AS PER SITE.

PREPARED BY- M S TRIVENI TELE ELECTRO. GKP

CHECKED BY-

APPROVED BY-

N.C. R.

CONTRACTOR SIG.

M S TRIVENI TELE ELECTRO. GKP

JHS-DIVN

SSE/TER/JHS

ESTER/ELKO

Dy CSTER/ELKO

DRG NO.


13

RLY. BOUNDARY

SECTION-LAR TO BRRI

RLY. BOUNDARY

- 1048/7
- 1048/8
- 1048/9
- 1048/10
- 1048/11
- 1048/12
- 1048/13
- 1048/14
- 1048/15
- 1048/16
- 1049/1
- 1049/2
- 1049/3
- 1049/4
- 1049/5
- 1049/6

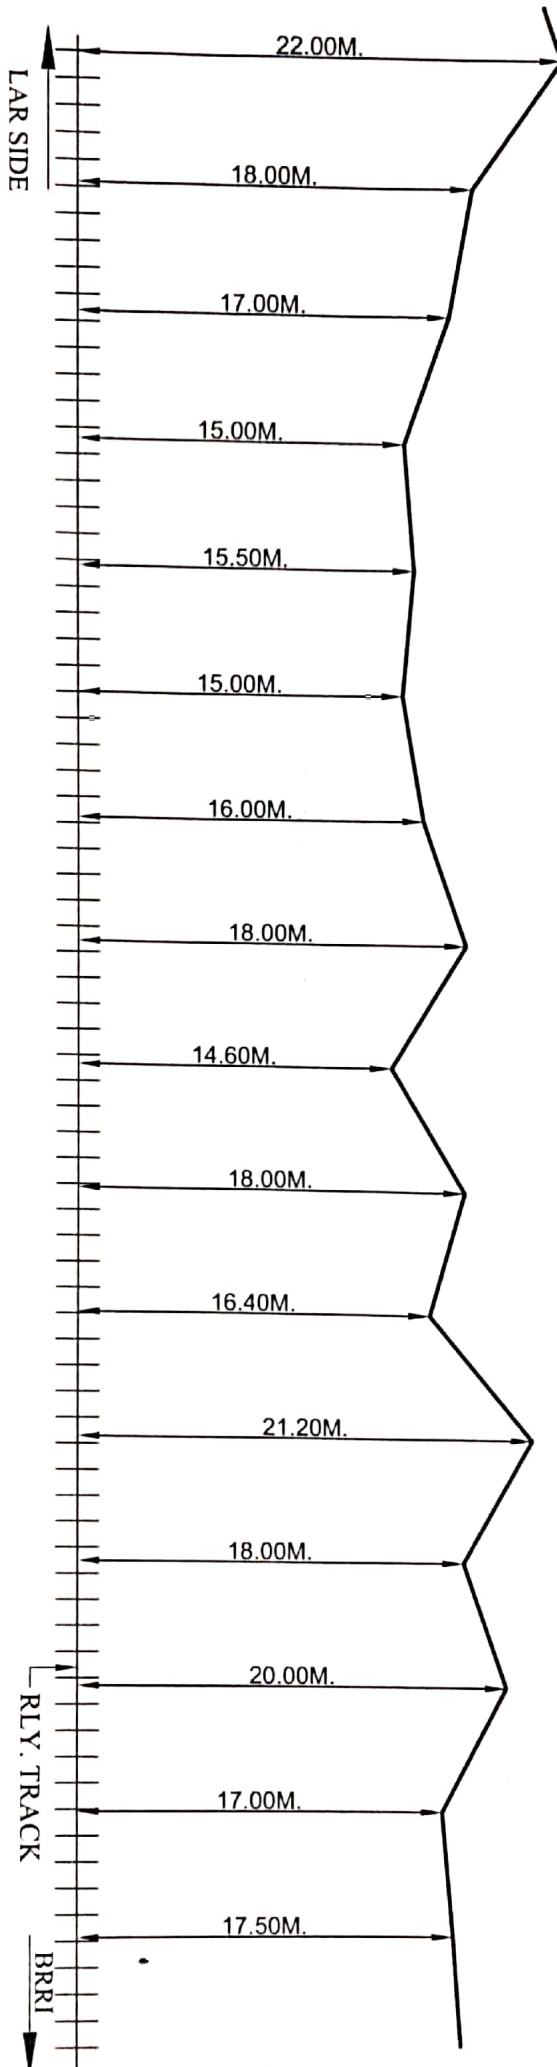

RLY. BOUNDARY

RLY. BOUNDARY

LEGENDS-

6-QUAD CABLE	----
OFC ROUTE	=====
RLY BOUNDARY	-----
TRACK	+++++
CUI VERT/ BRIDGE	=====
LEVEL CROSSING	#
OFC JOINT	⊗
HDD	⊗
OFC HUT	⊗
OHE MAST	⊗
G.I. PIPE	⊗

NOTE- ALL DIMENSION TAKEN FROM THE TRACK AS PER SITE.

PREPARED BY- M/S TRIVENI TELE ELECTRO, GKP

CHECKED BY-

APPROVED BY-

N.C. R.

CONTRACTOR SIG.

M/S TRIVENI TELE ELECTRO, GKP

JHS- DIVN

SSE/RE/JHS

ESTER/ELKO

Dy. CSTER/ELKO

DRG NO.


14

RLY. BOUNDARY

SECTION-LAR TO BRRI

RLY. BOUNDARY

- 1049/7
- 1049/8
- 1049/9
- 1049/10
- 1049/11
- 1049/12
- 1049/13
- 1049/14
- 1049/15
- 1049/16
- 1050/1
- 1050/2
- 1050/3
- 1050/4
- 1050/5
- 1050/6

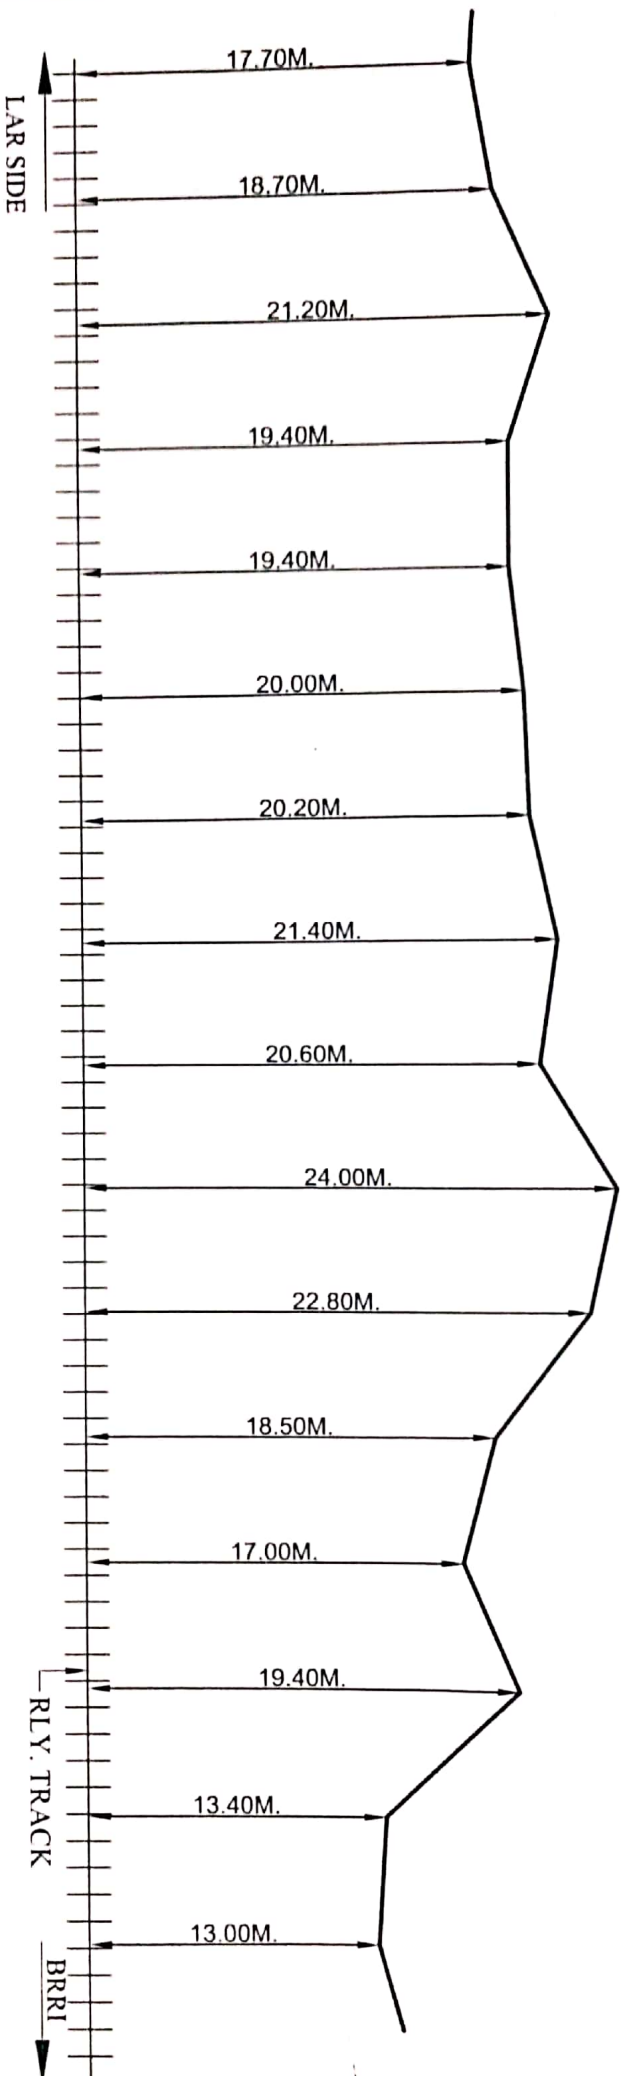

RLY. BOUNDARY

RLY. BOUNDARY

LEGENDS-

6-QUAD CABLE	----
OFC ROUTE	=====
RLY BOUNDARY	-----
TRACK	+++++
CULVERT/ BRIDGE	=====
LEVEL CROSSING	##
OFC JOINT	⊗
HDD	⊗
OFC HUT	⊗
OHE MAST	⊗
G.I. PIPE	⊗

NOTE- ALL DIMENSION TAKEN FROM THE TRACK AS PER SITE.

PREPARED BY- M S TRIVANI TELE ELECTRO/GKP

CHECKED BY-

APPROVED BY-

N.C. R.

CONTRACTOR SIG.

M S TRIVANI TELE ELECTRO, GKP

JHS- DIVN

SSE/T/RE/JHS

ESTER/ELKO

DY CSTE/RE/ELKO


DRG NO

15

RLY. BOUNDARY

SECTION-LAR TO BRRI

RLY. BOUNDARY

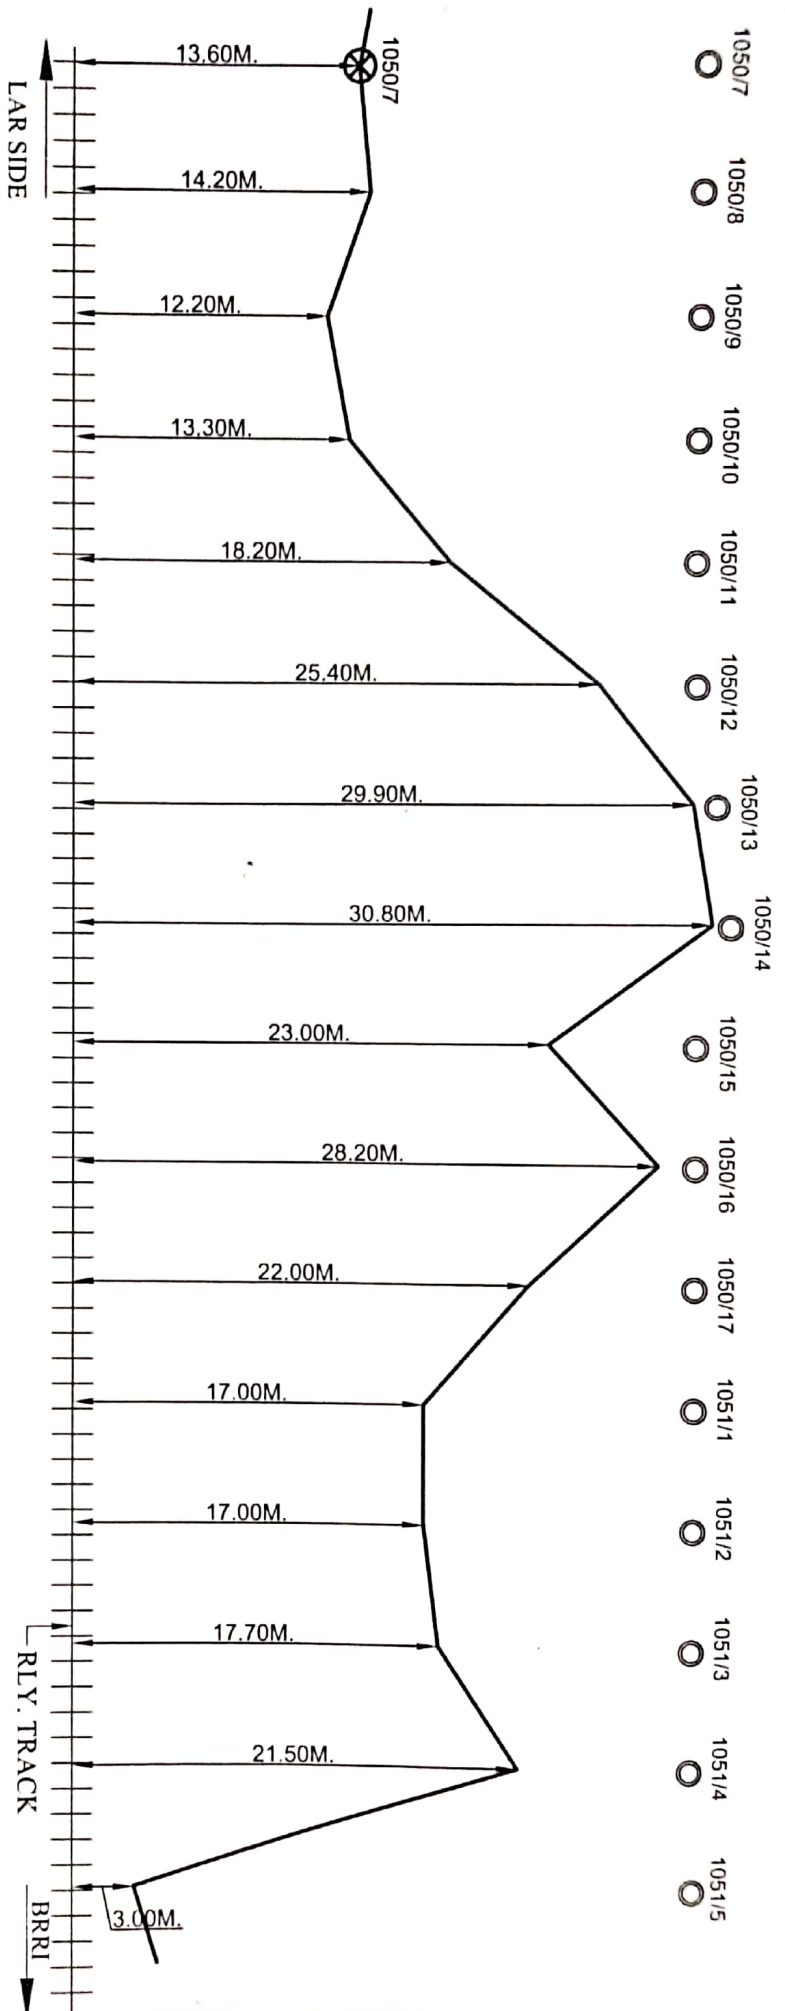

RLY. BOUNDARY

LEGENDS-

RLY. BOUNDARY

6-QUAD CABLE	----
OFC ROUTE	----
RLY BOUNDARY	----
TRACK	+++++
CULVERT / BRIDGE	=====
LEVEL CROSSING	##
OFC JOINT	⊗
HDD	⊗
OFC HUT	⊗
OHE MAST	⊗
G.I PIPE	⊗

NOTE- ALL DIMENSION TAKEN FROM THE TRACK AS PER SITE.

PREPARED BY- M/S TRIVENI TELE ELECTRO. GRP

CHECKED BY-

APPROVED BY-

CONTRACTOR SIG.

N.C.R.

20/2/18

20/2/18

20/2/18

M/S TRIVENI TELE ELECTRO. GRP

JHS- DIVN

SSE/RE/JHS

ESTE/RE/LKO

DY. CSTE/RE/LKO


DRG NO.

16

SECTION-LAR TO BRR

RLY. BOUNDARY

RLY. BOUNDARY

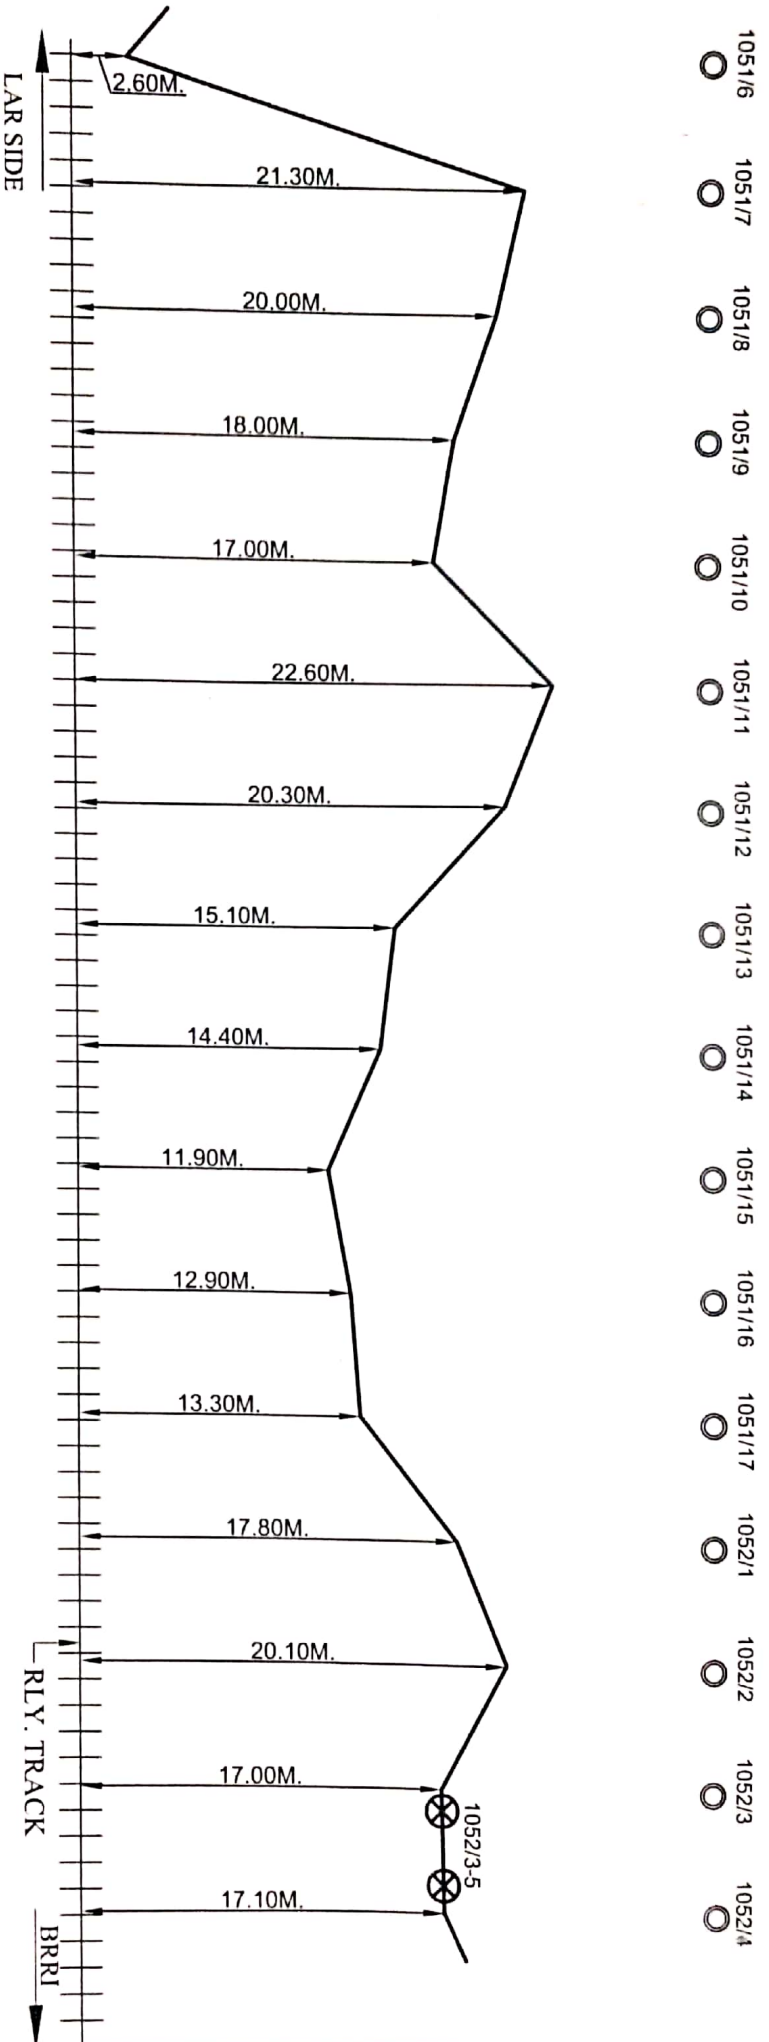

RLY. BOUNDARY

RLY. BOUNDARY

LEGENDS-

6-QUAD CABLE	----
OFC ROUTE	=====
RLY BOUNDARY	-----
TRACK	+++++
CULVERT/ BRIDGE	=====
LEVEL CROSSING	#
OFC JOINT	⊗
HDD	⊗
OFC HUT	⊗
OHE MAST	⊗
G.I PIPE	⊗

NOTE- ALL DIMENSION TAKEN FROM THE TRACK AS PER SITE.

PREPARED BY- M/S TRIVENI TELE ELECTRO. GNP

CHECKED BY-

APPROVED BY-

N.C. R.

CONTRACTOR SIG.

M/S TRIVENI TELE ELECTRO. GNP

JHS- DIVN

SSE/ TRE/ JHS

ESTER/ ELKO

Dy CSTER/ ELKO

DRG NO.


17

RLY. BOUNDARY

SECTION-LAIN TO DRAW

RLY. BOUNDARY

- 1052/5
- 1052/6
- 1052/7
- 1052/8
- 1052/9
- 1052/10
- 1052/11
- 1052/12
- 1052/13
- 1052/14
- 1052/15
- 1053/1
- 1053/2
- 1053/3
- 1053/4
- 1053/5

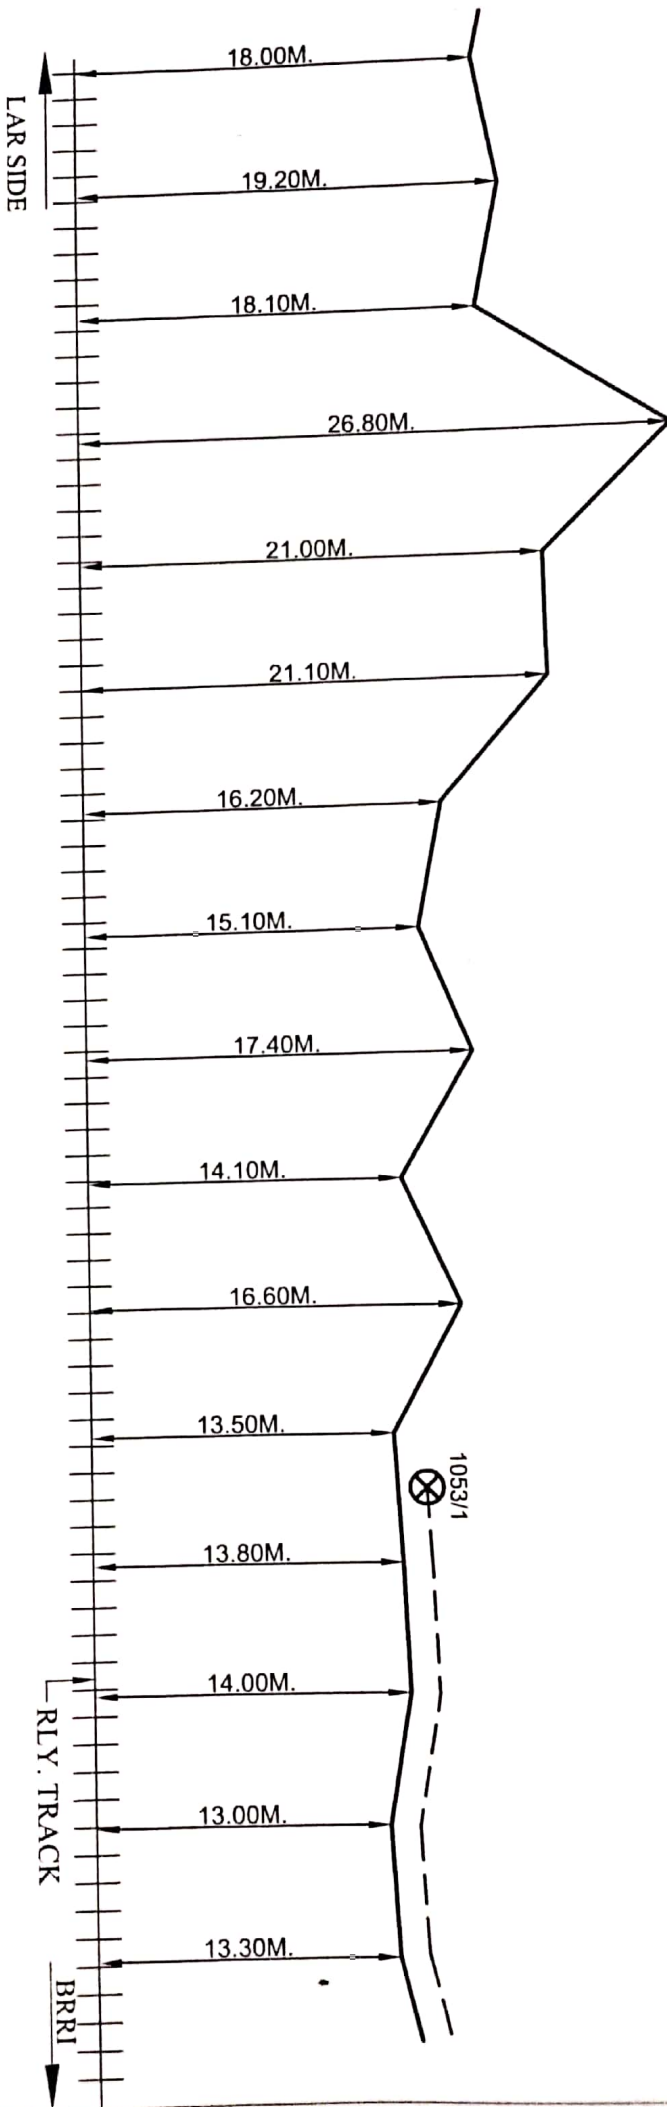

RLY. BOUNDARY

RLY. BOUNDARY

LEGENDS-

6-QUAD CABLE	----
OFC ROUTE	=====
RLY BOUNDARY	-----
TRACK	+++++
CULVERT/ BRIDGE	=====
LEVEL CROSSING	=====
OFC JOINT	⊗
HDD	⊗
OFC HUT	⊗
OHE MAST	⊗
G.I. PIPE	⊗

NOTE - ALL DIMENSION TAKEN FROM THE TRACK AS PER SITE.

PREPARED BY- M.S TRIVENI TELE ELECTRO GKP

CHECKED BY-

APPROVED BY-

N.C.R.

CONTRACTOR SIG.

M.S TRIVENI TELE ELECTRO, GKP

JHS- DIVN

SSE/RE/JHS

EST/RE/LKO

Dy. CST/RE/LKO

DRG NO.


18

RLY. BOUNDARY

SECTION- BTRI TO UDPR

RLY. BOUNDARY

- 1053/6
- 1053/7A
- 1053/7A
- 1053/8A
- 1053/9A
- 1053/10A
- 1053/11A
- 1053/12A
- 1053/13A
- 1053/14A
- 1053/15A
- 1053/16A
- 1053/17A
- 1054/1A
- 1054/2A
- 1054/3A

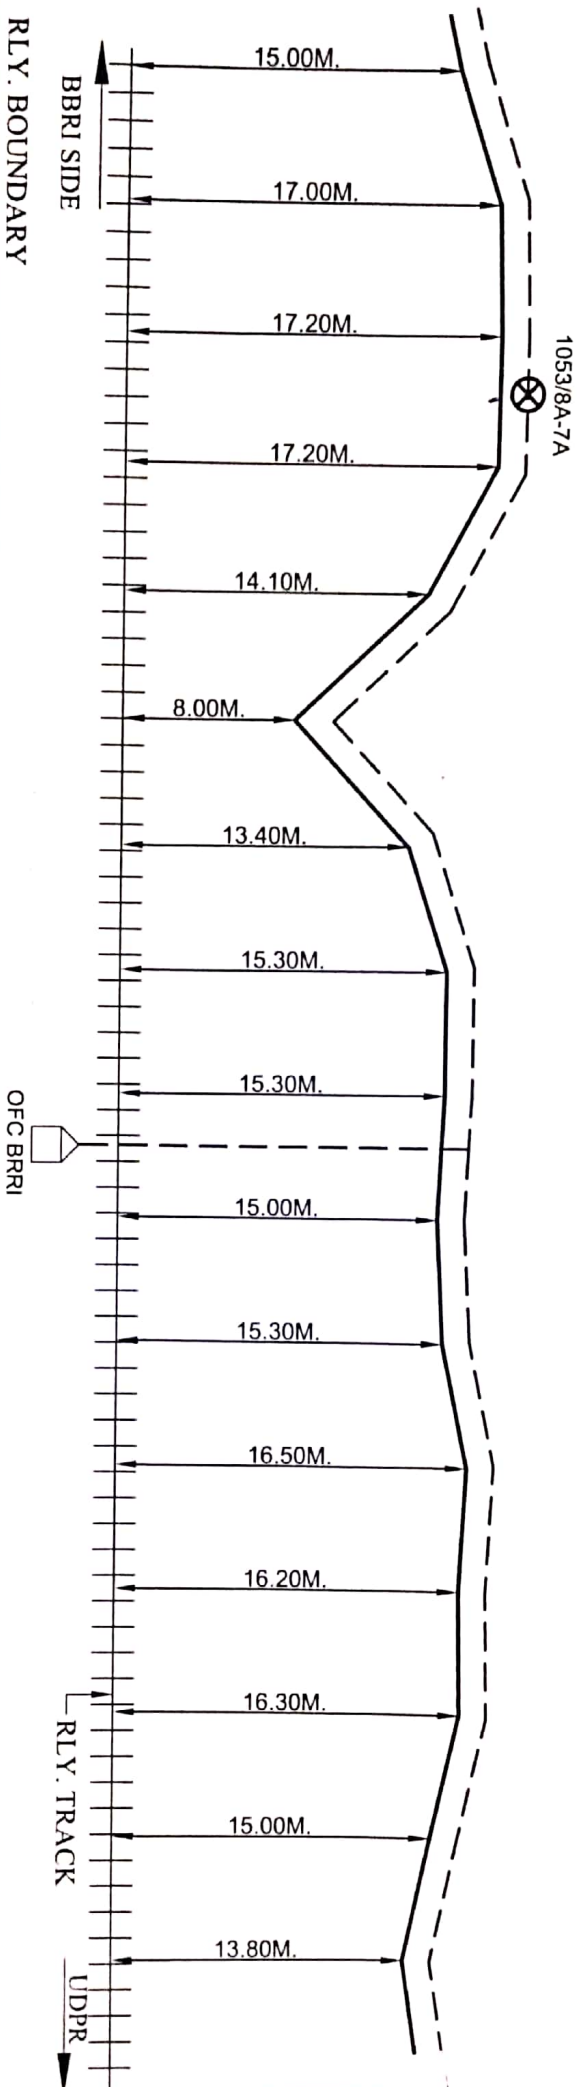

LEGENDS-

6-QUAD CABLE	---
OFC ROUTE	---
RLY BOUNDARY	---
TRACK	+++++
CULVERT/ BRIDGE	=====
LEVEL CROSSING	#
OFC JOINT	⊗
HDD	⊗
OFC HUT	⊗
OHE MAST	⊗
G.I. PIPE	⊗

NOTE- ALL DIMENSION TAKEN FROM THE TRACK AS PER SITE.

PREPARED BY- M S TRIVENI TELE ELECTRO GKP

CONTRACTOR SIG.

N.C. R.

JRS
23/7/18

CHECKED BY-

APPROVED BY-

23/7/18

23/7/18

M S TRIVENI TELE ELECTRO, GKP

JHS- DIVN

SSE/RE/JHS

ESTER/ELKO


DRG NO.

RLY. BOUNDARY

SECTION - BRRI TO UDPR

RLY. BOUNDARY

- 1054/4A 1054/5A 1054/6A 1054/6 1054/7 1054/8 1054/9 1054/10 1054/11 1054/12 1054/13 1054/14 1054/15 1054/16 1054/17 1055/1

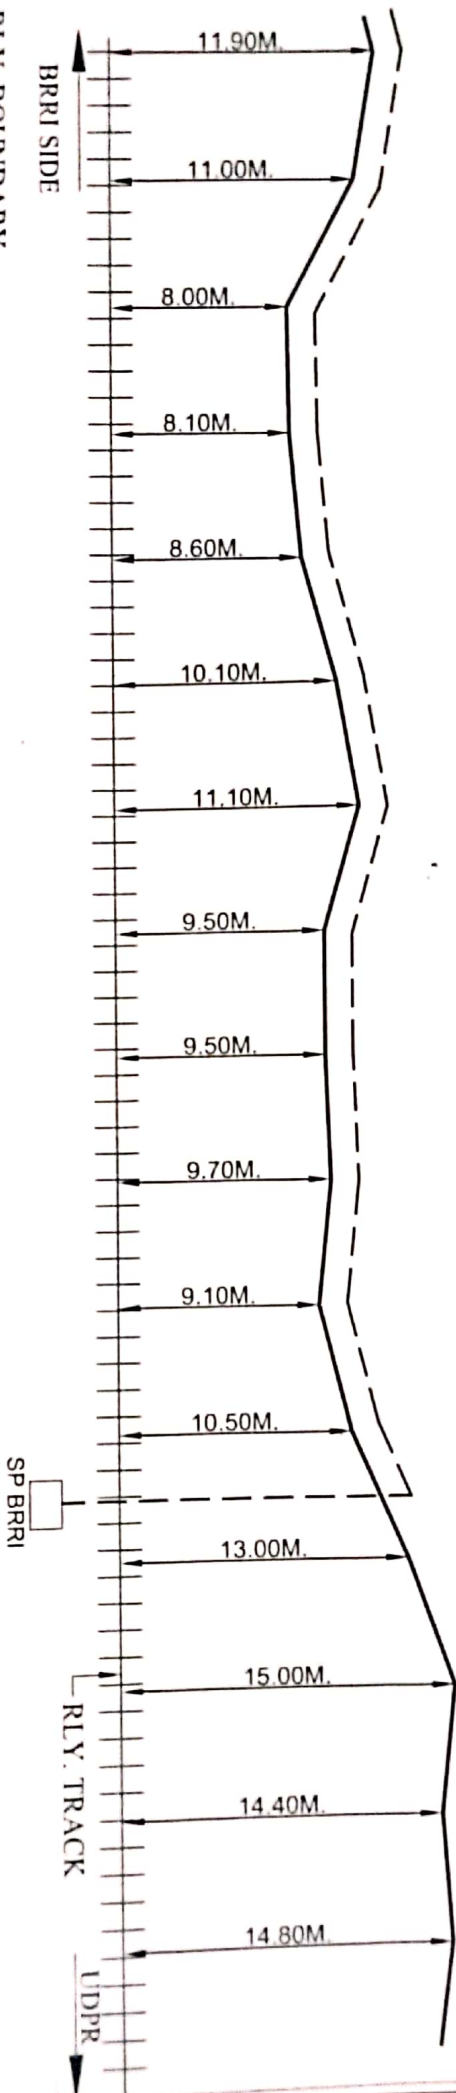

RLY. BOUNDARY

RLY. BOUNDARY

LEGENDS-

6-QUAD CABLE	----
OFC ROUTE	----
RLY BOUNDARY	----
TRACK	+++++
CL VERT BRIDGE	=====
LEVEL CROSSING	=====
OFC JOINT	⊗
HDD	⊗
OFC HLT	⊗
OHE MAST	⊗
G.I PIPE	⊗

NOTE - ALL DIMENSION TAKEN FROM THE TRACK AS PER SITE.

PREPARED BY: M S TRIVENI TEL ELECTRO. GKP

CHECKED BY:

APPROVED BY:

[Signature]

N.C. R.

[Signature]

[Signature]

[Signature]

CONTRACTOR SIG.

M S TRIVENI TEL ELECTRO. GKP

JHS. DIVN

SSE/RE/JHS

EST/RE/KO

DN CST/RE/KO

DRG NO.


20

SECTION - BRRI TO UDPR

RLY. BOUNDARY

RLY. BOUNDARY

- 1055/2
- 1055/3
- 1055/4
- 1055/5
- 1055/6
- 1055/7
- 1055/8
- 1055/9
- 1055/10
- 1055/11
- 1055/12
- 1055/13
- 1055/14
- 1055/15
- 1055/16
- 1055/17

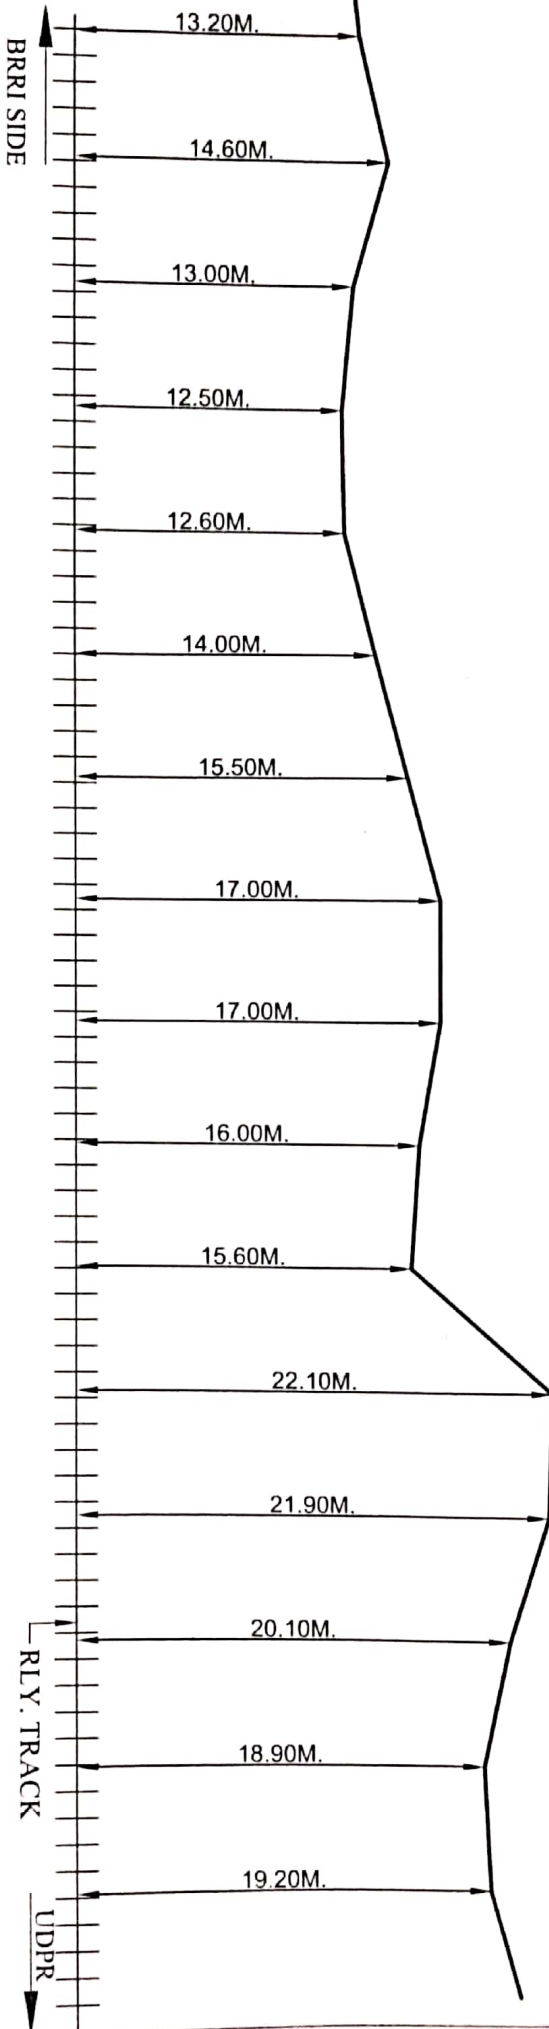

RLY. BOUNDARY

RLY. BOUNDARY

LEGENDS-

6-QUAD CABLE	----
OFC ROUTE	----
RLY BOUNDARY	----
TRACK	+++++
CULVERT/ BRIDGE	=====
LEVEL CROSSING	#
OFC JOINT	⊗
HDD	⊗
OFC HUT	⊗
OHE MAST	⊗
G.I. PIPE	⊗

NOTE- ALL DIMENSION TAKEN FROM THE TRACK AS PER SITE.

PREPARED BY- M S TRIVENI TELE ELECTRO GKP

CHECKED BY-

APPROVED BY-

N.C.R.

CONTRACTOR SIG.

M S TRIVENI TELE ELECTRO, GKP

JHS- DIVN

SSE/RE/HS

ESTE/RE/LKO

DY. CSTE. RE/LKO


DRG NO.

21

RLY. BOUNDARY

SECTION- BRTI TO UDPR

RLY. BOUNDARY

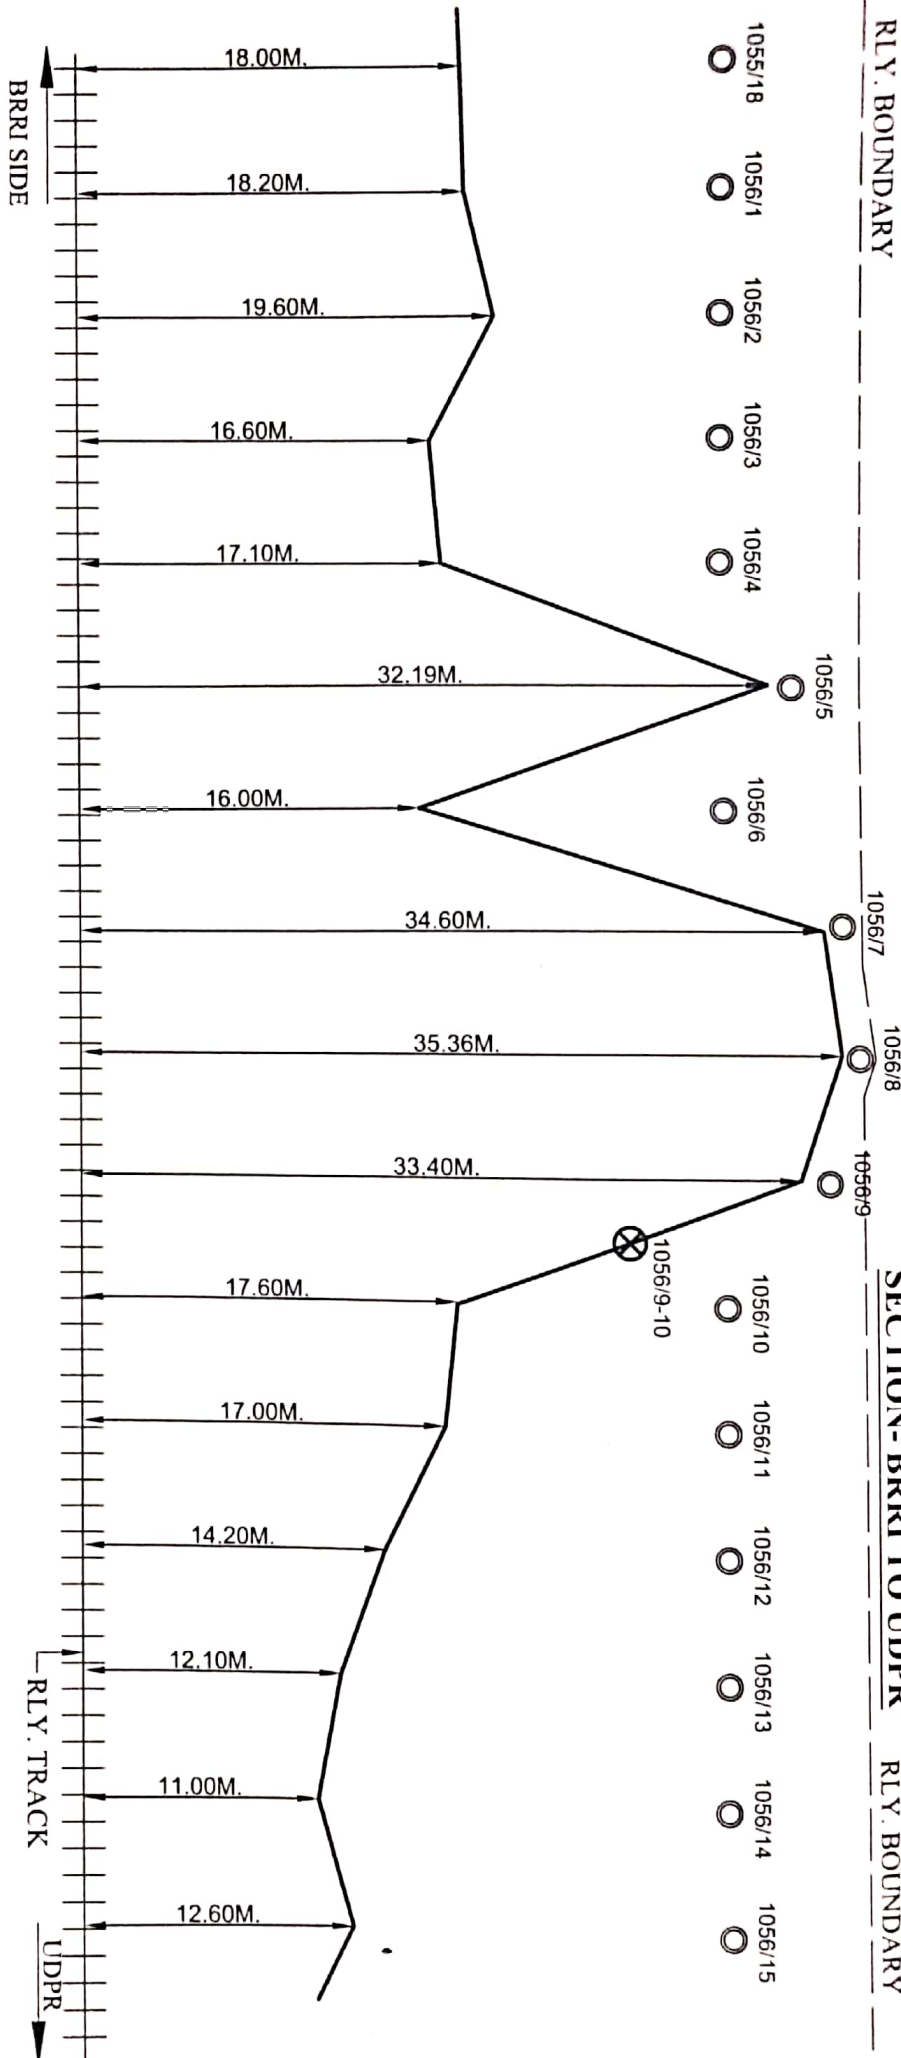

RLY. BOUNDARY

RLY. BOUNDARY

LEGENDS-

6-QUAD CABLE	----
OFC ROUTE	----
RLY BOUNDARY	----
TRACK	+++++
CULVERT/ BRIDGE	=====
LEVEL CROSSING	#
OFC JOINT	⊗
HDD	⊗
OFC HUT	⊗
OHE MAST	⊗
G.I. PIPE	⊗

NOTE- ALL DIMENSION TAKEN FROM THE TRACK AS PER SITE.

PREPARED BY- M S TRIVENI TELE ELECTRO GKP

CHECKED BY-

APPROVED BY-

CONTRACTOR SIG.

N.C. R.

23/7/18

23/7/18

23/7/18

M S TRIVENI TELE ELECTRO, GKP

JHS- DIVN

SSE/TR/RE/JHS

ESTER/ELKO

Dy CSTER/ELKO

DRG NO.


22

RLY. BOUNDARY

SECTION - BRRI TO UDPR

RLY. BOUNDARY

- 1057/1
- 1057/2
- 1057/3
- 1057/4
- 1057/5
- 1057/6
- 1057/7
- 1057/8
- 1057/9
- 1057/10
- 1057/11
- 1057/12
- 1057/13
- 1057/14
- 1057/15
- 1057/16

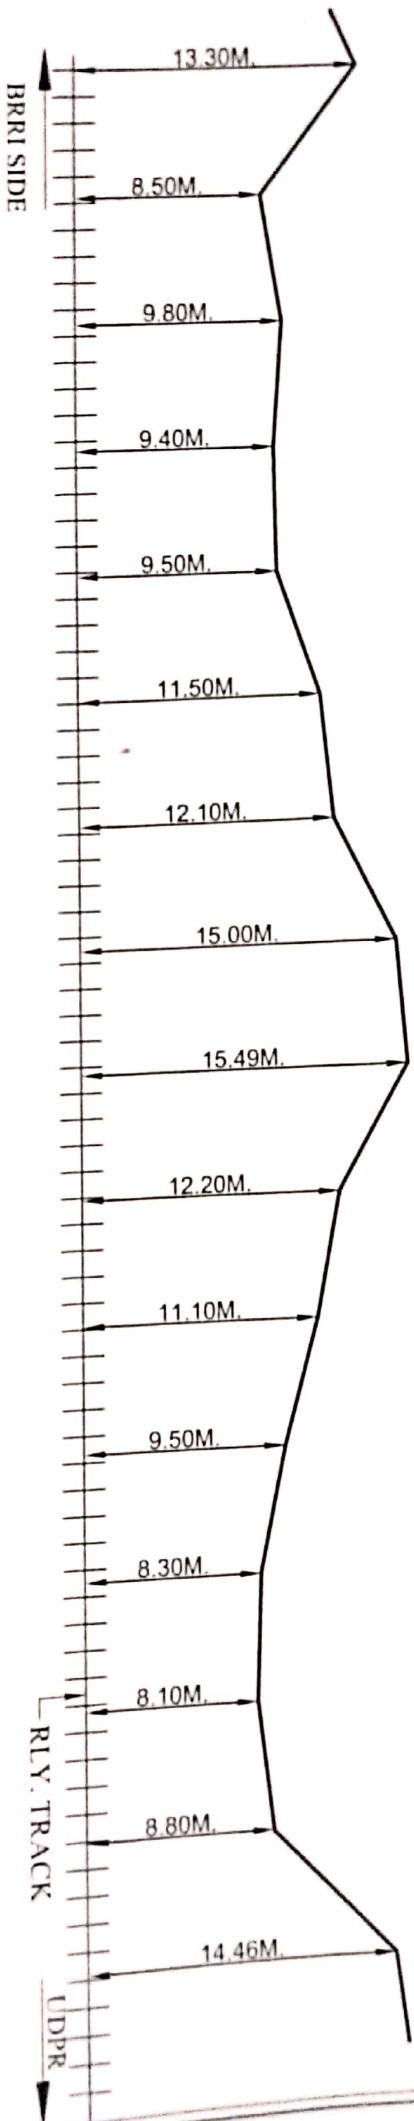

RLY. BOUNDARY

RLY. BOUNDARY

LEGENDS-

6-QUAD CABLE	---
OFC ROUTE	---
RLY BOUNDARY	---
TRACK	+++++
CULVERT / BRIDGE	=====
LEVEL CROSSING	#
OFC JOINT	⊗
HDD	⊗
OFC HULT	⊗
OHE MAST	⊗
G.I PIPE	□

NOTE - ALL DIMENSION TAKEN FROM THE TRACK AS PER SITE.

PREPARED BY - M.S. TRIVENI THE ELECTRO. GNP

CHECKED BY -

APPROVED BY -

CONTRACTOR SIG.

N.C. R.

23/2/18

M.S. TRIVENI THE ELECTRO. GNP

JHS - DIVN

SSUT/REJHS

ESTER/UKO


DY. CSTE/RE/UKO

SECTION - BRTI TO UDPR

RLY. BOUNDARY

RLY. BOUNDARY

- 1058/1
- 1058/2
- 1058/3
- 1058/4
- 1058/5
- 1058/6
- 1058/7
- 1058/8
- 1058/9
- 1058/10
- 1058/11
- 1058/12
- 1058/13
- 1058/14
- 1058/15
- 1059/1

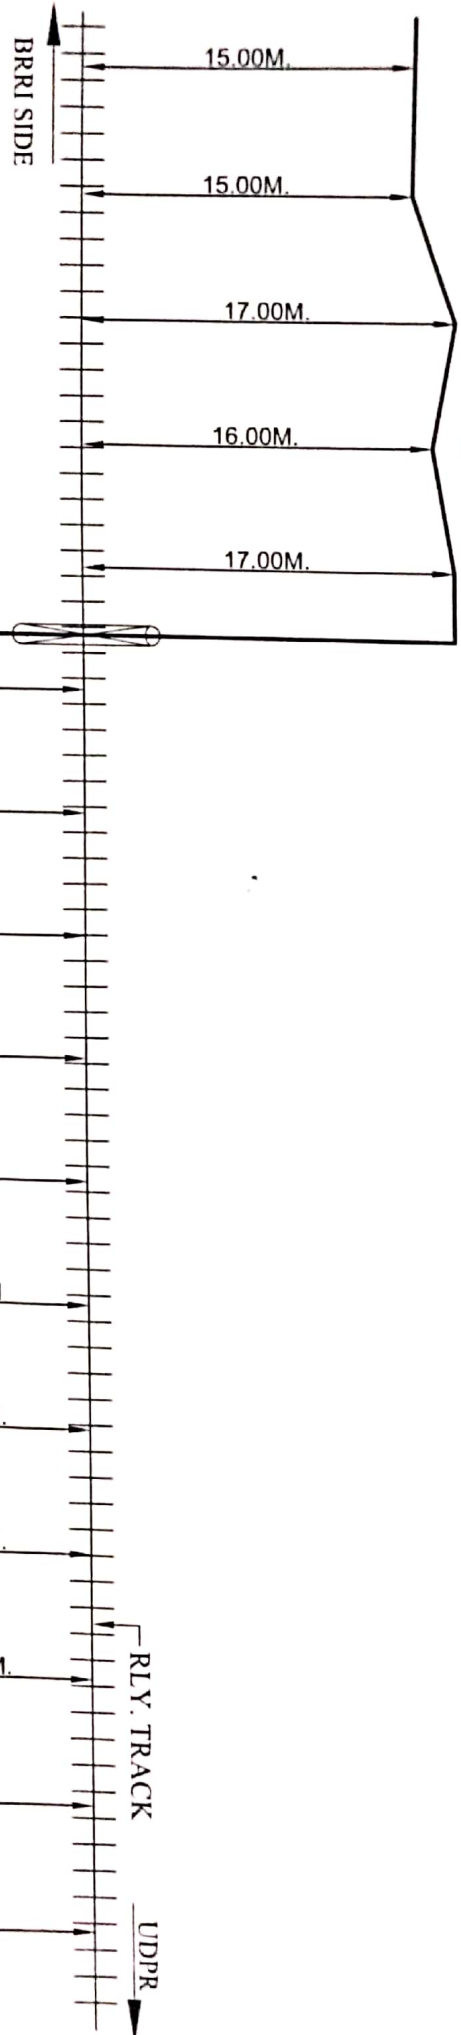

RLY. BOUNDARY

RLY. BOUNDARY

LEGENDS-

6-QUAD CABLE	----
OFC ROUTE	----
RLY BOUNDARY	----
TRACK	+++++
CULVERT BRIDGE	=====
LEVEL CROSSING	##
OFC JOINT	⊗
HDD	⊗
OFC HUT	⊗
OHE MAST	⊗
G.I PIPE	□

NOTE - ALL DIMENSION TAKEN FROM THE TRACK AS PER SITE.

PREPARED BY - M.S. TRIVENI TELE ELECTRO GNP

CHECKED BY -

APPROVED BY -

N.C.R.

CONTRACTOR SIG.

M.S. TRIVENI TELE ELECTRO GNP

JHS-DIVN

SSE/RE/JHS

ESTER/ELKO

Dy. CSTER/ELKO


DRG NO.

24

SECTION - BRRI TO UDPR

RLY. BOUNDARY

RLY. BOUNDARY

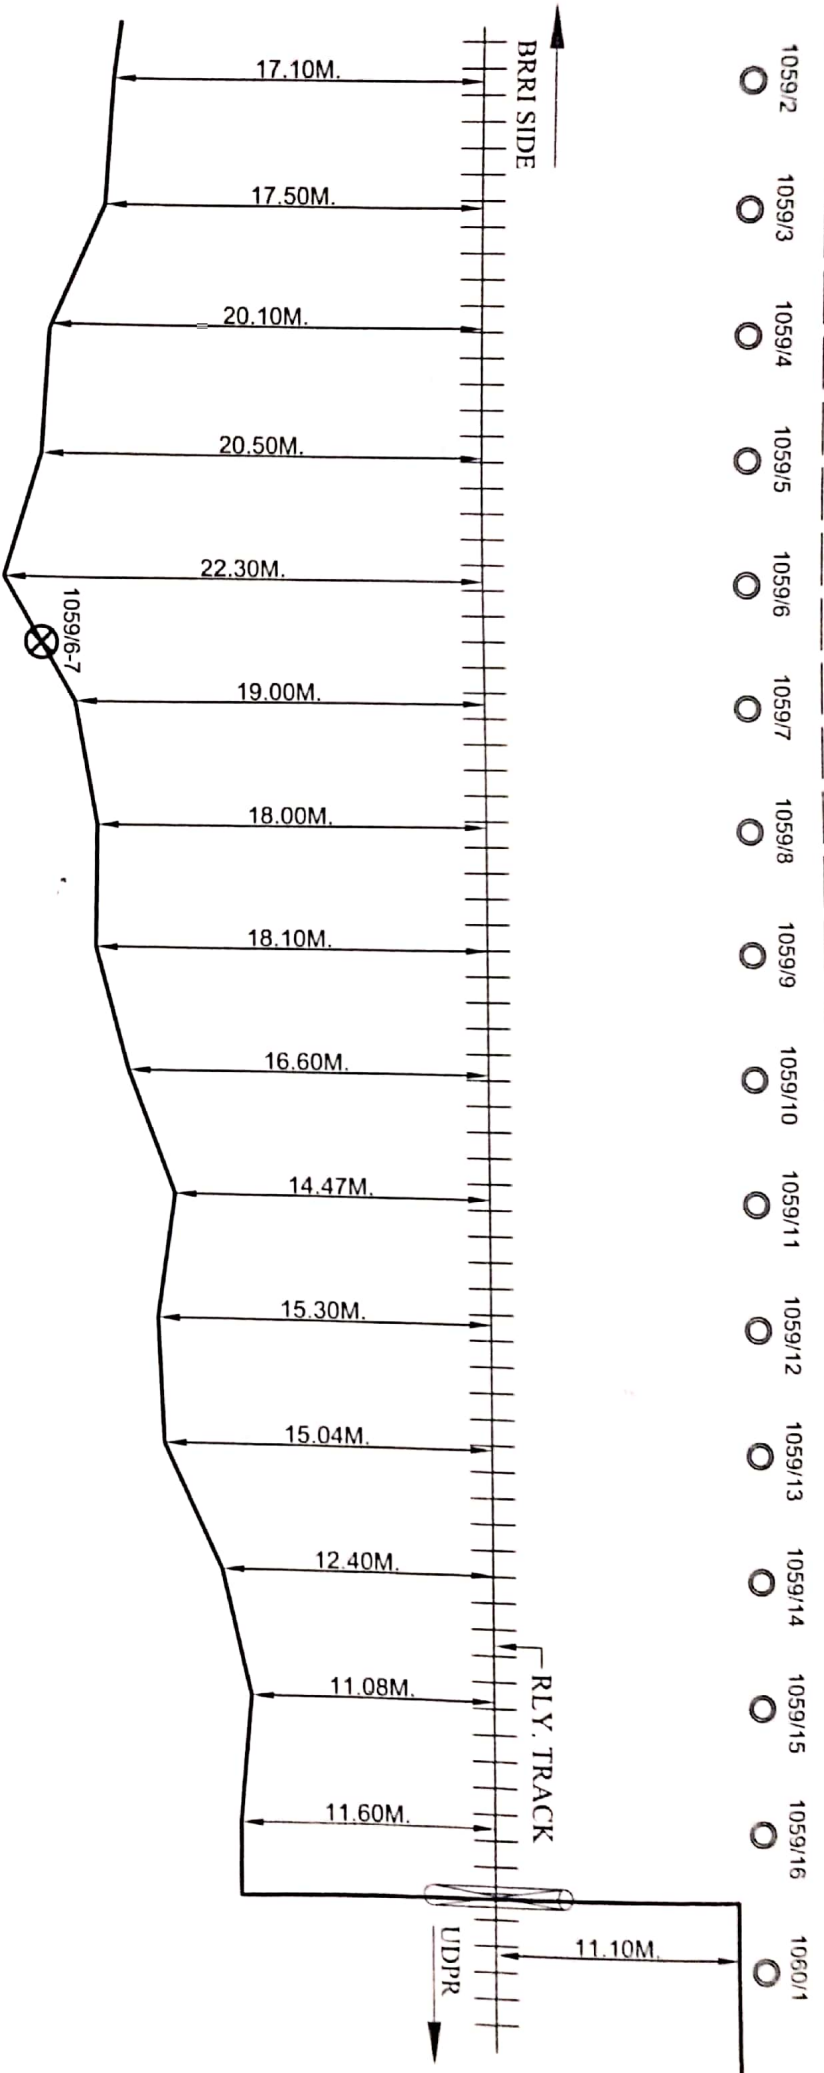

RLY. BOUNDARY

RLY. BOUNDARY

LEGENDS-

6-QUAD CABLE	----
OFC ROUTE	=====
RLY BOUNDARY	-----
TRACK	+++++
CULVERT / BRIDGE	=====
LEVEL CROSSING	##
OFC JOINT	⊗
HDD	⊗
OFC HUT	⊗
OHE MAST	⊗
G.I PIPE	⊗

NOTE- ALL DIMENSION TAKEN FROM THE TRACK AS PER SITE.

PREPARED BY- M S TRIVENI TELE ELECTRO GKP

CHECKED BY-

APPROVED BY-

N.C.R.

22/11/18

22/11/18

22/11/18

CONTRACTOR SIG.

M S TRIVENI TELE ELECTRO GKP

JHS- DIVN

SSE/TE/RE/JHS

ESTER/ELKO

Dy CSTER/ELKO


DRG NO

25

SECTION-BRRI TO UDPR

RLY. BOUNDARY

RLY. BOUNDARY

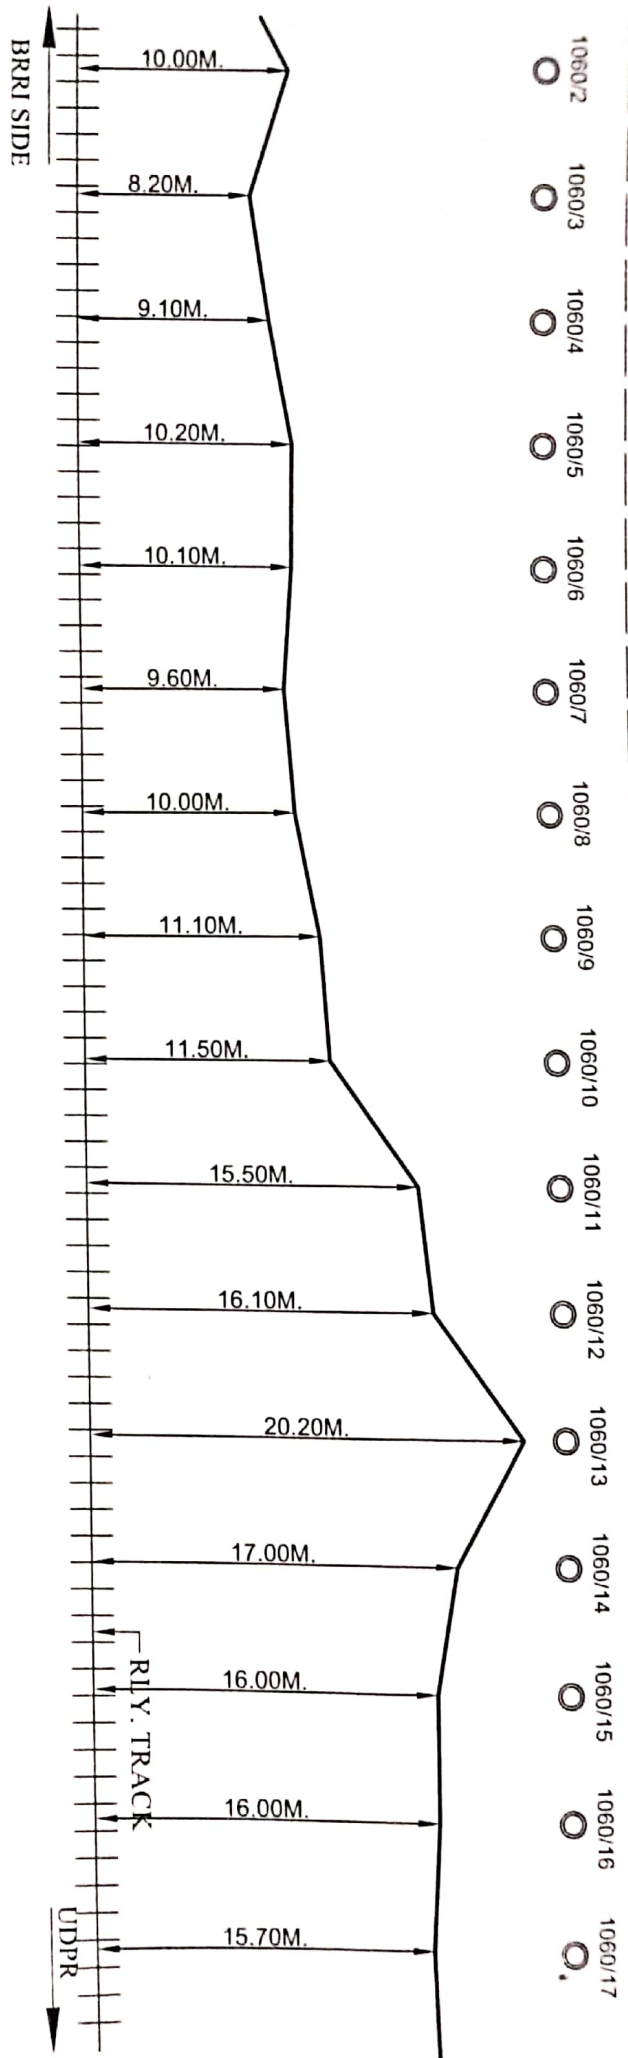

RLY. BOUNDARY

RLY. BOUNDARY

LEGENDS-

6-QUAD CABLE	----
OFC ROUTE	=====
RLY BOUNDARY	-----
TRACK	+++++
CULVERT/BRIDGE	=====
LEVEL CROSSING	##
OFC JOINT	⊗
HDD	⊗
OFC HUT	⊗
OHE MAST	⊗
G.I PIPE	⊗

NOTE- ALL DIMENSION TAKEN FROM THE TRACK AS PER SITE.

PREPARED BY- M/S TRIVENI TELE ELECTRO GKP

CHECKED BY-

APPROVED BY-

CONTRACTOR SIG.

N.C.R.

JRS- DIVN

M/S TRIVENI TELE ELECTRO, GKP

JRS- DIVN

SSE/RE/JHS

ESTER/ELKO

Dy CSTER/ELKO

DRG NO


26

RLY. BOUNDARY

SECTION-BRRI TO UDPR

RLY. BOUNDARY

1060/16 1060/17 1060/18 1060/19 1061/1 1061/2 1061/3 1061/4 1061/5 1061/6 1061/7 1061/8 1061/9 1061/10 1061/11 1061/12

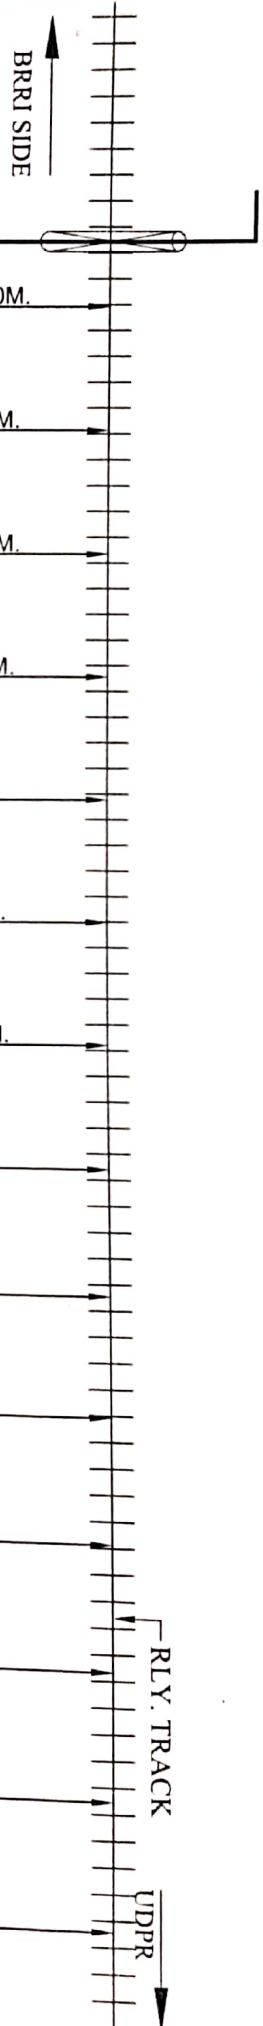

RLY. BOUNDARY

RLY. BOUNDARY

RLY. BOUNDARY

LEGENDS-

6-QUAD CABLE	----
OFC ROUTE	----
RLY BOUNDARY	----
TRACK	+++++
CULVERT/ BRIDGE	=====
LEVEL CROSSING	#
OFC JOINT	⊗
HDD	⊗
OFC HUT	⊗
OHE MAST	○
G.I. PIPE	□

NOTE- ALL DIMENSION TAKEN FROM THE TRACK AS PER SITE.

PREPARED BY- M S TRIVENI TELE ELECTRO GKP

CHECKED BY-

APPROVED BY-

CONTRACTOR SIG.

[Signature]

N.C. R.

[Signature]

[Signature]

[Signature]

M/S TRIVENI TELE ELECTRO GKP

JHS- DIVN

SSET/RE/JHS


ESTER/RELKO

DY CST/RELKO

DRG NO.

27

PLY. BOUNDARY

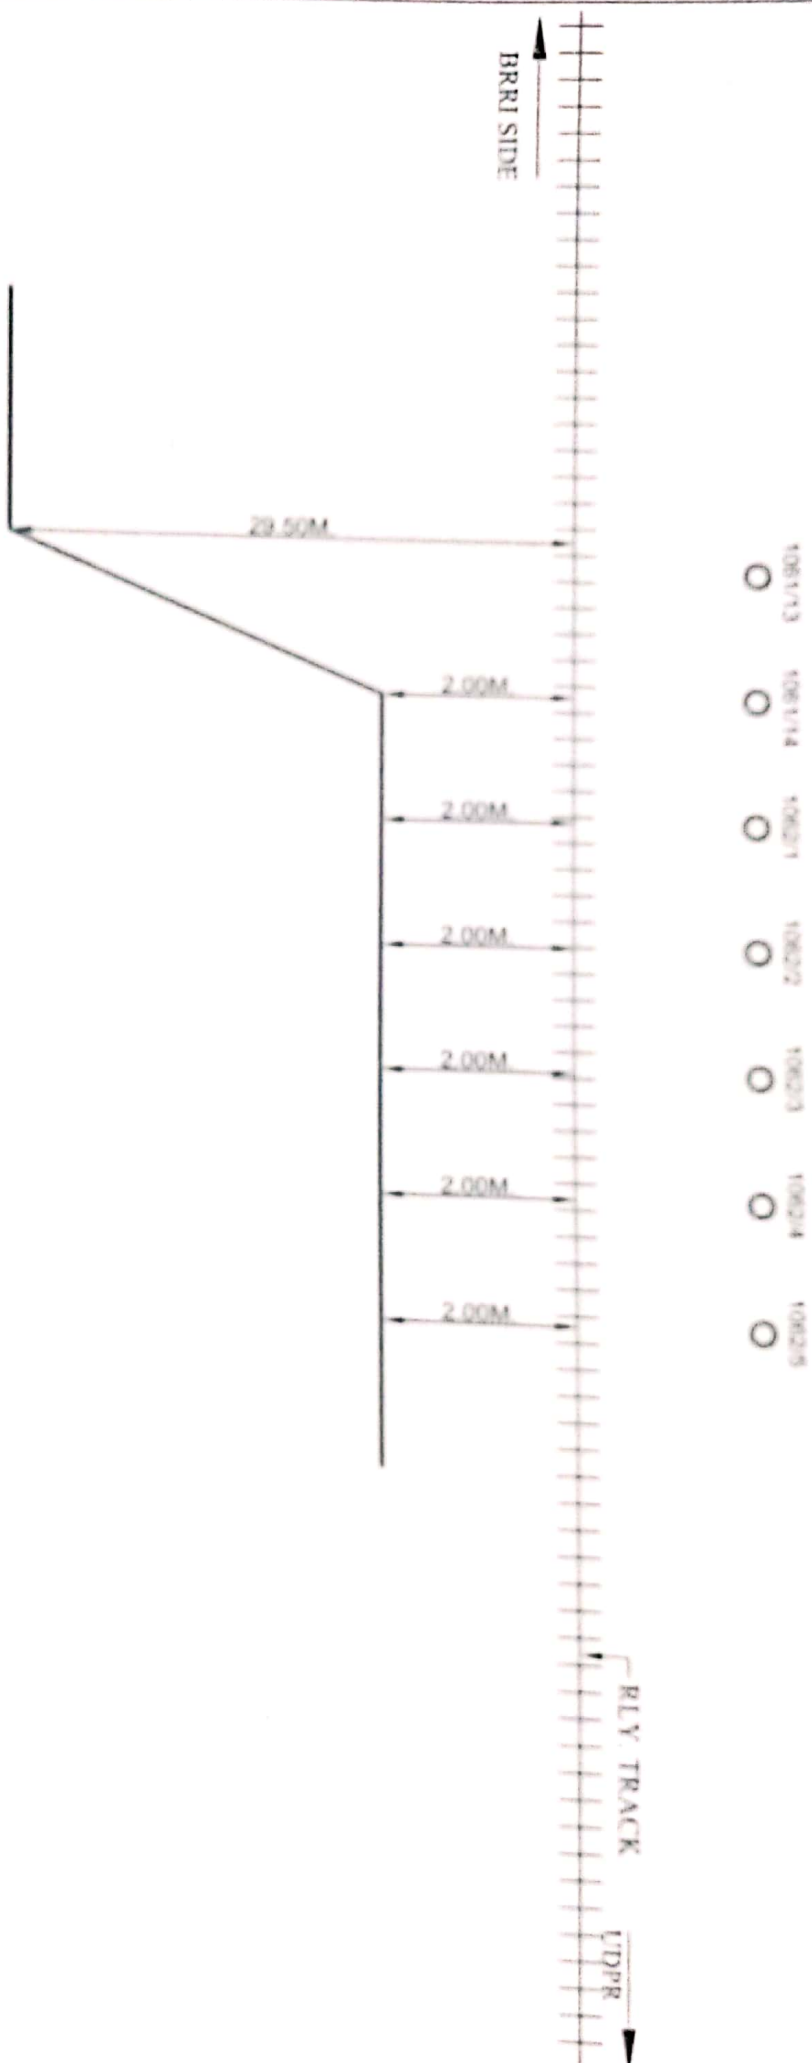

RLY. BOUNDARY
LEGENDS-

6-QUAD CABLE	----
OFC ROUTE	=====
RTY BOUNDARY	-----
TRACK	+++++
CULVERT BRIDGE	====
LEVEL CROSSING	++
OFC JOINT	⊗
HDD	⊗
OFC HUT	⊙
OHE MAST	⊙
G.I PIPE	—

NOTE: ALL DIMENSION TAKEN FROM THE TRACK AS PER SITE.

PREPARED BY: M S TRIVENI TEL ELECTRO GMP

CHECKED BY:

APPROVED BY:

28

HDD

OFC HUT

OHF MAST

G.I. PIPE

CONTRACTOR SMC

MISS TRYVING THE ELECTRIC CAR

N.C. R

JHEB DIV'N

951/TBL/145

ESTERHAKO

Dr. STEPHEN KO


DRG NO

RLY. BOUNDARY

SECTION-BRRI TO UDPR

RLY. BOUNDARY

- 1062/5
- 1062/6
- 1062/7
- 1062/8
- 1062/9
- 1062/10
- 1062/11
- 1062/12
- 1062/13
- 1062/14
- 1062/15
- 1062/16
- 1062/17
- 1062/18
- 1062/19
- 1062/20

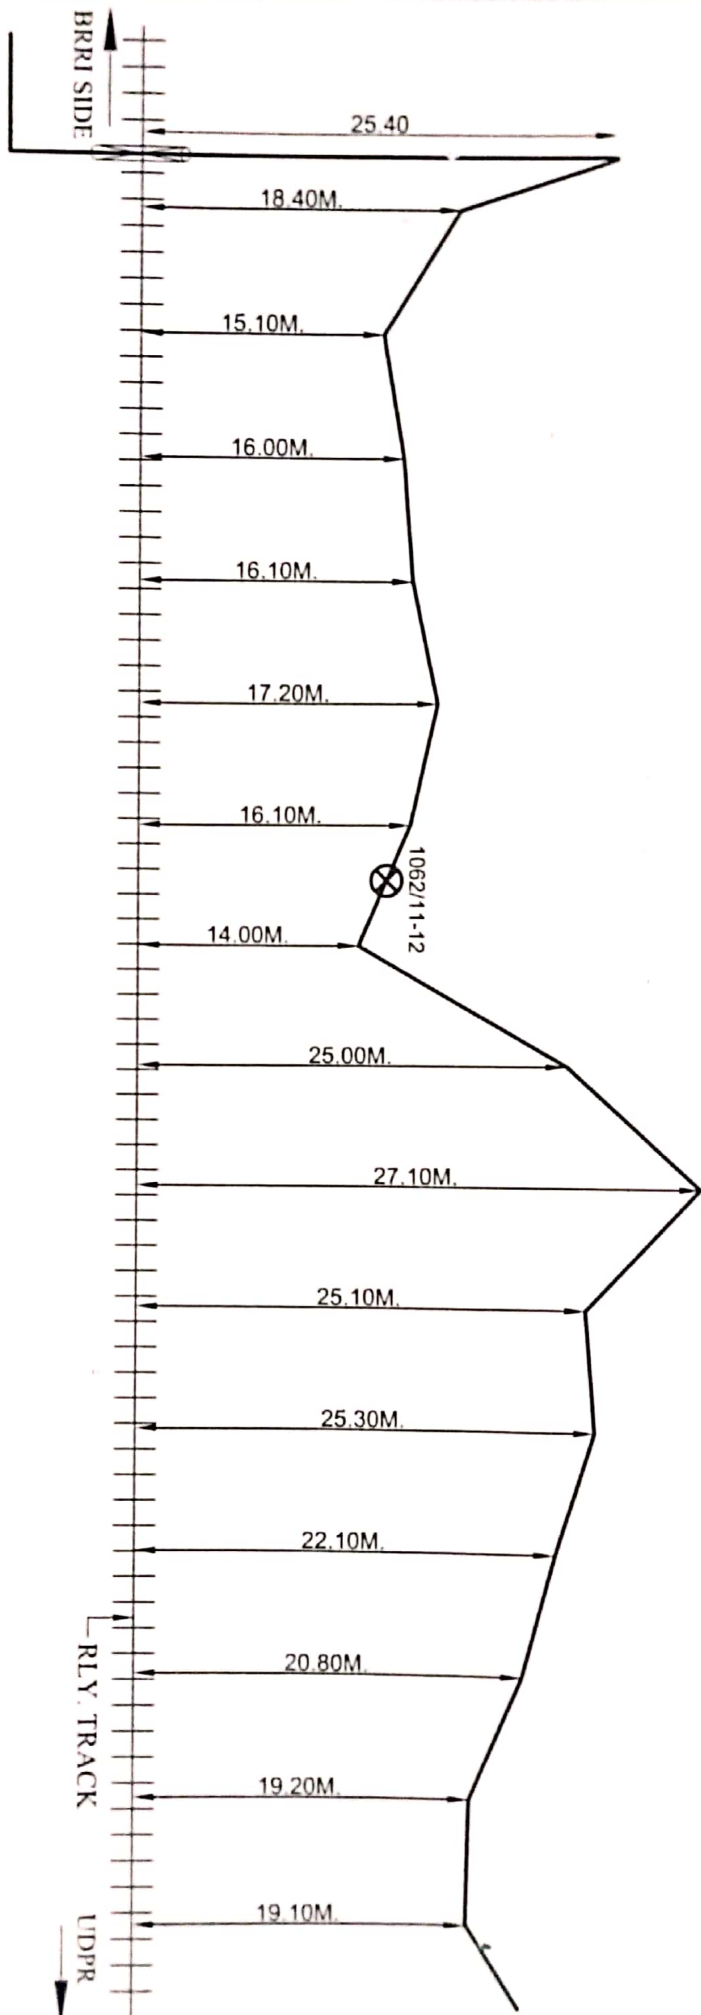

LEGENDS-

6-QUAD CABLE	---
OFC ROUTE	---
RLY BOUNDARY	---
TRACK	---
CULVERT / BRIDGE	---
LEVEL CROSSING	---
OFC JOINT	---
HDD	---
OFC HUT	---
OHE MAST	---
G.I PIPE	---

NOTE - ALL DIMENSION TAKEN FROM THE TRACK AS PER SITE.

PREPARED BY - M.S. TRIVENI TTE ELECTRO. GNP

CHECKED BY -

APPROVED BY -

CONTRACTOR SIG

N.C. R.

23/12/18

M.S. TRIVENI TTE ELECTRO. GNP

JHS. DIVN

SSE/TR/JHS

EST/RELKO

DY. CST/RELKO

DRG NO


29

RLY. BOUNDARY

SECTION- BRRI TO UDPR

RLY. BOUNDARY

- 1063/1
- 1063/2
- 1063/3
- 1063/4
- 1063/5
- 1063/6
- 1063/7
- 1063/8
- 1063/9
- 1063/10
- 1063/11
- 1063/12
- 1063/13
- 1063/14
- 1063/15
- 1063/16

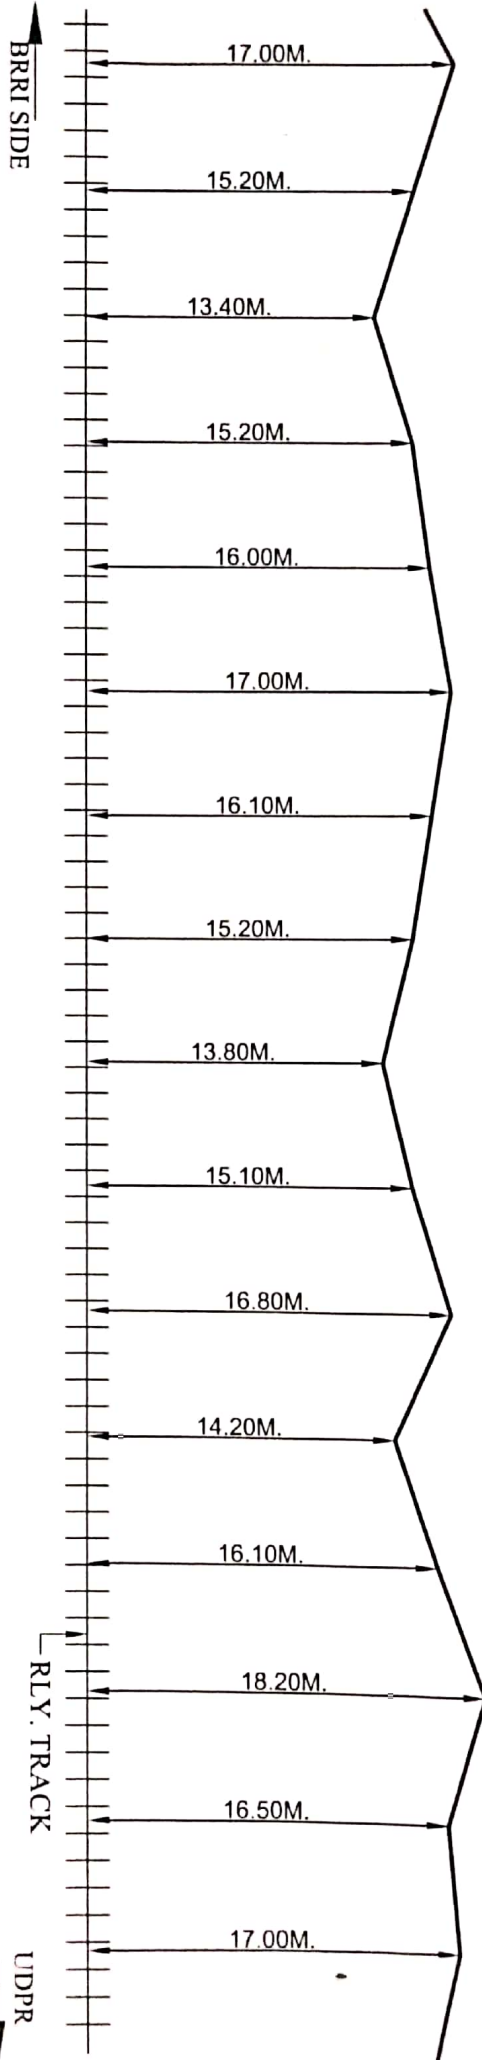

RLY. BOUNDARY

RLY. BOUNDARY

LEGENDS-

6-QUAD CABLE	----
OFC ROUTE	————
RLY BOUNDARY	-----
TRACK	=====
CULVERT/ BRIDGE	=====
LEVEL CROSSING	#
OFC JOINT	⊗
HDD	⊗
OFC HUT	⊗
OHE MAST	⊗
G.I. PIPE	□

NOTE- ALL DIMENSION TAKEN FROM THE TRACK AS PER SITE.

PREPARED BY- M S TRIVENI TELE ELECTRO GKP

CHECKED BY-

APPROVED BY-

N.C. R.

CONTRACTOR SIG.

M S TRIVENI TELE ELECTRO. GKP

JHS- DIVN

SSE/ TRE/ HHS

ESTE/ R/ LKO

DY. CSTE/ R/ LKO

DRG NO.


30

SECTION-BRRI TO UDPR

RLY. BOUNDARY

RLY. BOUNDARY

1063/17 1063/18 1063/19 1063/20 1064/1 1064/2 1064/3 1064/4 1064/5 1064/6 1064/7 1064/8 1064/9 1064/10 1064/11 1064/12

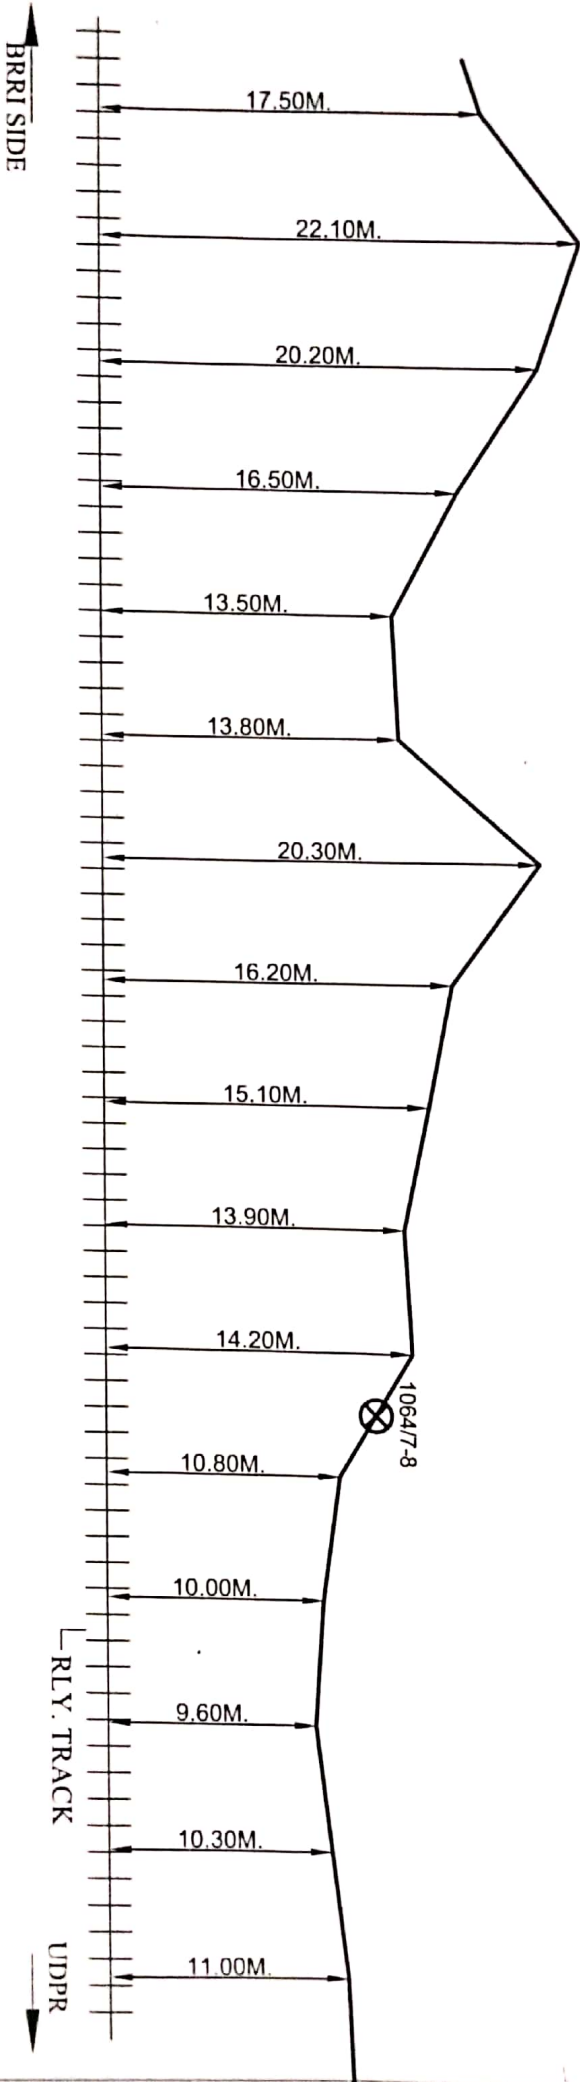

LEGENDS-

6-QUAD CABLE	---
OFC ROUTE	---
RLY BOUNDARY	---
TRACK	---
CUL VERT/ BRIDGE	---
LEVEL CROSSING	---
OFC JOINT	---
HDD	---
OFC HUT	---
OHE MAST	---
G.I PIPE	---

NOTE- ALL DIMENSION TAKEN FROM THE TRACK AS PER SITE.

PREPARED BY- M S TRIVENI TELE ELECTRO GNP

CHECKED BY-

APPROVED BY-

CONTRACTOR SIG.

N.C.R.

22/9/18

JHS- DIVN

SSE/RE/JHS

ESTER/TKO

Dy CSTE/RE/TKO

DRG NO.


31

SECTION- BTRI TO UDPR

RLY. BOUNDARY

RLY. BOUNDARY

1064/13 1064/14 1064/15 1064/16 1065/1 1065/2 1065/3 1065/4 1065/5 1065/6 1065/7 1065/8 1065/9 1065/10 1065/11 1065/12

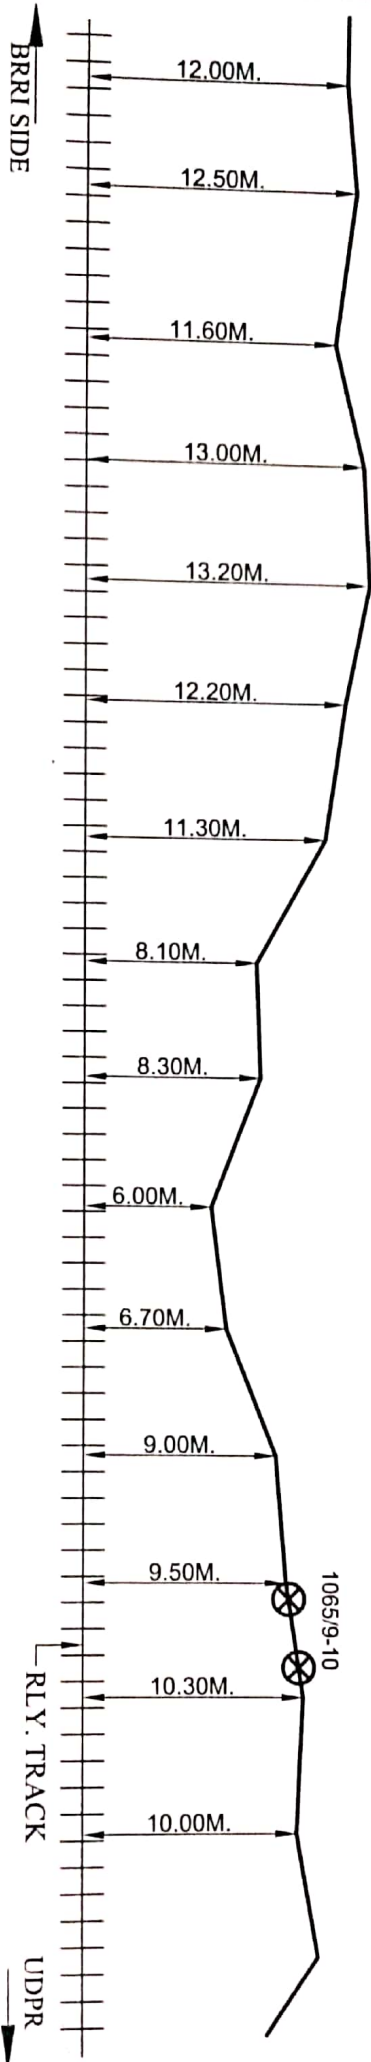

RLY. BOUNDARY

RLY. BOUNDARY

LEGENDS-

6-QUAD CABLE	---
OFC ROUTE	---
RLY BOUNDARY	---
TRACK	---
CULVERT/ BRIDGE	---
LEVEL CROSSING	---
OFC JOINT	---
HDD	---
OFC HUT	---
OHE MAST	---
G.I PIPE	---

NOTE- ALL DIMENSION TAKEN FROM THE TRACK AS PER SITE.

PREPARED BY- M S TRIVENI TELE ELECTRO. GRP

CHECKED BY-

APPROVED BY-

N.C. R.

CONTRACTOR SIG.

M S TRIVENI TELE ELECTRO. GRP

JHS- DIVN

SSE/TER/JHS

ESTE/RELKO

Dy CSTER/RELKO

DRG NO.


32

RLY. BOUNDARY

SECTION-BRRI TO UDPR

RLY. BOUNDARY

- 1065/13 1065/14 1065/15 1065/16 1066/1 1066/2 1066/3 1066/4 1066/5 1066/6 1066/7 1066/8 1066/9 1066/10 1066/11 1066/12

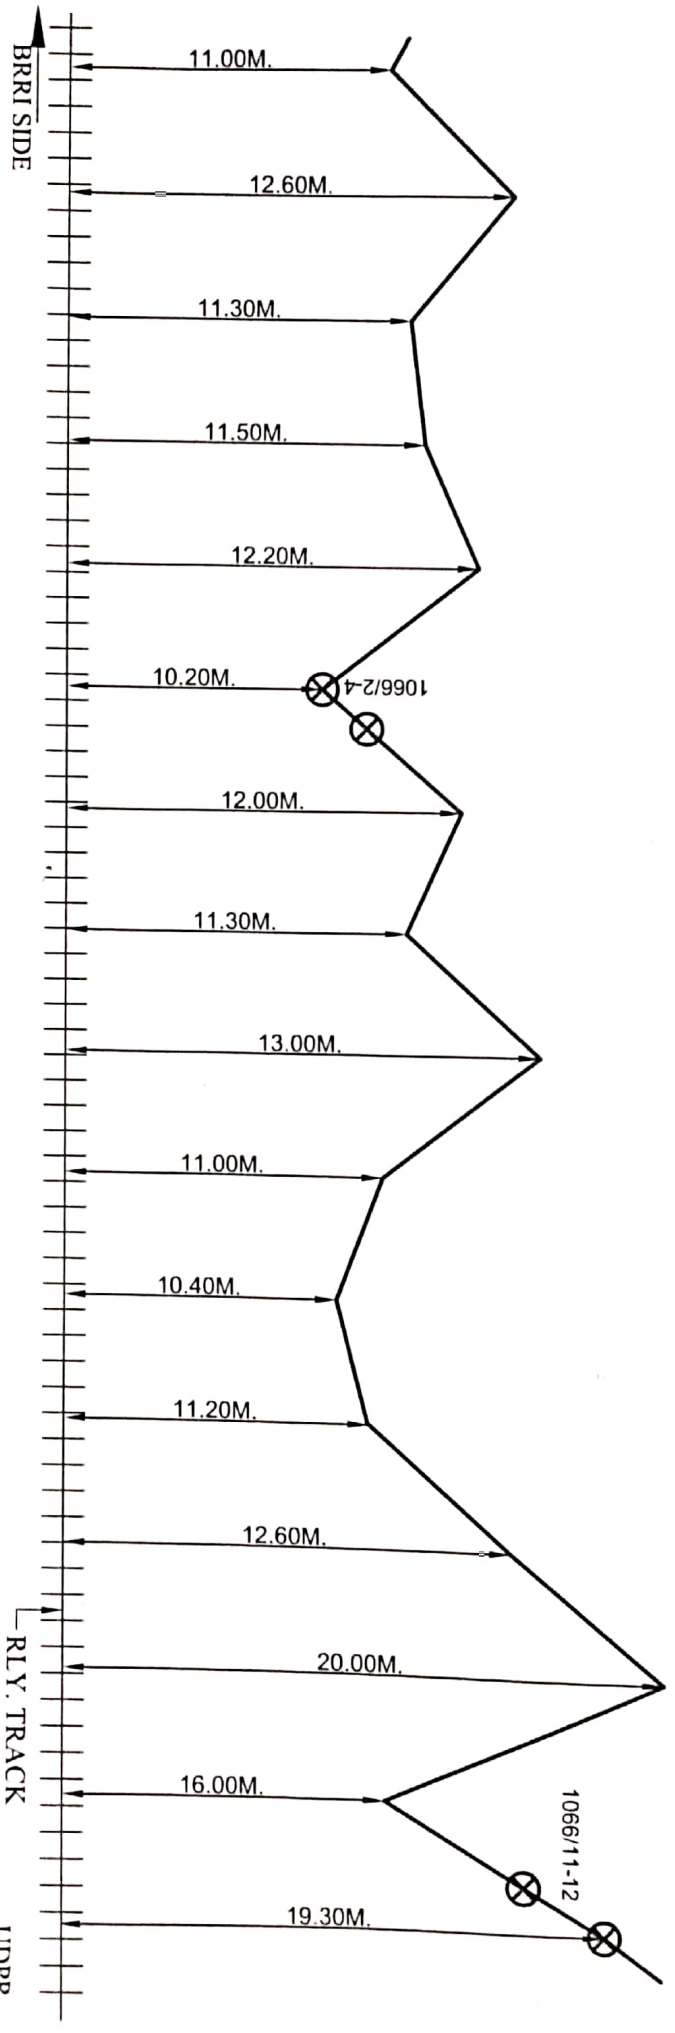

RLY. BOUNDARY

LEGENDS-

6-QUAD CABLE

OFC ROUTE

RLY BOUNDARY

TRACK

CULVERT/ BRIDGE

LEVEL CROSSING

OFC JOINT

HDD

OFC HUT

OHE MAST

G.I PIPE

NOTE- ALL DIMENSION TAKEN FROM THE TRACK AS PER SITE.

PREPARED BY- M S TRIVENI TELE ELECTRO. GKP

CHECKED BY-

APPROVED BY-

N.C. R.

CONTRACTOR SIG.

M/S TRIVENI TELE ELECTRO. GKP

JHS- DIVN

SSE/T/RE/JHS

ESTER/ELKO

Dy. CST/RE/ELKO


DRG NO.

33

RLY. BOUNDARY

SECTION - BIRI TO UDPR

RLY. BOUNDARY

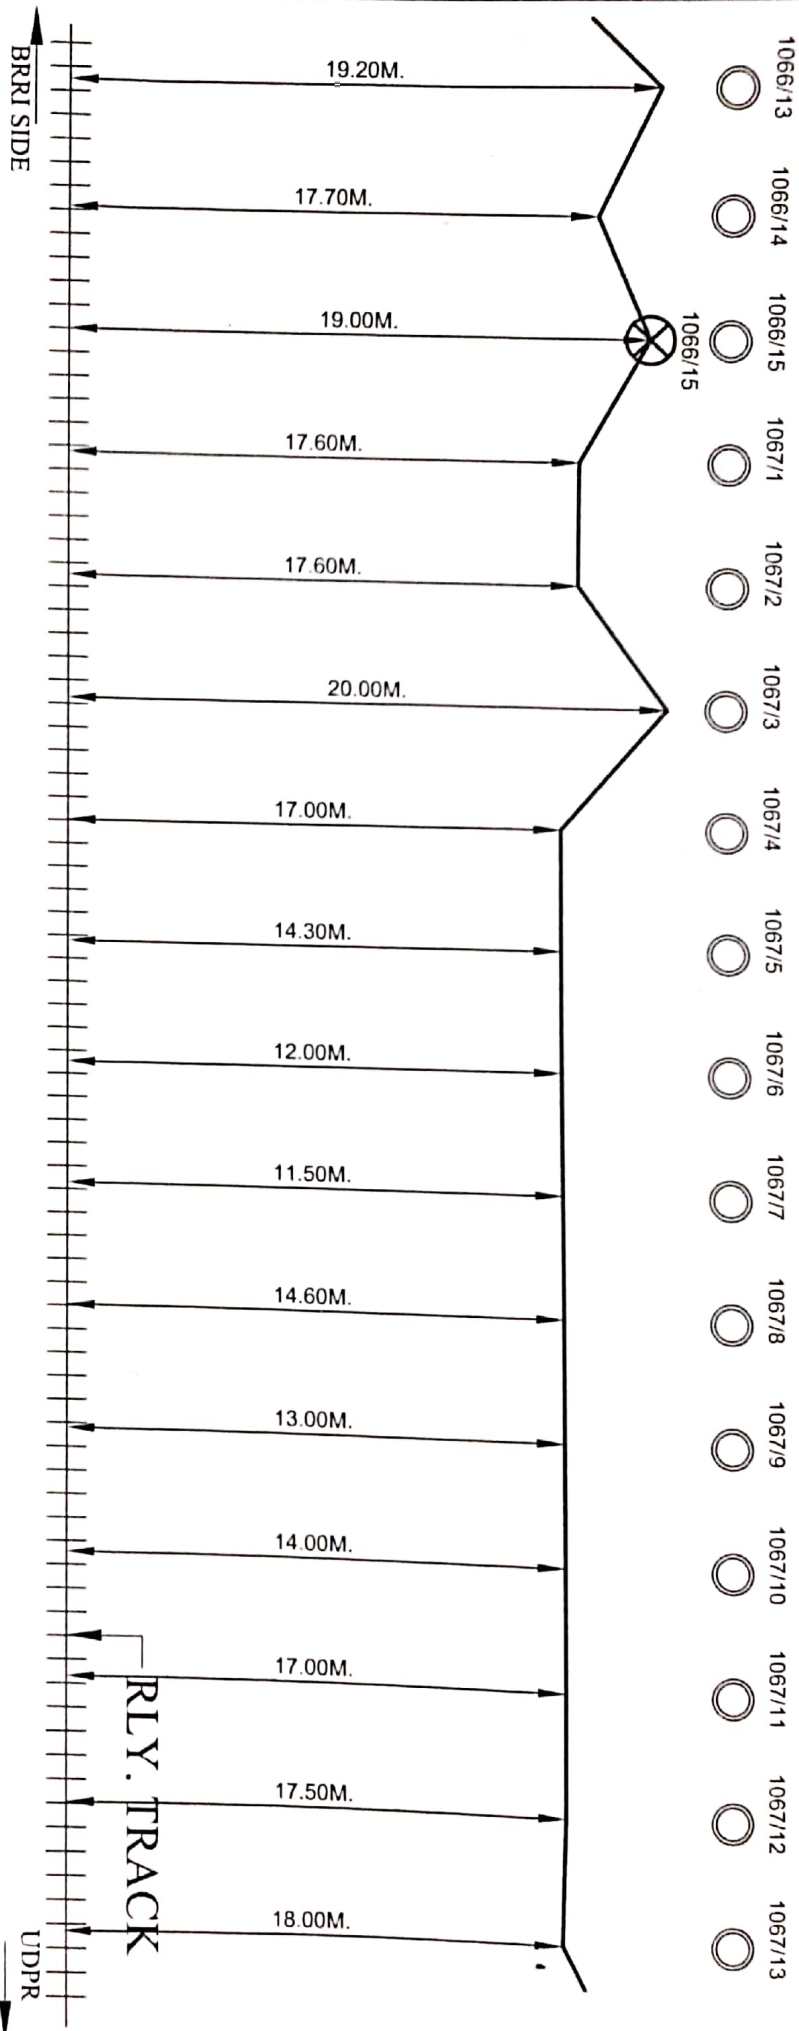

RLY. BOUNDARY

RLY. BOUNDARY

LEGENDS-

6-QUAD CABLE	----
OFC ROUTE	————
RLY BOUNDARY	-----
TRACK	+++++
CULVERT/ BRIDGE	=====
LEVEL CROSSING	#
OFC JOINT	⊗
HDD	⊗
OFC HUT	⊗
OHE MAST	○
G.I. PIPE	□

NOTE- ALL DIMENSION TAKEN FROM THE TRACK AS PER SITE.

PREPARED BY- M S TRIVENI TELE ELECTRO GRP

CHECKED BY-

APPROVED BY-

N.C. R.

CONTRACTOR SIG.

M S TRIVENI TELE ELECTRO GRP

JHS- DIVN

SSE/RE/JHS

ESTE/RE/LKO

Dy CSTE/RE/LKO


DRG NO.

34

RLY. BOUNDARY

SECTION-BRRI TO UDPR

RLY. BOUNDARY

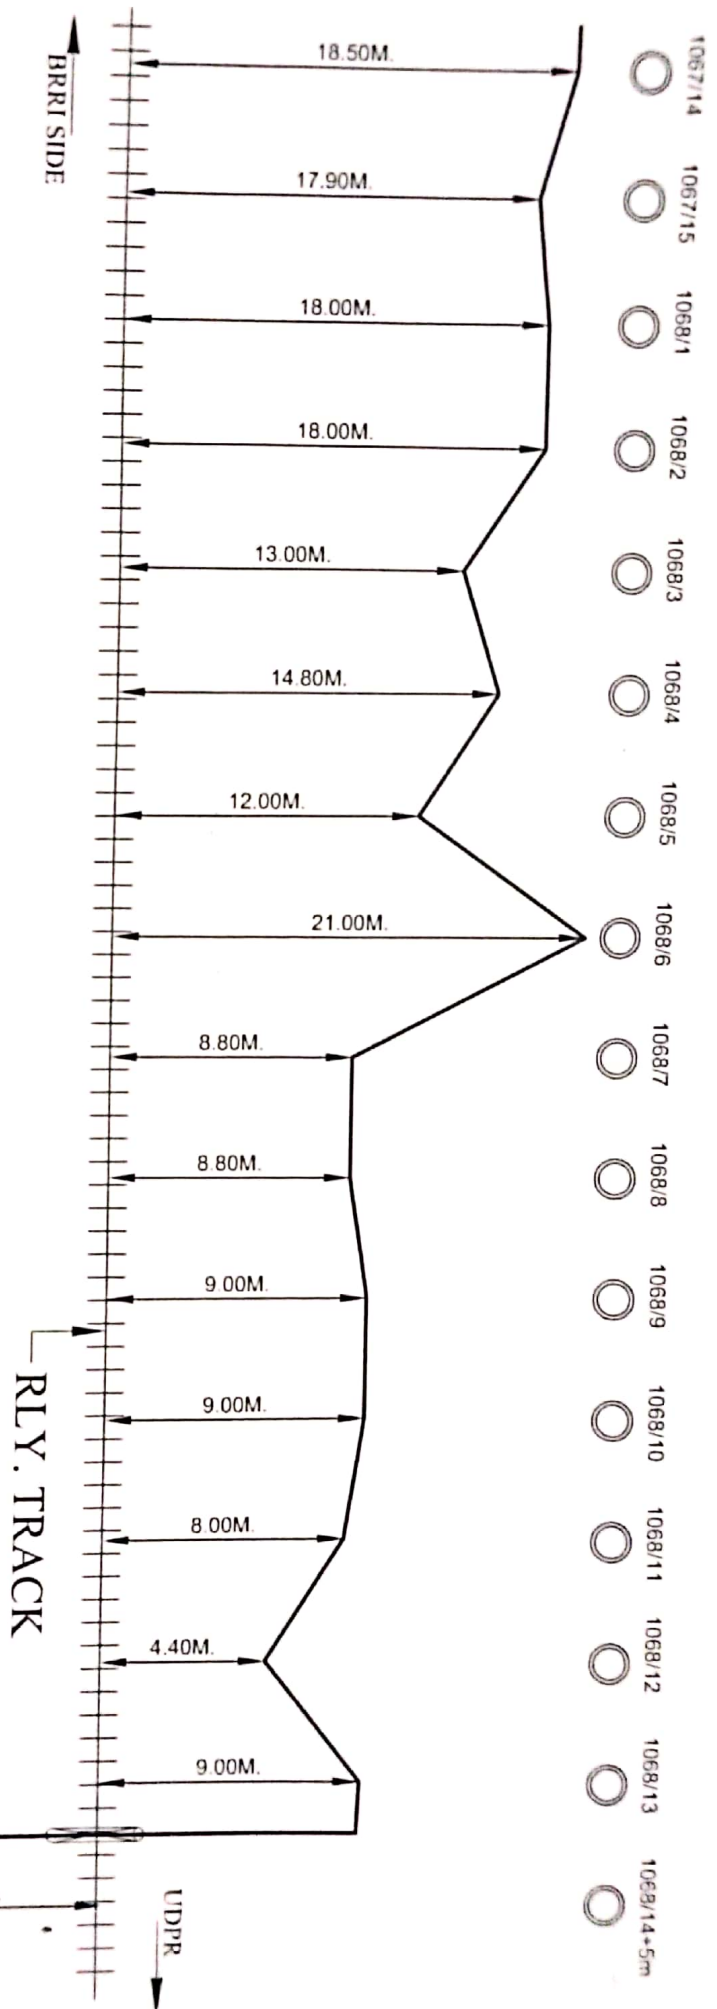

RLY. BOUNDARY

LEGENDS-

6-QUAD CABLE	----
OFC ROUTE	----
RLY BOUNDARY	----
TRACK	+++++
CULVERT BRIDGE	=====
LEVEL CROSSING	+
OFC JOINT	⊗
HDD	⊗
OFC HUT	⊗
OHE MAST	⊗
G.I PIPE	⊗

NOTE- ALL DIMENSION TAKEN FROM THE TRACK AS PER SITE.

PREPARED BY- M S TRIVENI TELE ELECTRO. GKP

CONTRACTOR SIG.

N.C. R.

CHECKED BY-

APPROVED BY-

M S TRIVENI TELE ELECTRO. GKP

JHS- DIVN

SST/REJHS

ESTE/REJHS

DN CST/REJHS

DRG NO

35

RLY. BOUNDARY

SECTION- BRRI TO UDPR


RLY. BOUNDARY

1068/15 1069/1 1069/2 1069/3 1069/4 1069/5 1069/6 1069/7 1069/8 1069/9 1069/10 1069/11 1069/12 1069/13 1069/14 1069/15

BRRI SIDE

RLY. TRACK

UDPR

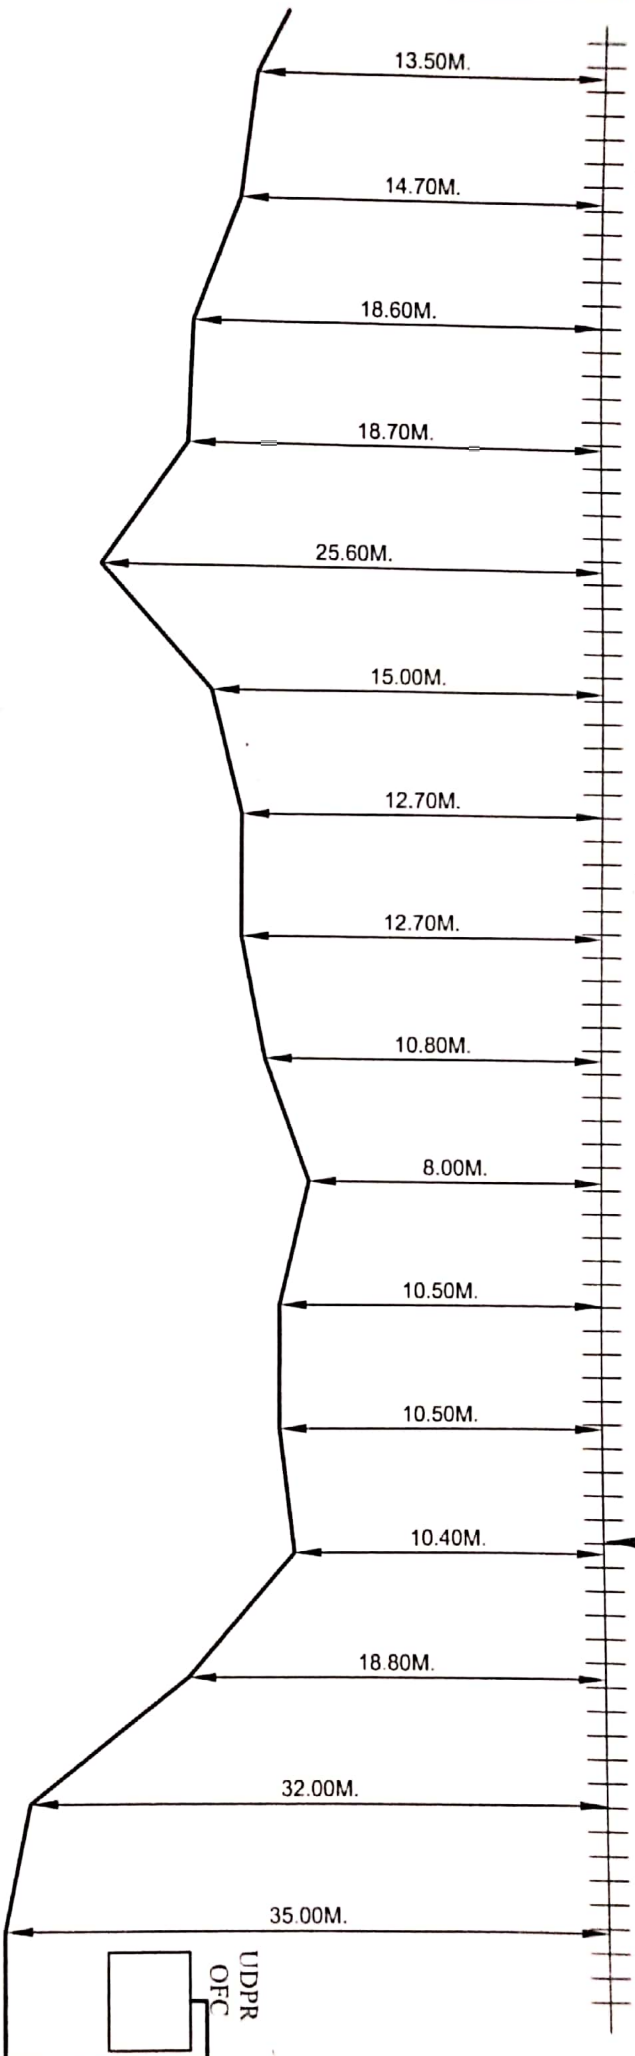

LEGENDS-

6-QUAD CABLE	----
OFC ROUTE	=====
RLY BOUNDARY	-----
TRACK	+++++
CULVERT/ BRIDGE	=====
LEVEL CROSSING	#
OFC JOINT	⊗
HDD	⊗
OFC HUT	⊗
OHE MAST	⊗
G.I PIPE	□

NOTE- ALL DIMENSION TAKEN FROM THE TRACK AS PER SITE.

PREPARED BY- M S TRIVENI TELE ELECTRO GKP

CHECKED BY-

APPROVED BY-

N.C.R.

CONTRACTOR SIG.

M S TRIVENI TELE ELECTRO GKP

JHS- DIVN

SSE/RE/JHS

ESTE/RE/LKO

DRG NO

36