


BHEERPUR
KM-798.32

BHEERPUR - KARCHANA
AUTO BLOCK SIGNALLING

KARCHANA
KM-807.43

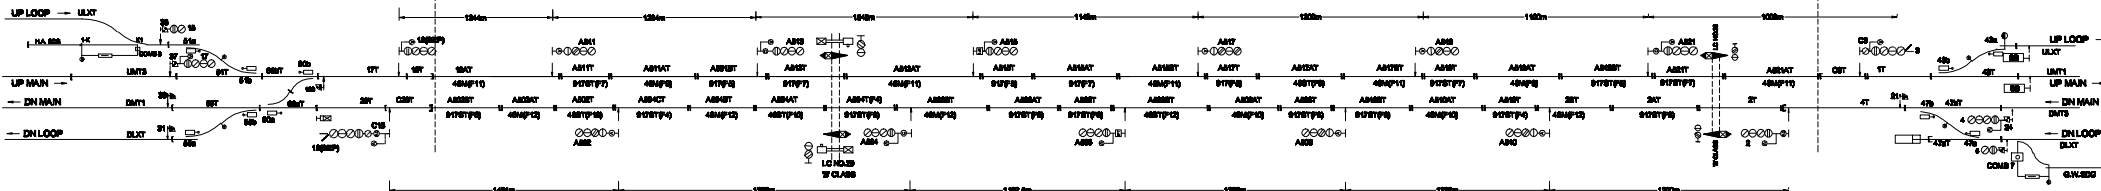

ALD-16

10 SUT NO.57090/ALTU
DT:27/06/2013
CLASS: SPL
SD: 5-2