


**GAIPURA - BIROHE
AUTO BLOCK SIGNALLING**

**GAIPURA - BIROHE
AUTO BLOCK SIGNALLING**

**BIROHE
(SSI)**

**GAIPURA
(SSI)**

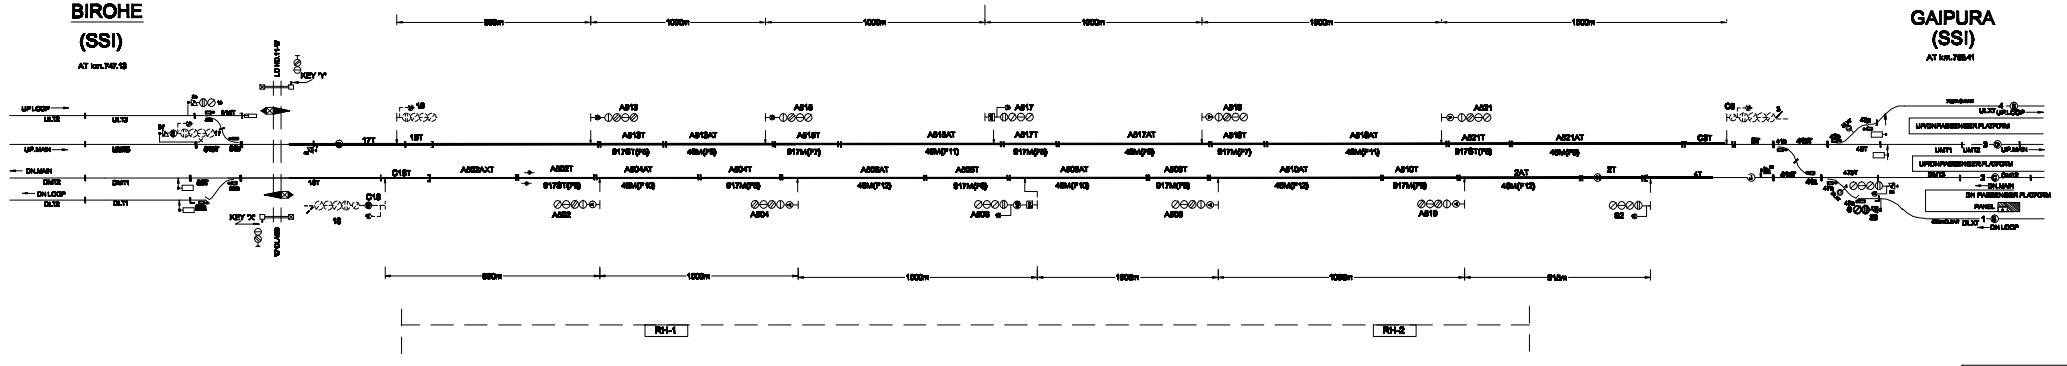

AD-19

BASED UPON S.P. NO. 100/2017