


# BIRLA NAGAR STATION

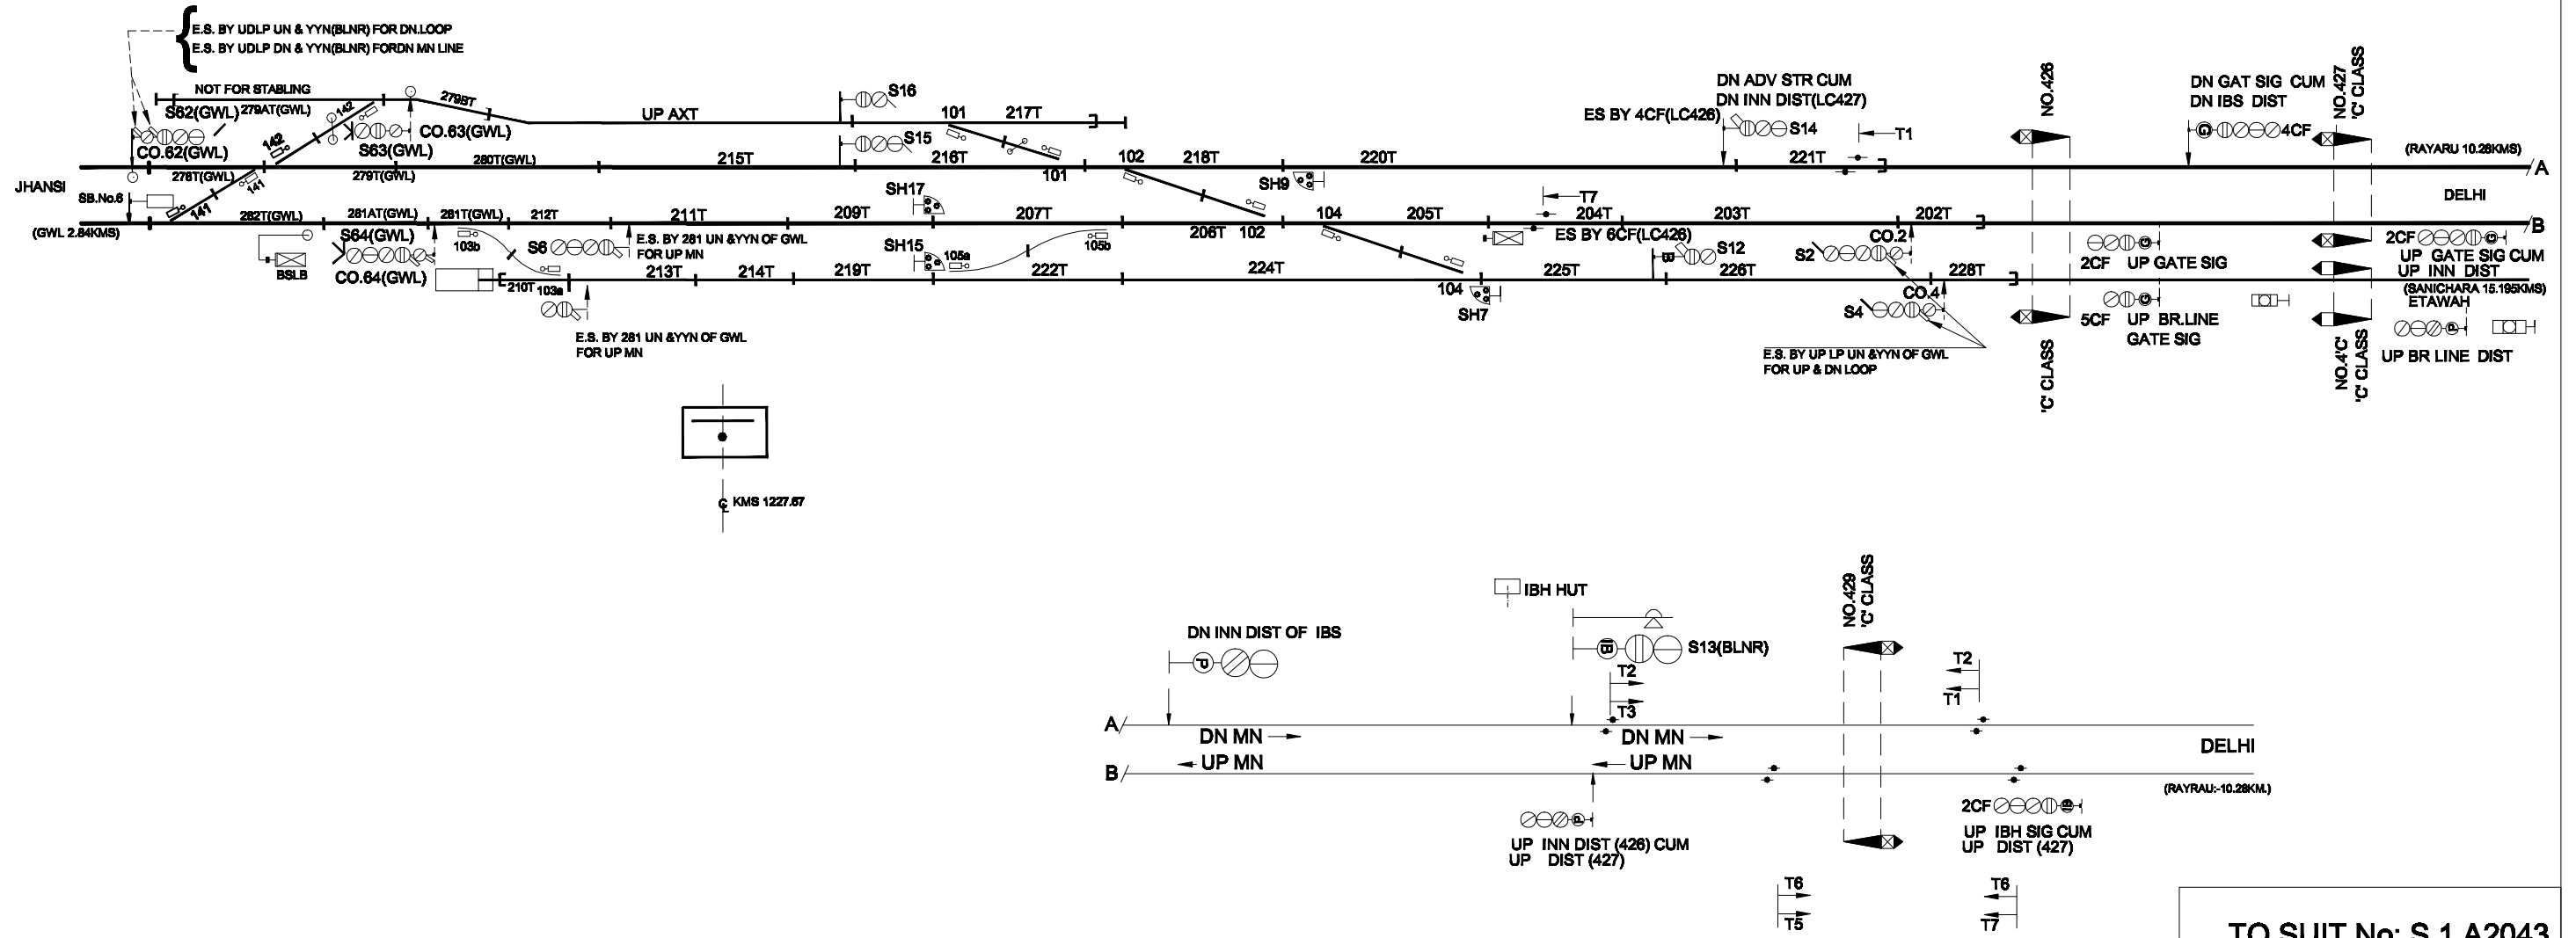

TO SUIT No; S.1 A2043  
CLASS-SPL STD-III