


SANK STATION

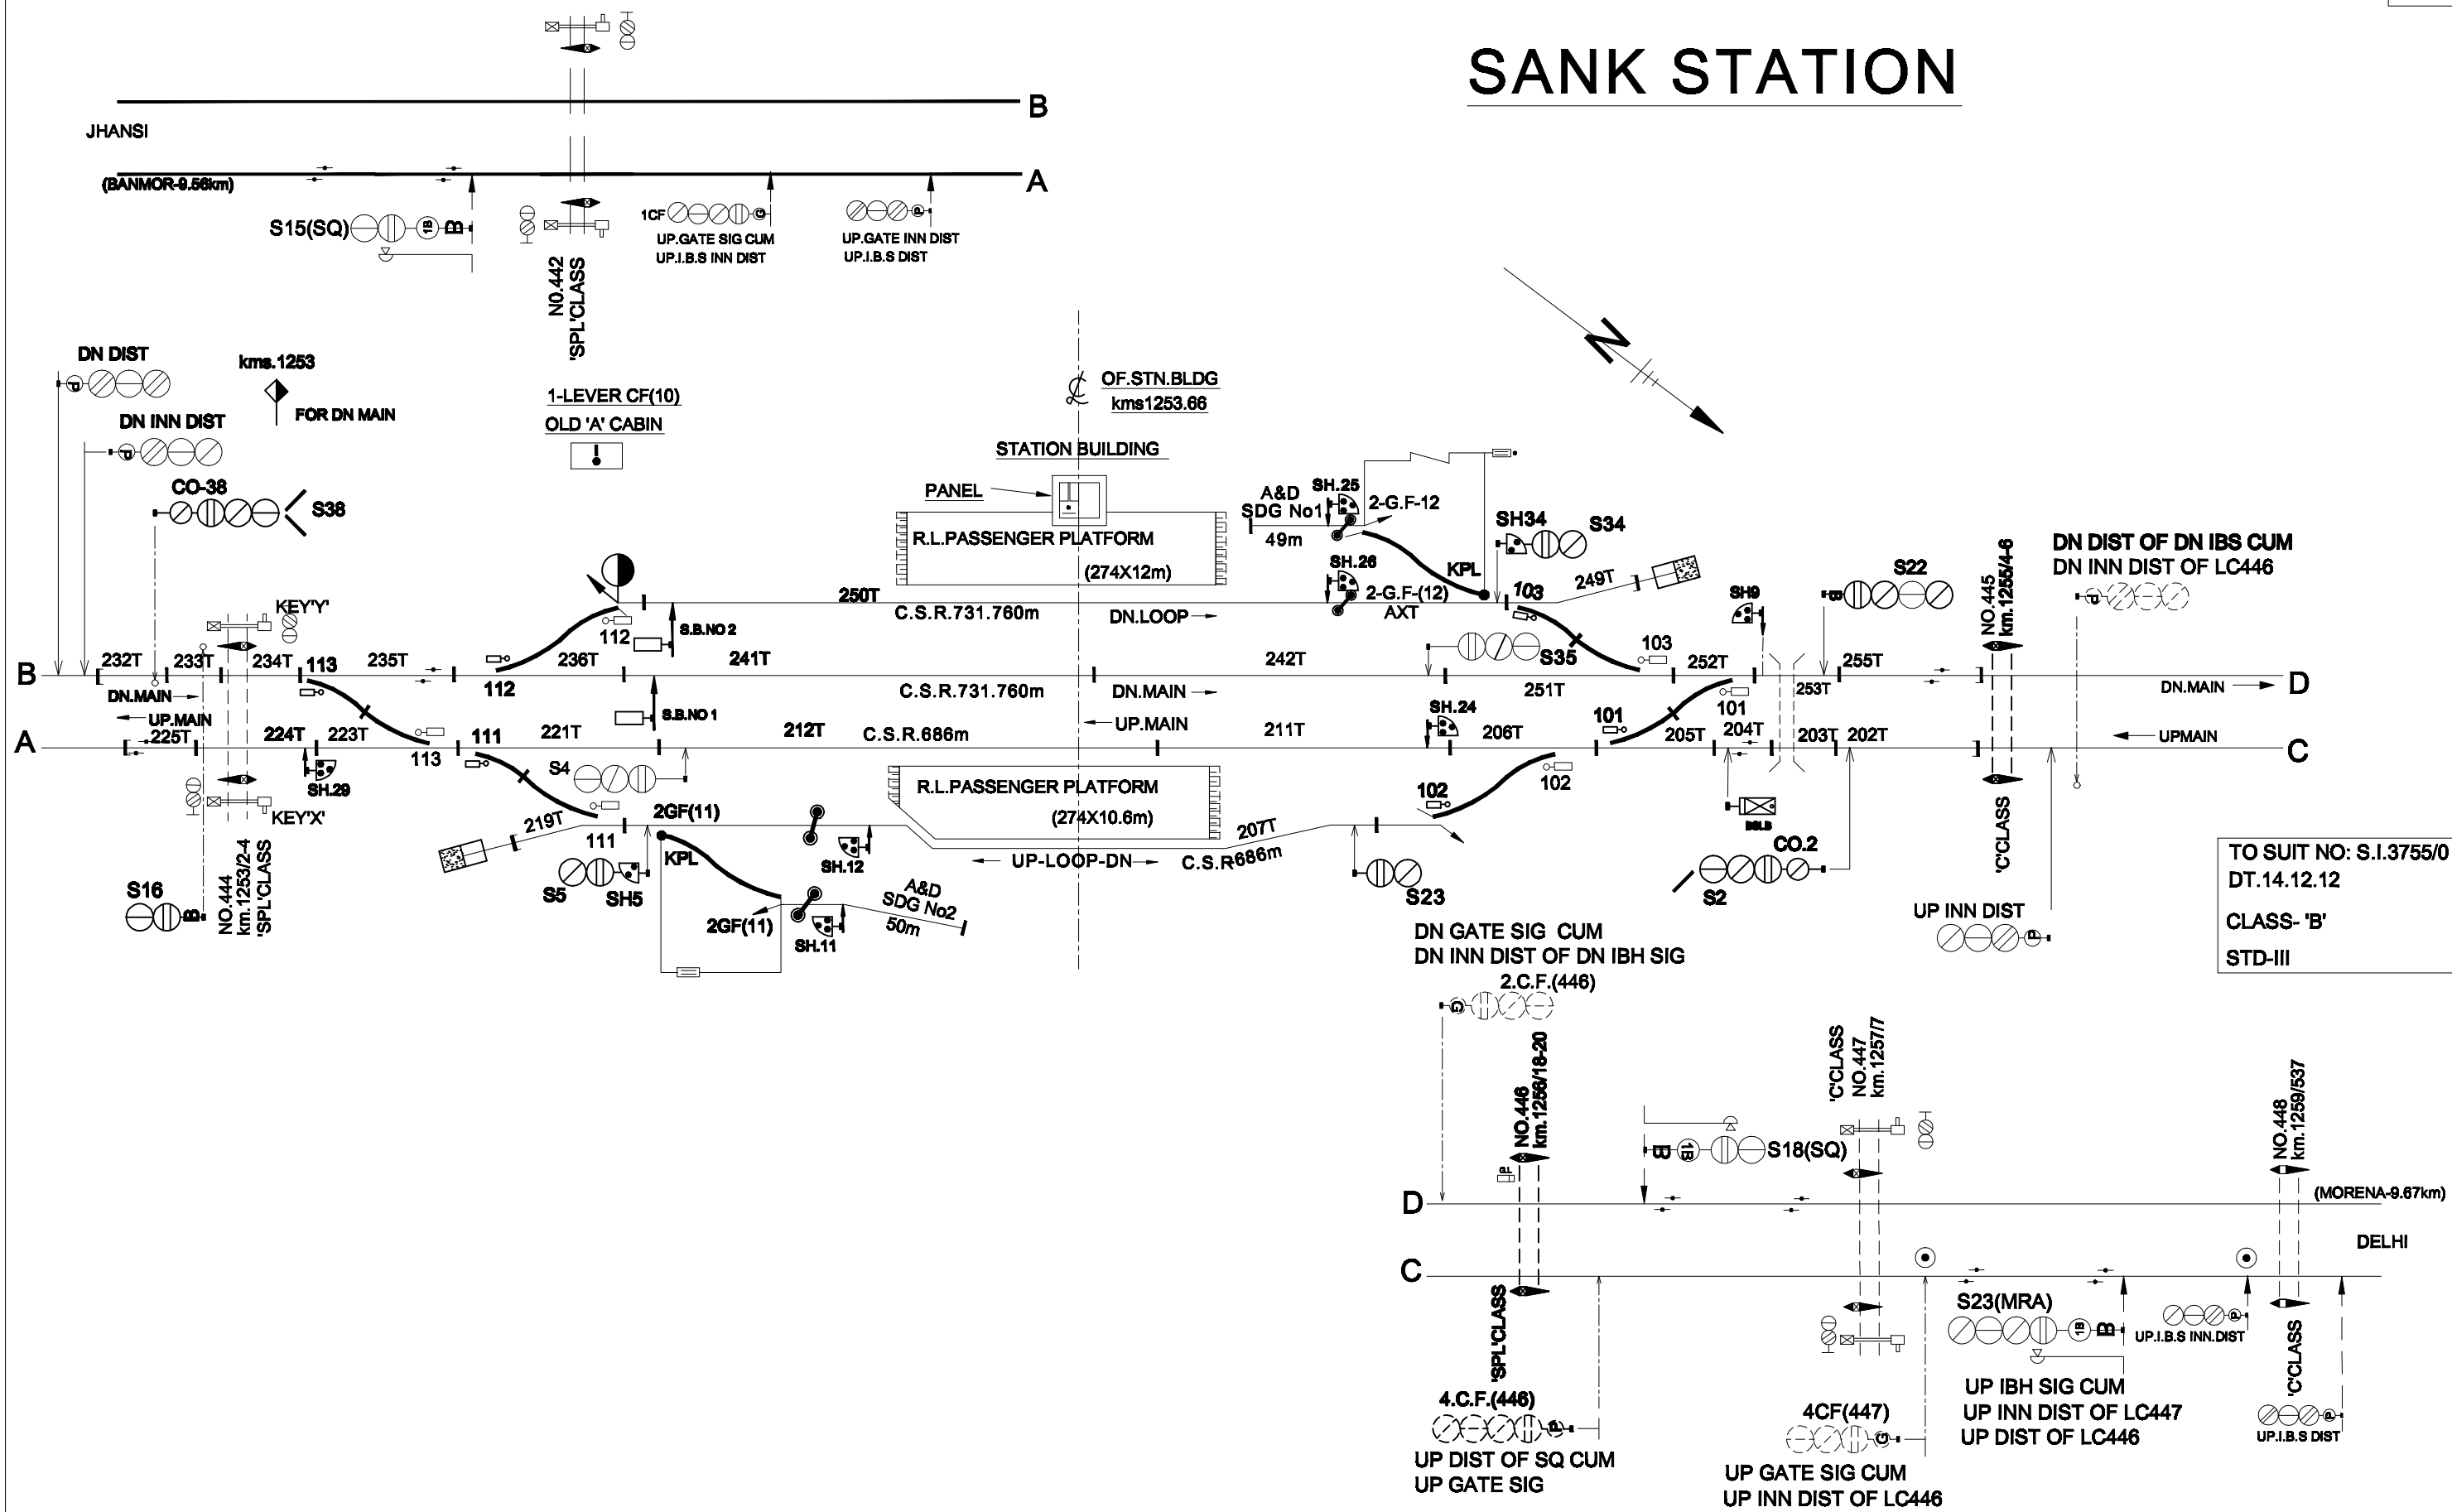

TO SUIT NO: S.I.3755/0
 DT.14.12.12
 CLASS- 'B'
 STD-III