


BILOCHPURA STATION

RUNKUTA STATION

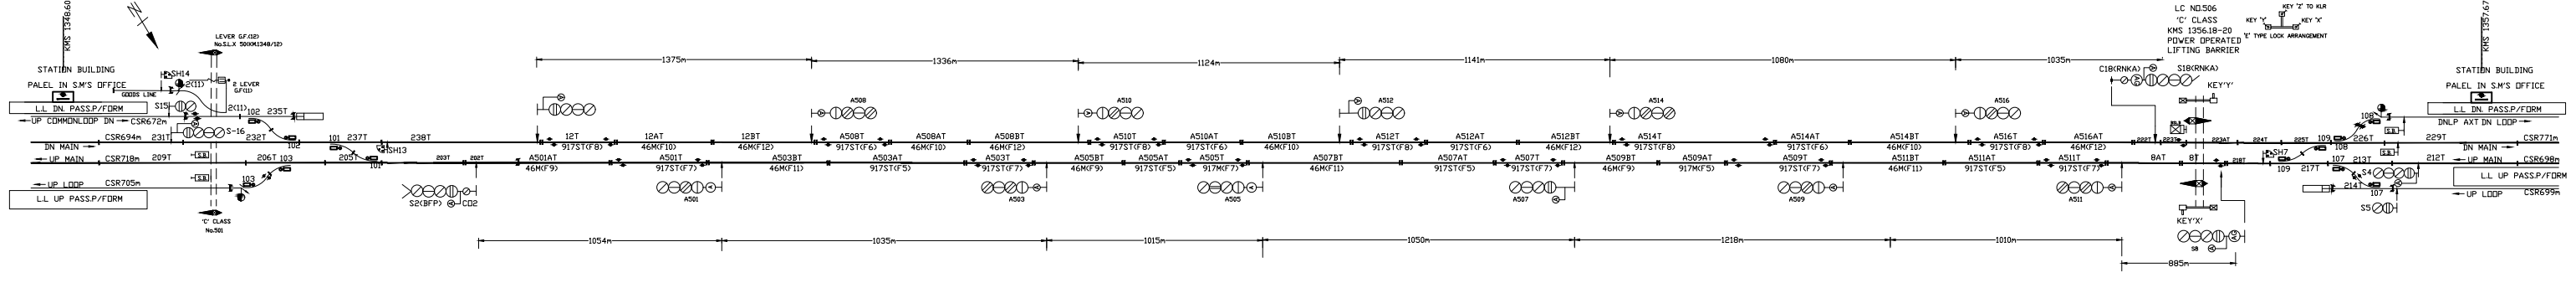

TO SHEET NO. 111502
CLASS-III
STD-III