


RUNAKUTA STATION

KITHAM STATION

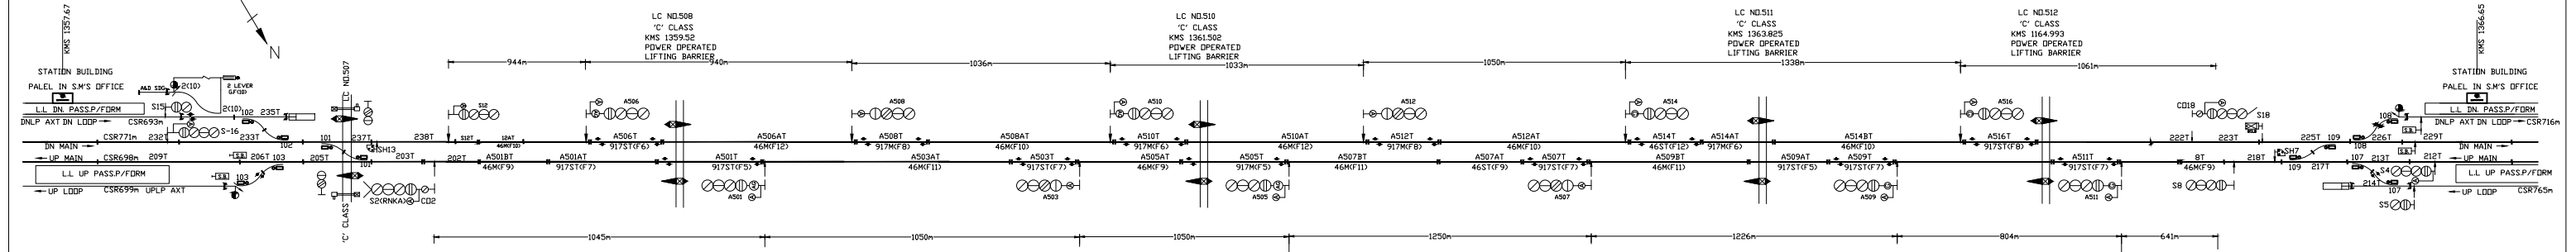

TO SUIT SIP NO. 1503/PH
DT.28.08.2014