


**BHUTESHWAR STATION
(EI)**

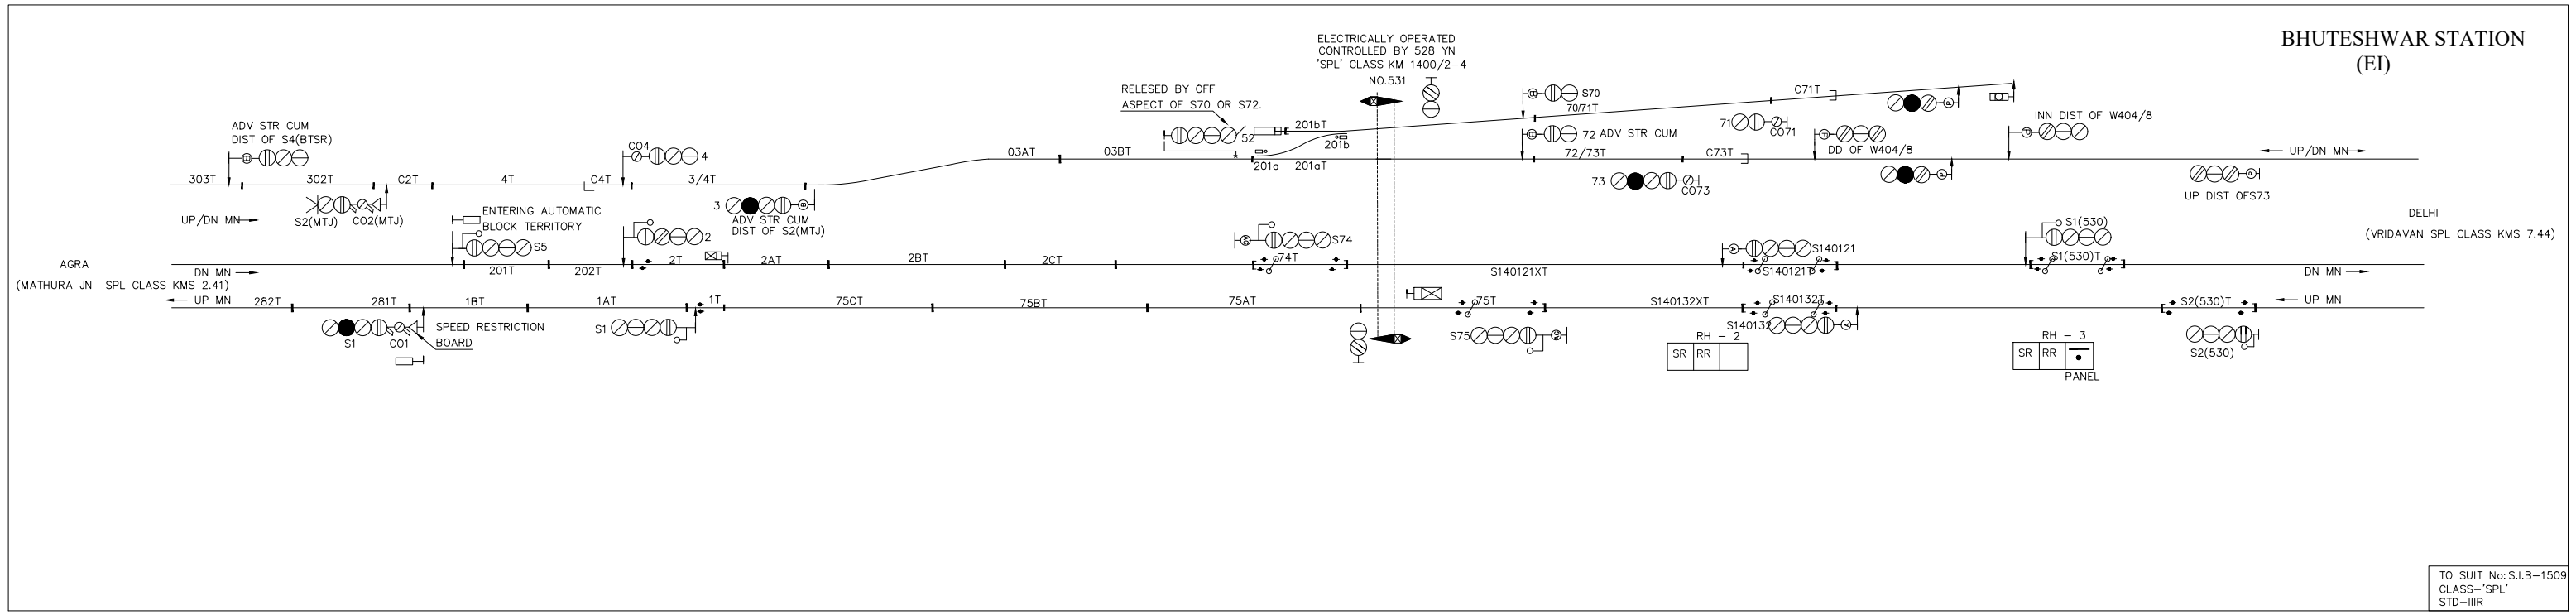

TO SUIT No: S.I.B-1509
CLASS-'SPL'
STD-IIIR