


AUTOMATIC SIGNALLING BETWEEN  
BHUTESHWAR – VRINDABAN SECTION

AUTOMATIC SIGNALLING BETWEEN  
BHUTESHWAR – VRINDABAN SECTION

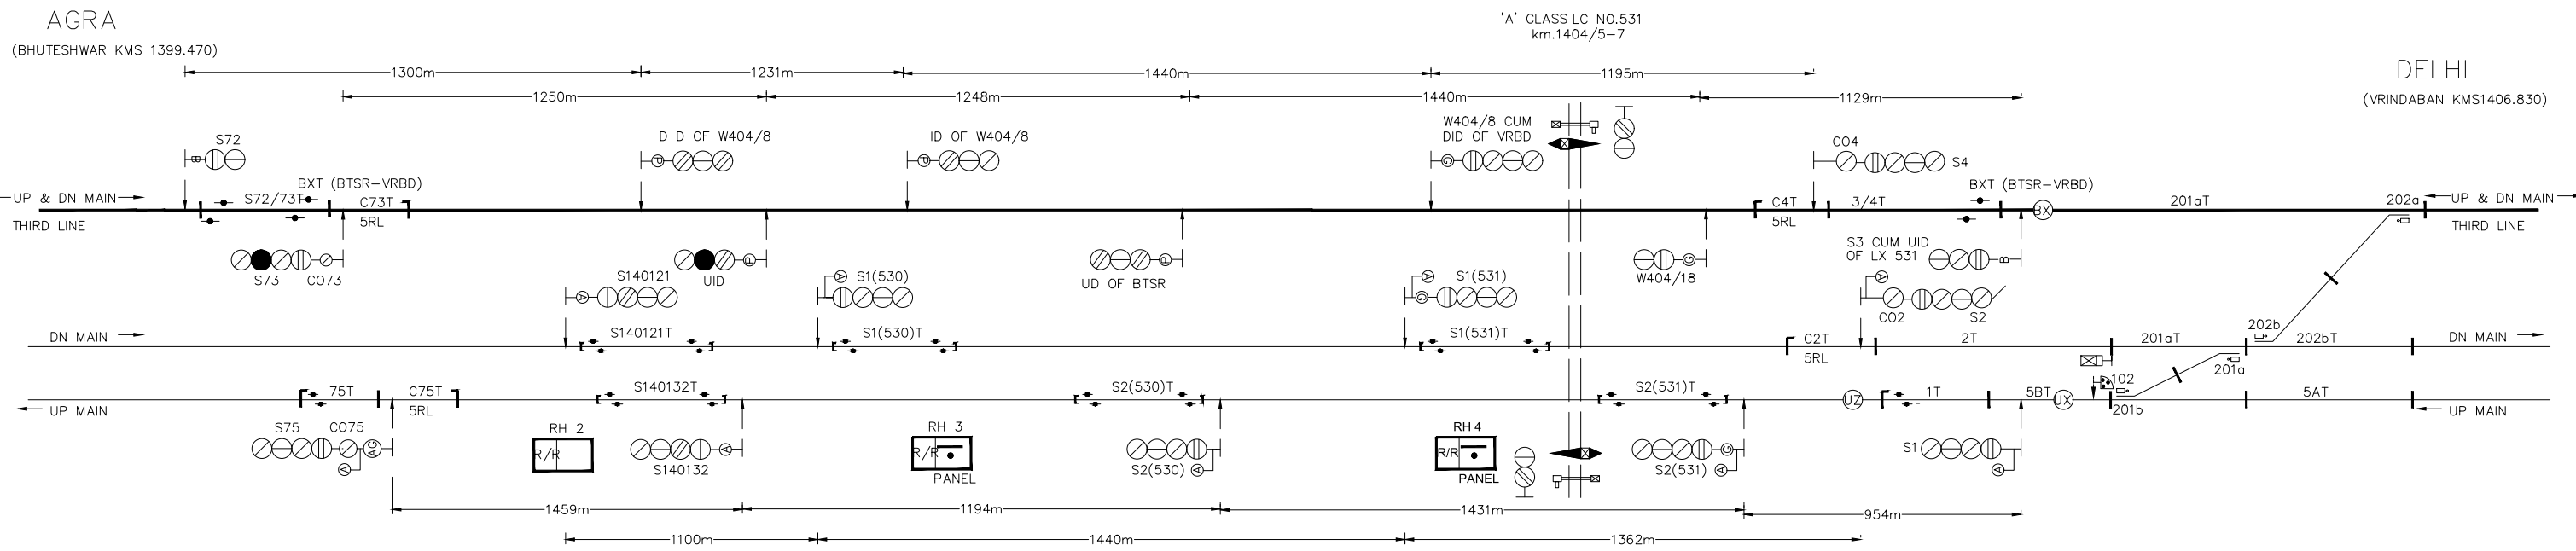

TO SUIT NO: S-IP. 1509/1  
DT.23.12.2011