


KOSIKALAN STATION

(E1)

KOSIKALAN STATION

(E1)

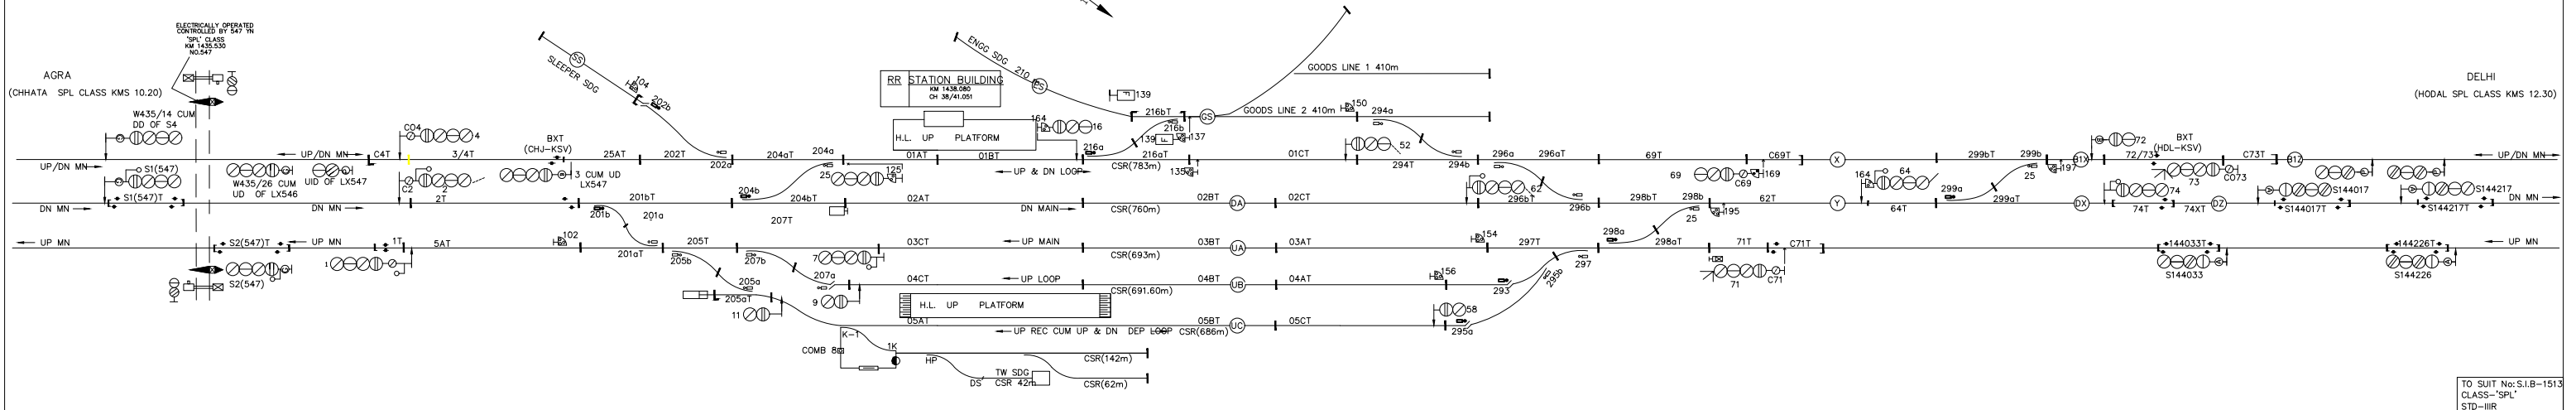

TO SUIT No: S.I.B-1513
CLASS- 'SPL'
STD- IIR