
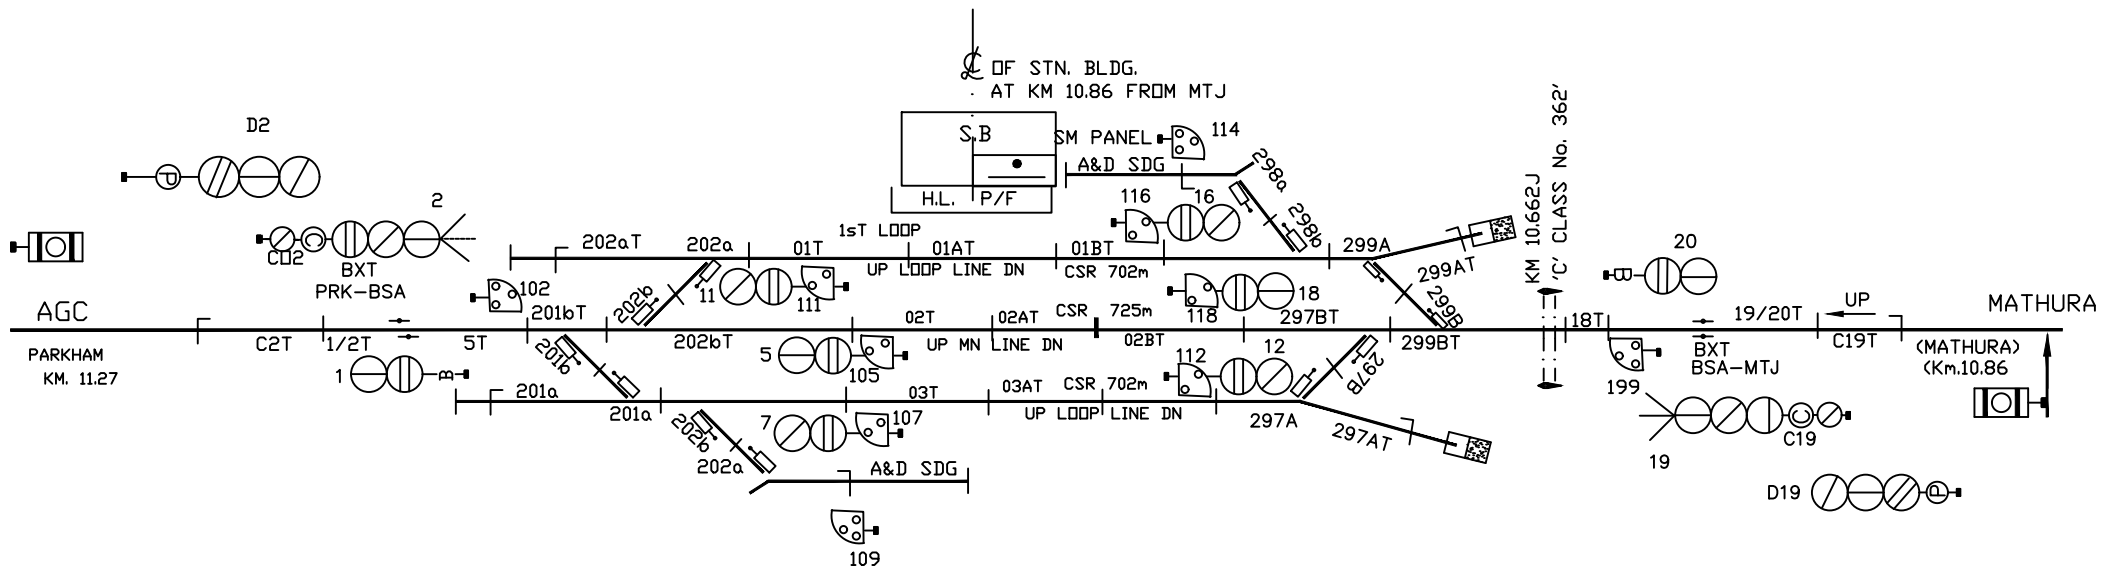


# BHAINSA

## PI

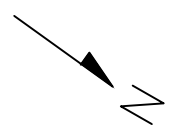

TO SUIT S-IP D-1030  
CLASS 'B'  
STD-II R  
C.U.T MAY 2011