
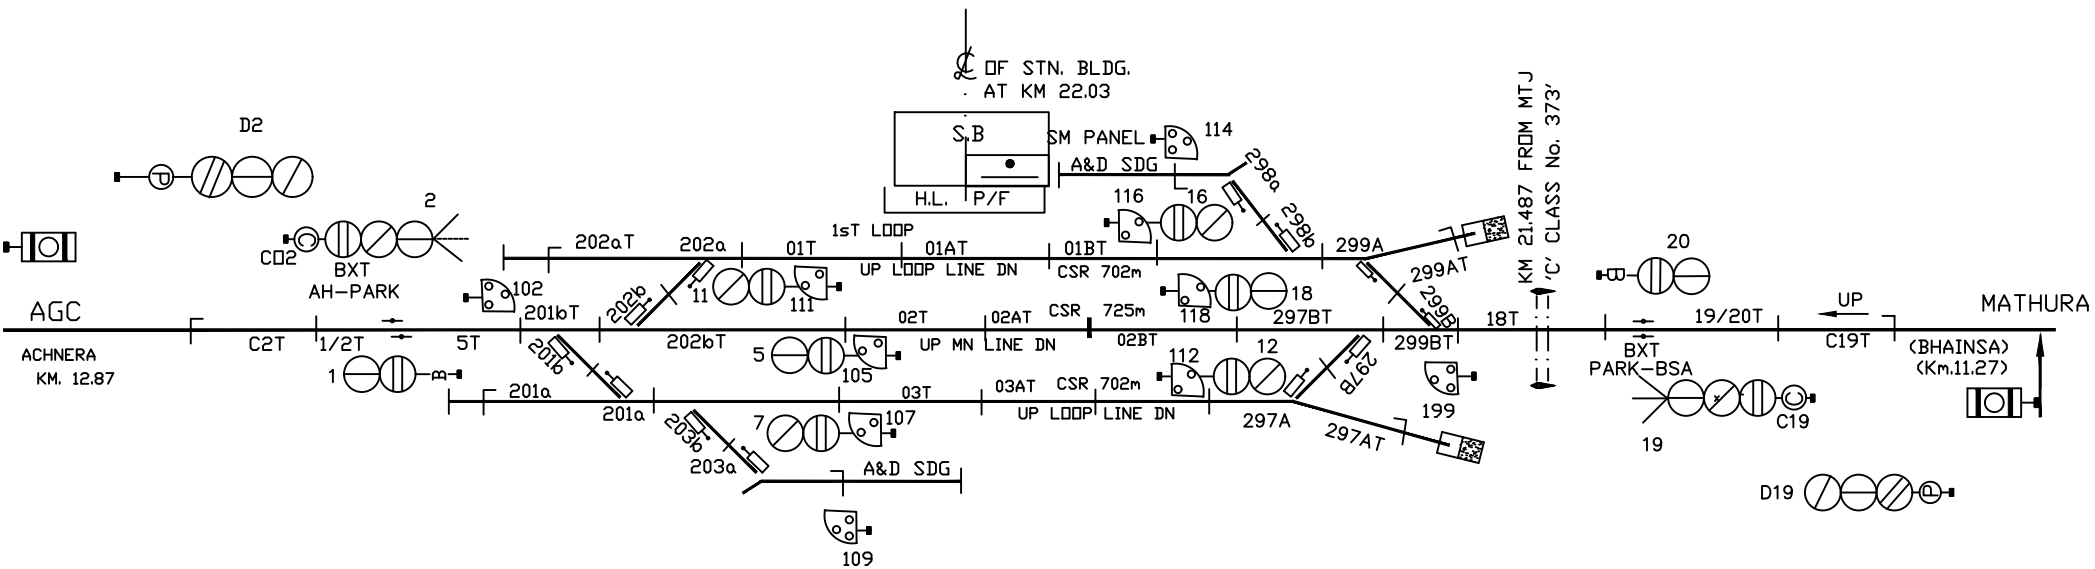


PARKHAM

PI

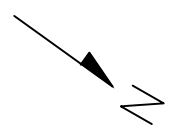

TO SUIT S-IP D-1031
CLASS 'B'
STD-II R
C.U.T FEB 2012