


# CHHALESAR STATION

## EI

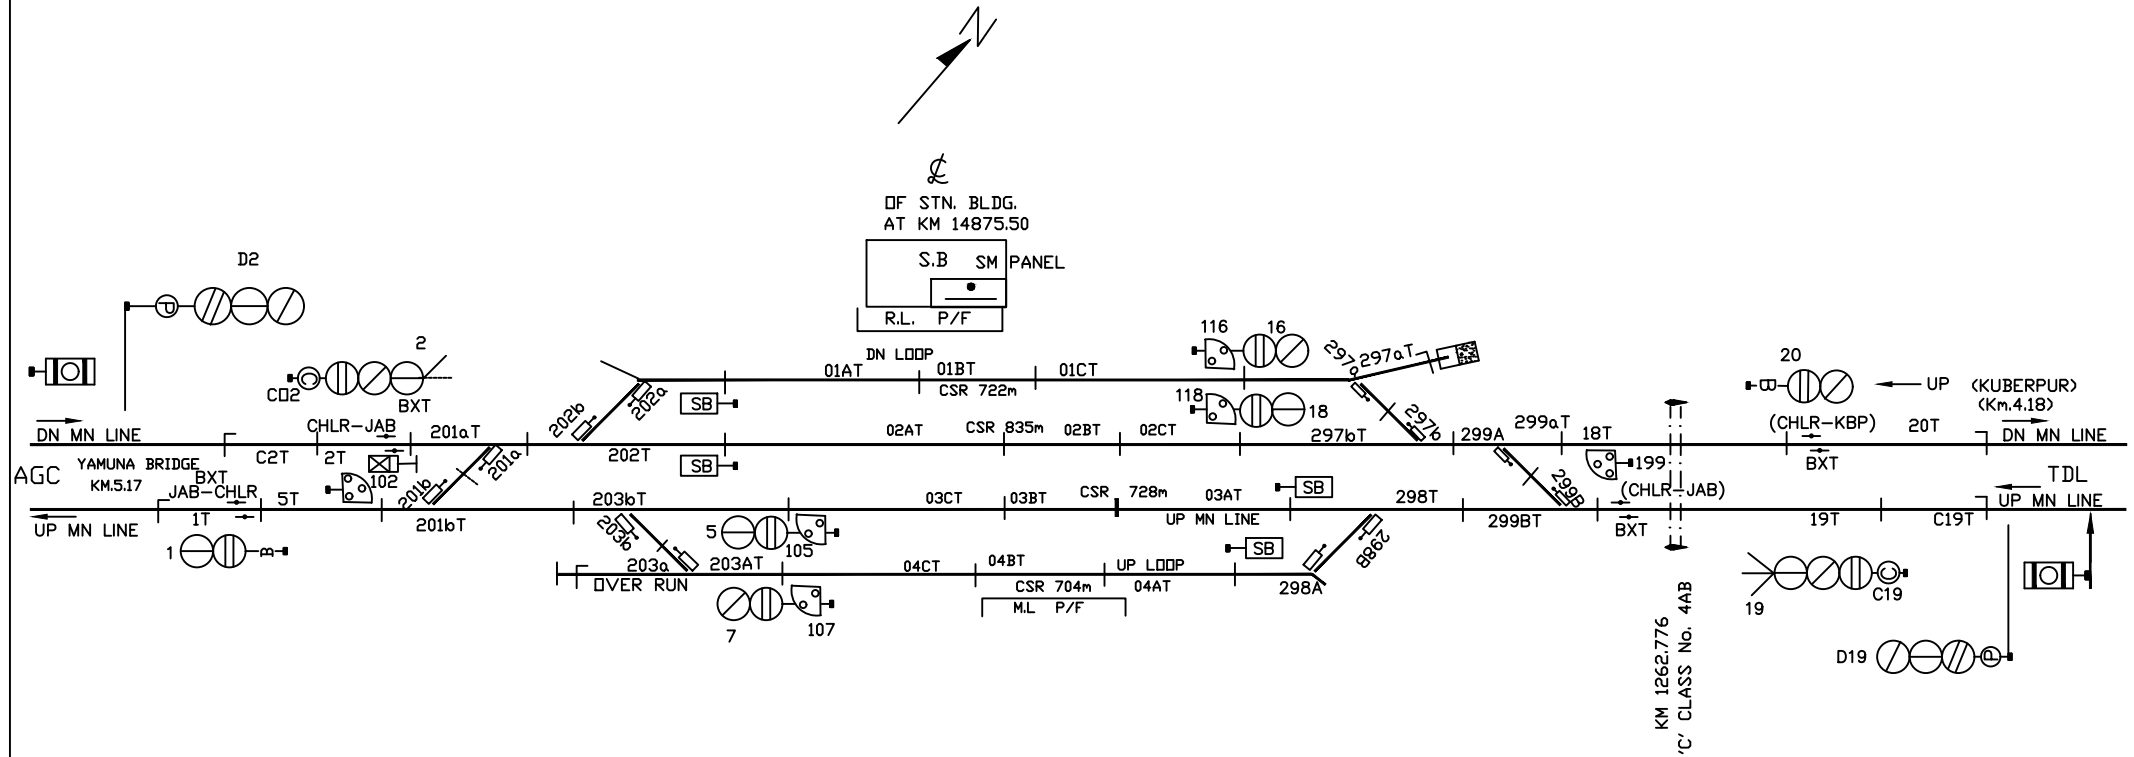

TD SUIT S-IP D-1069  
CLASS 'B'  
STD-III