


SAMSABAD STATION

'B' CLASS STD -II(R)

SSI

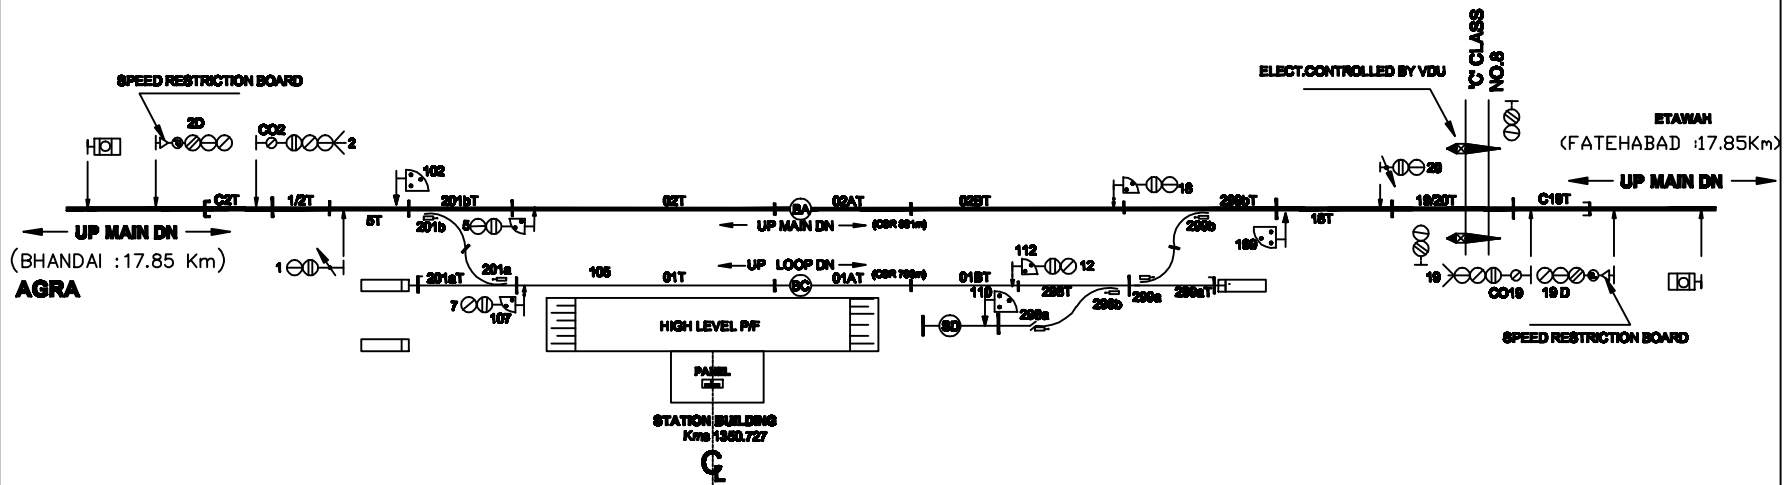

TO SUIT DRG.
NO. SI- 2351