


# MEJAROAD STATION (SSI)

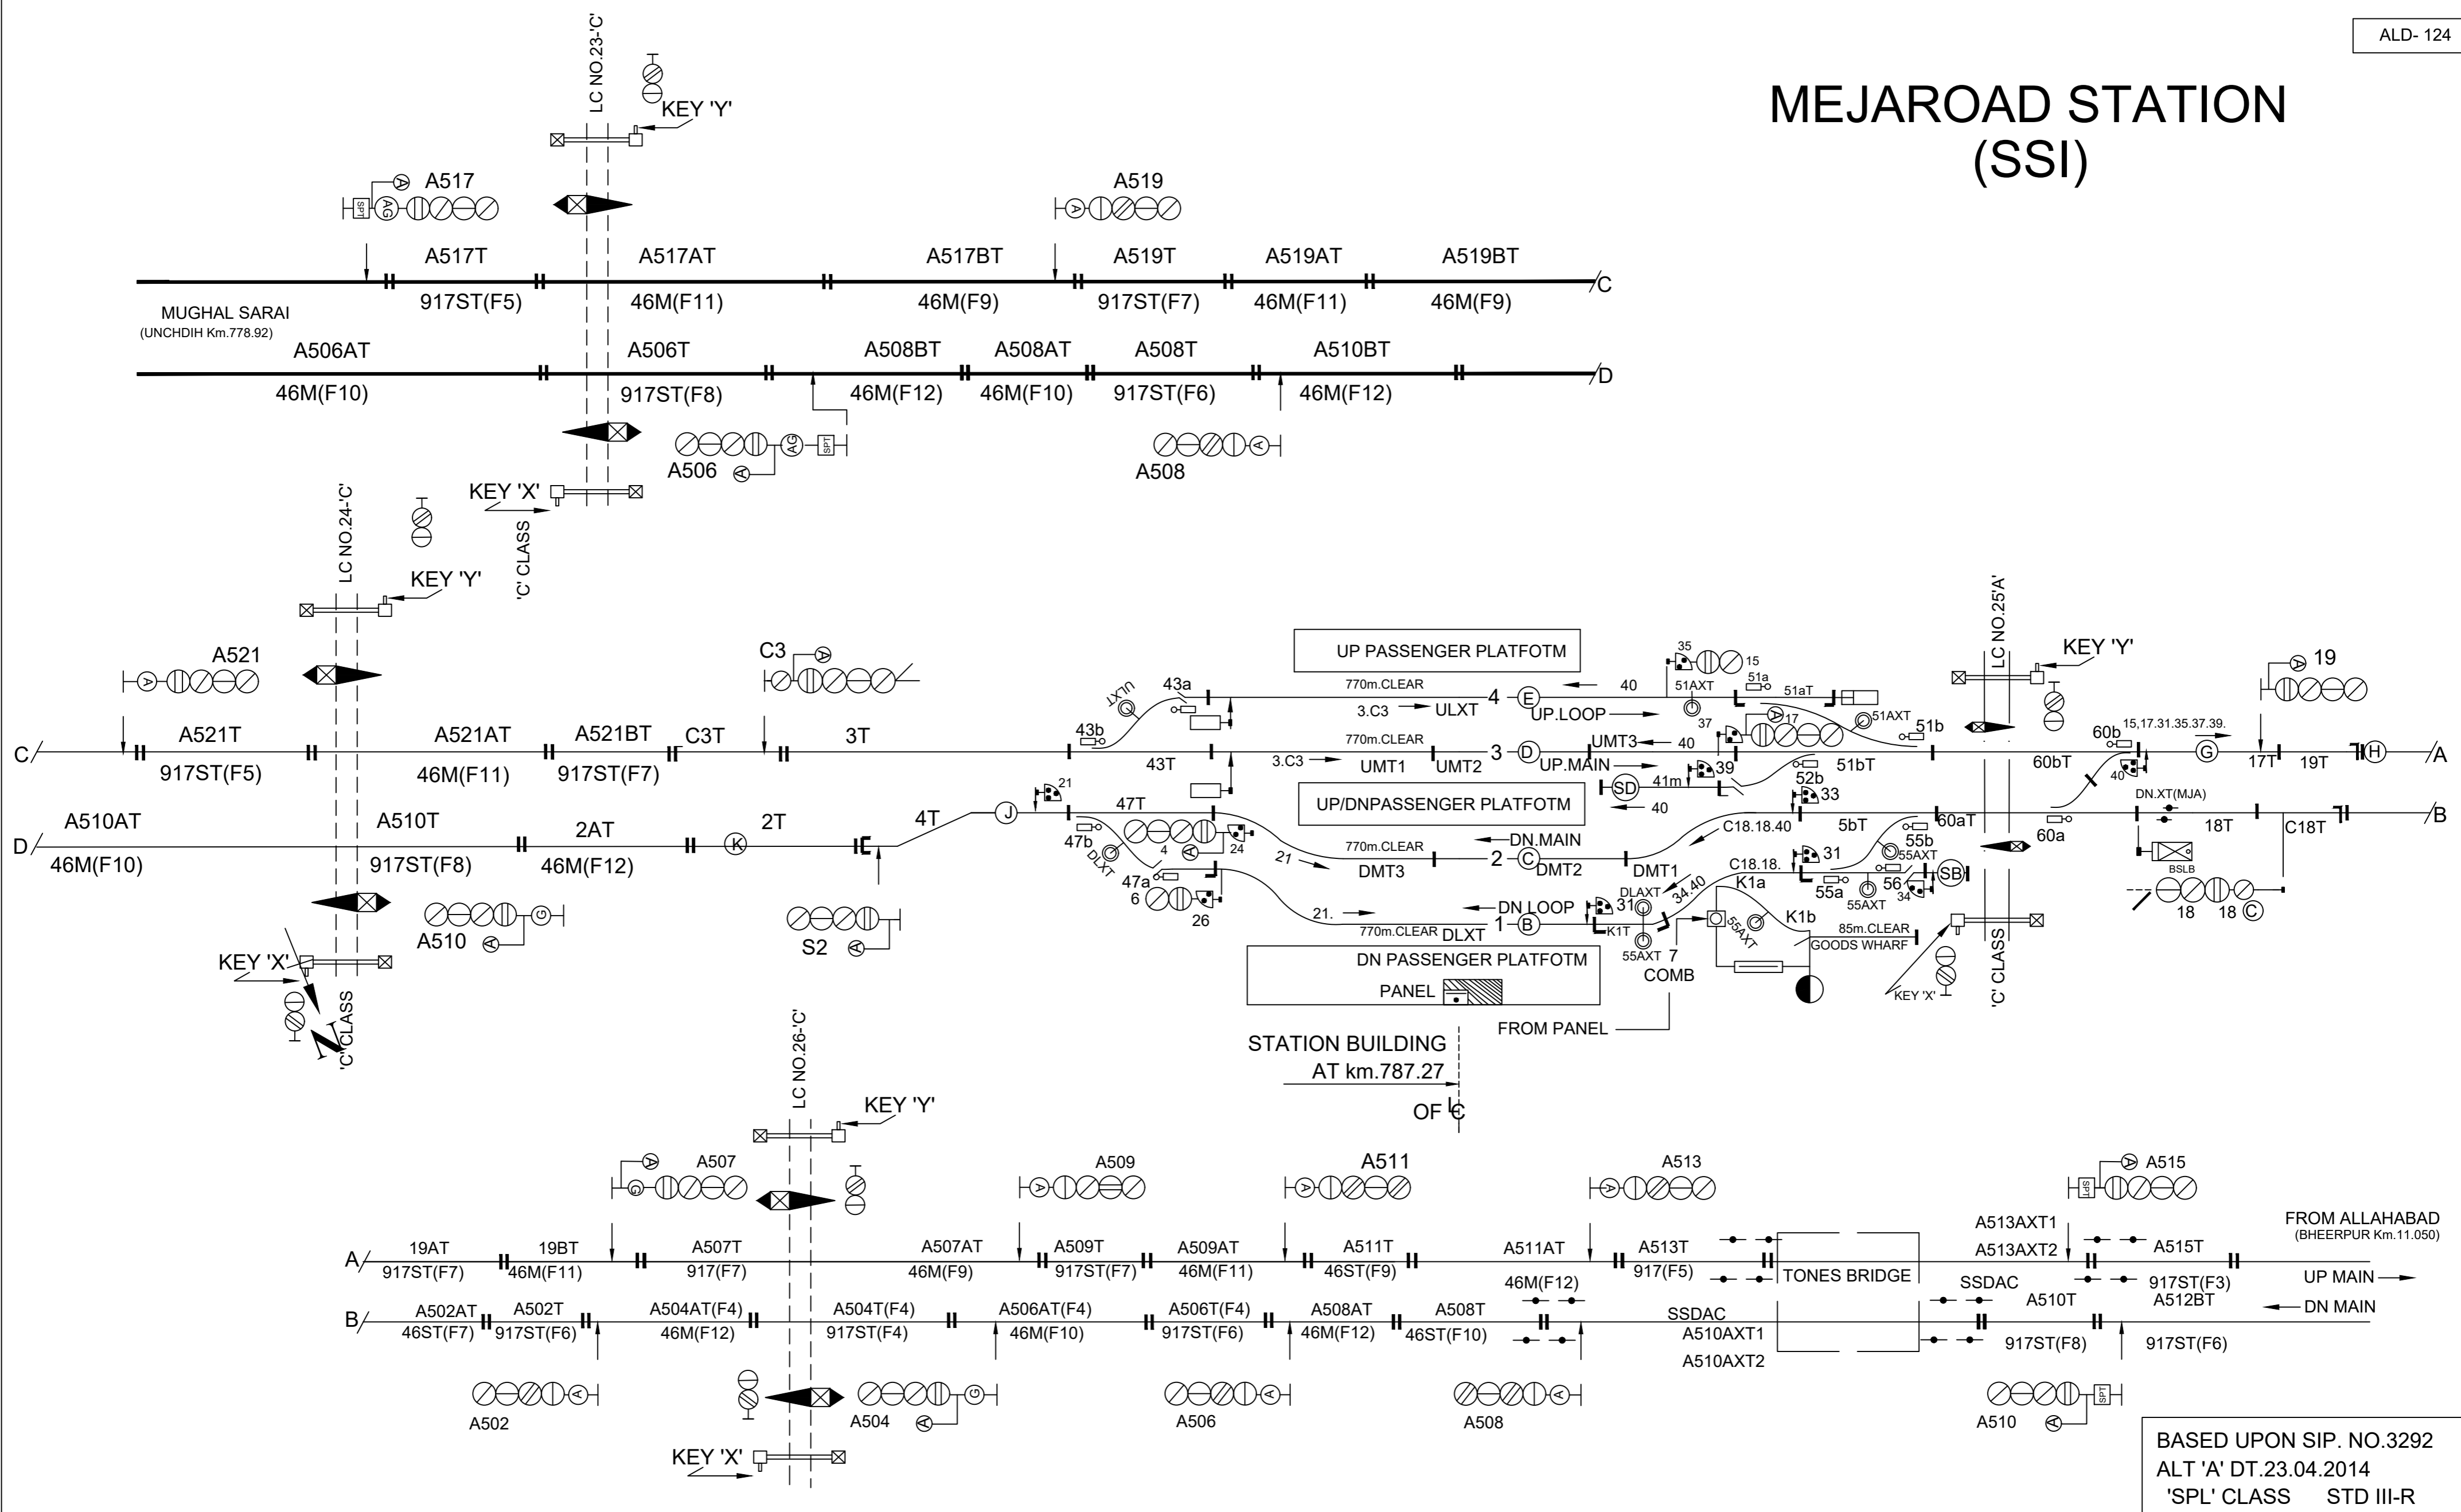

BASED UPON SIP. NO.3292  
 ALT 'A' DT.23.04.2014  
 'SPL' CLASS STD III-R