



FIROZABAD - HIRANGAON AUTO SIGNALLING

FIROZABAD
ECU-51
KM: 1232.020

'C' CLASS LX-NO.64
 AT KM: 1234/27-25
 CONT.BY OPERATING VDU OF FZD

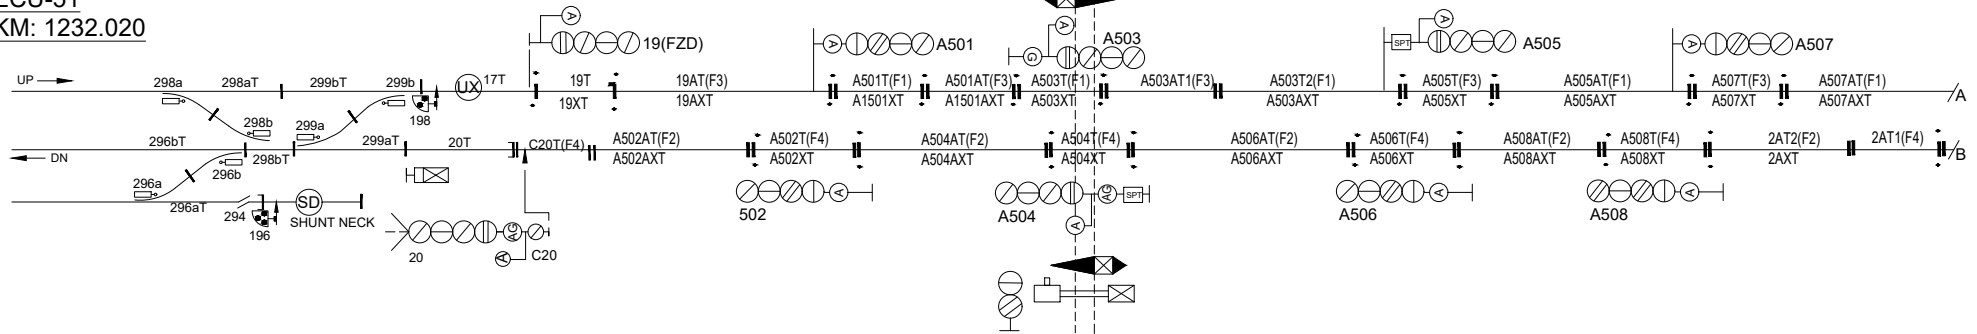

HIRANGAON
AT 1239.750 KMS
ECU-49

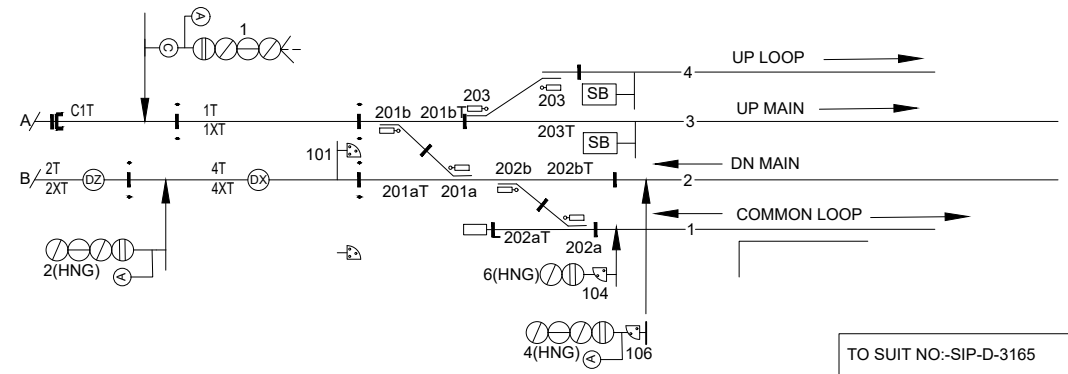

TO SUIT NO:-SIP-D-3165
 DT.28.09.2015