

SHIKOHABAD -MAKKHANPUR AUTO BLOCK SIGNALLING


ALD- 039A

SHIKOHABAD
KM:9.750


'C' CLASS LX-NO. 53
KM: 1214 /5-1 CONTRLLED BY
OPERATING VDU OF SKB

'C' CLASS LX-NO. 54
KM: 1215 /19-21
CONTRLLED BY OPERATING
VDU OF SKB

'C' CLASS LX-NO. 55
KM: 1219 /1-3
CONTRLLED BY OPERATING
VDU OF FMNR

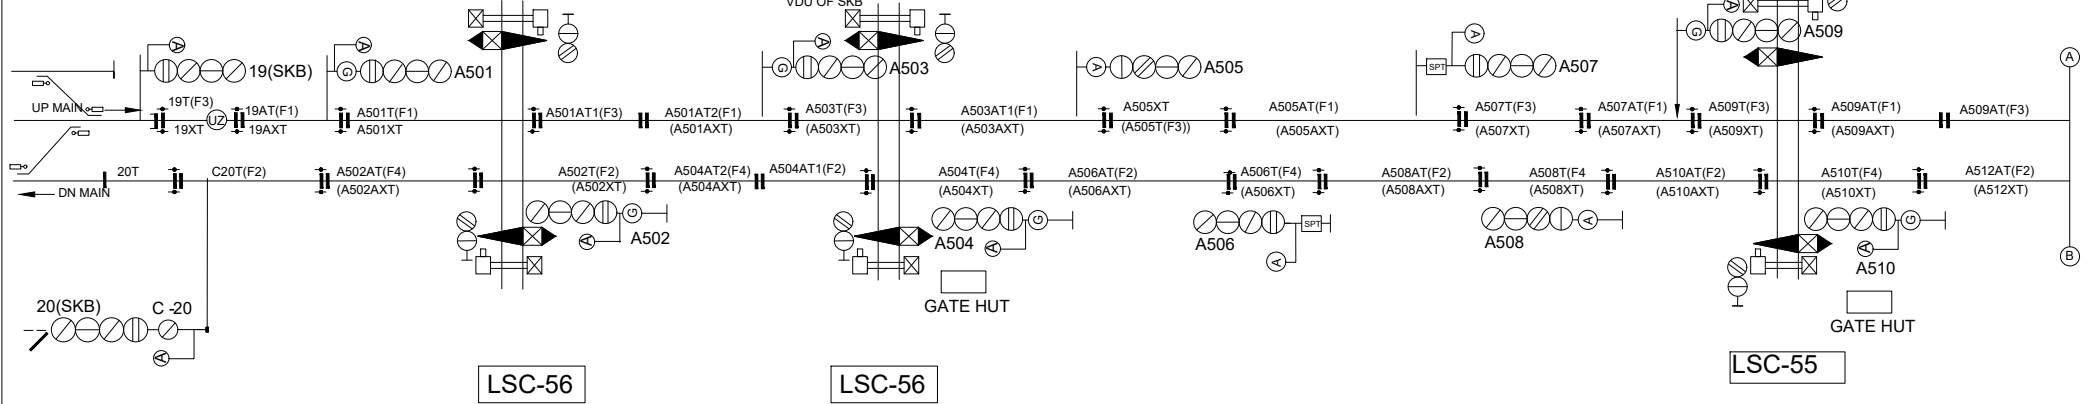

MAKKHANPUR
KMS 9.750
ECU-53

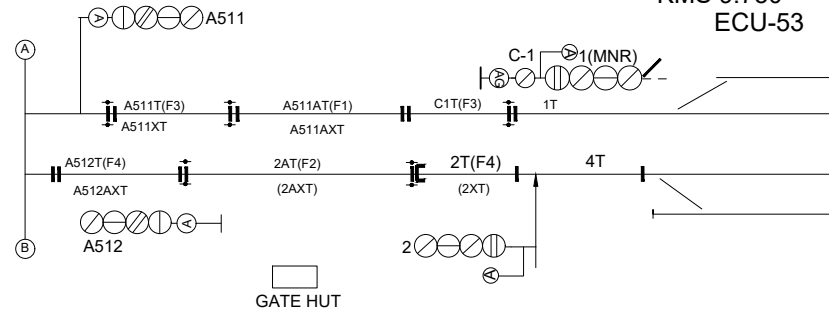

TO SUIT NO:SIP-C-7056
DT.29.07.2011