


BHADAN - KAURARA AUTO BLOCK SIGNALLING

ALD- 042

BHADAN
KM:1192.070
ECU-59


'C' CLASS LX-NO. 44
KM: 1195 /10-12

'C' CLASS LX-NO. 45
KM: 1198 /9-11

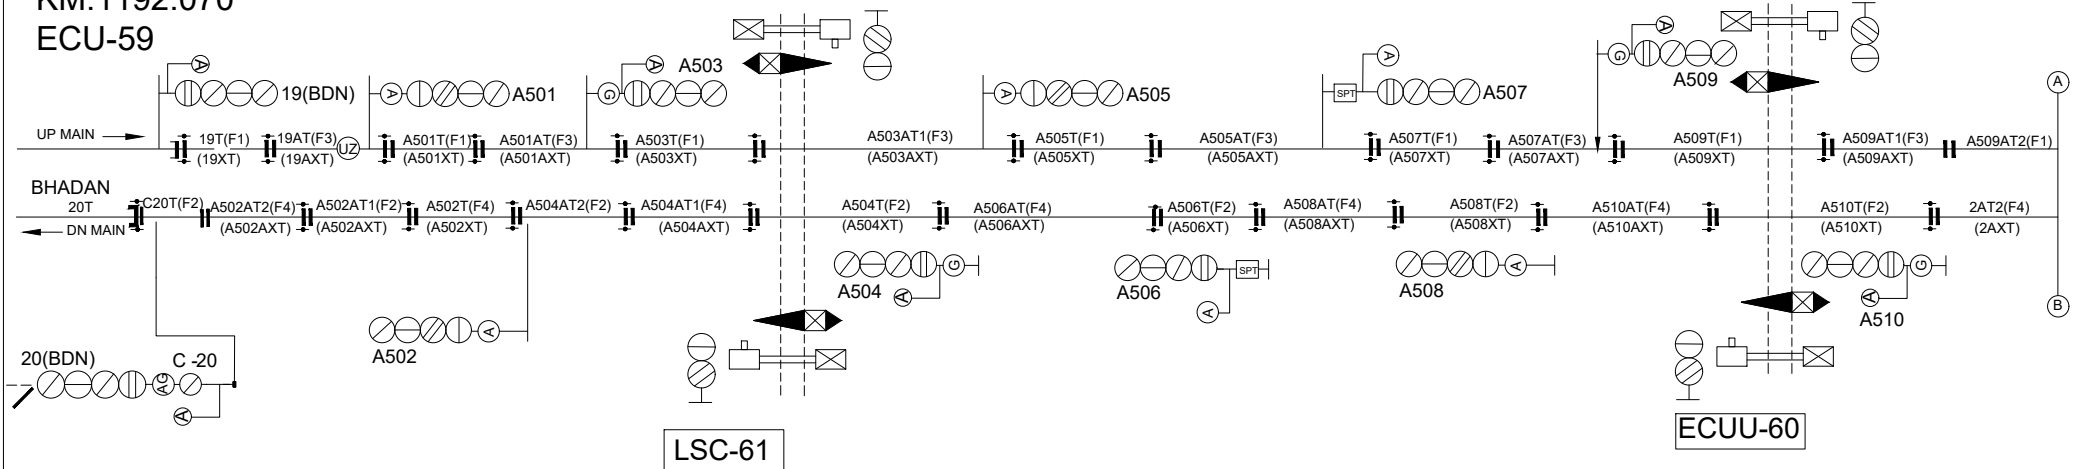

KAURARA
KMS 1201.130
ECU-57

'C' CLASS LX-NO. 46
KM: 1199 /21-23

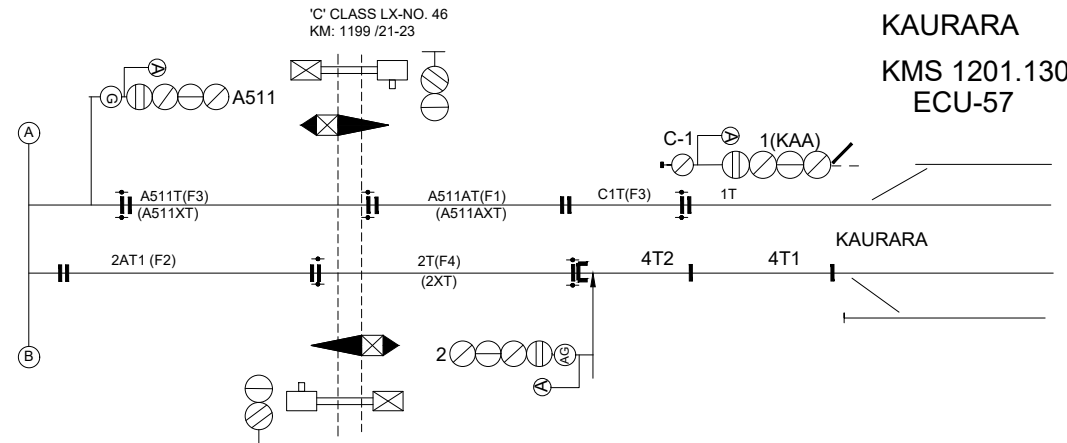

TO SUIT NO:SIP-C-7054 ALT-C
DT.29.04.2013