


BALRAI - BHADAN AUTO BLOCK SIGNALLING

ALD- 044

BALRAI
KM: 1181.330
ECU-61

LC NO.40 CONTROLLED
BY OPERATING
VDU OF BBL
KM:1184/ 1-3


LC NO.41 CONTROLLED
BY OPERATING
VDU OF BDL
KM:1187.045

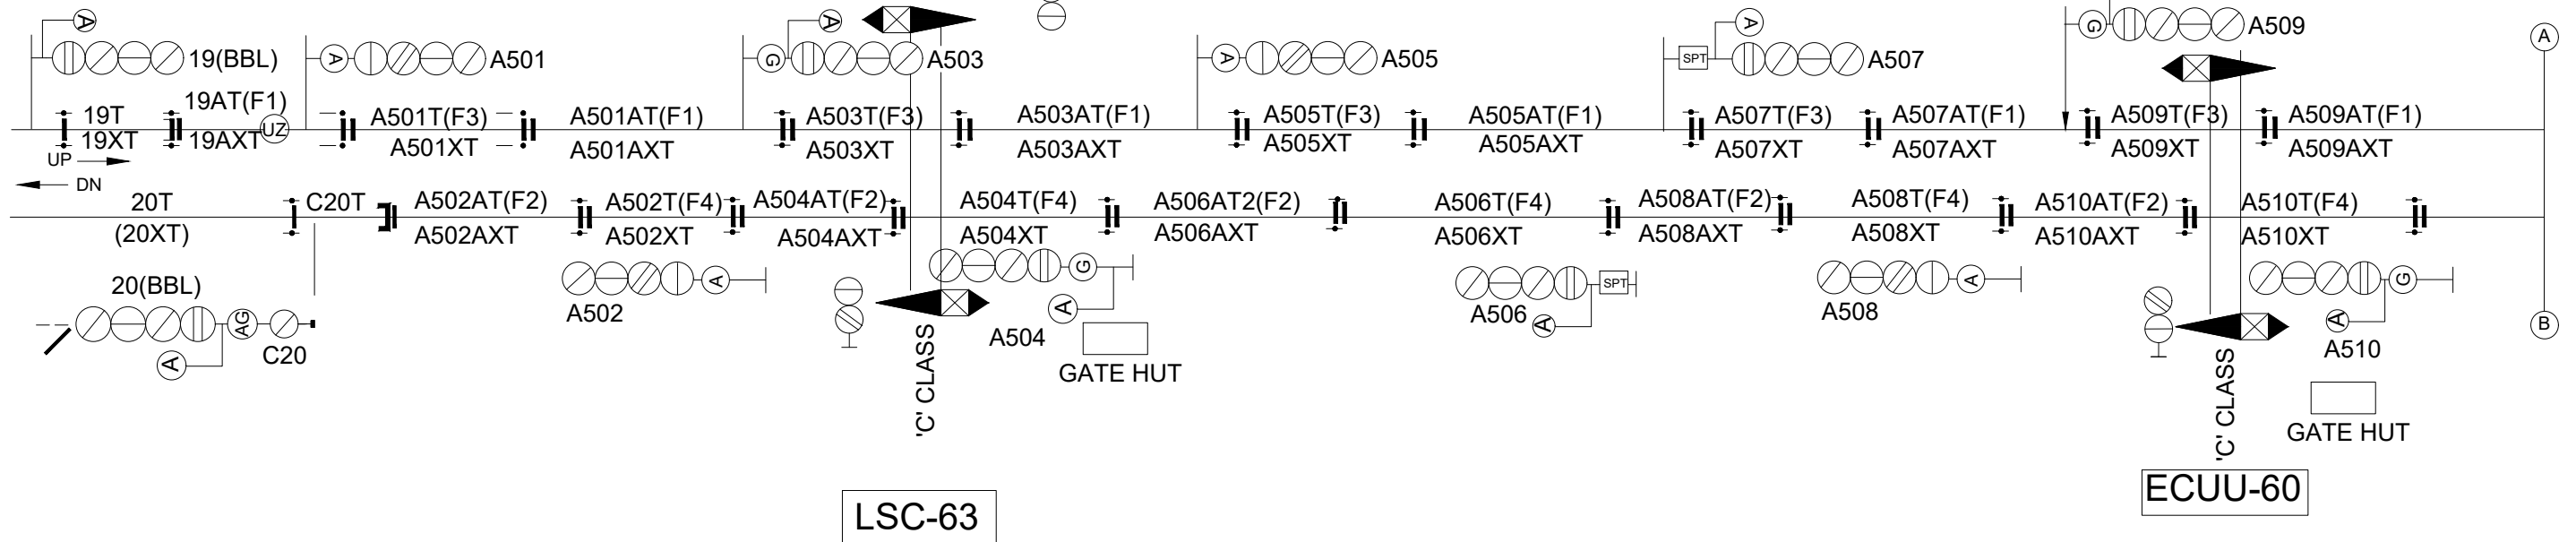

LSC-63

ECUU-60

BHADAN
KM:1192.070
ECU-59

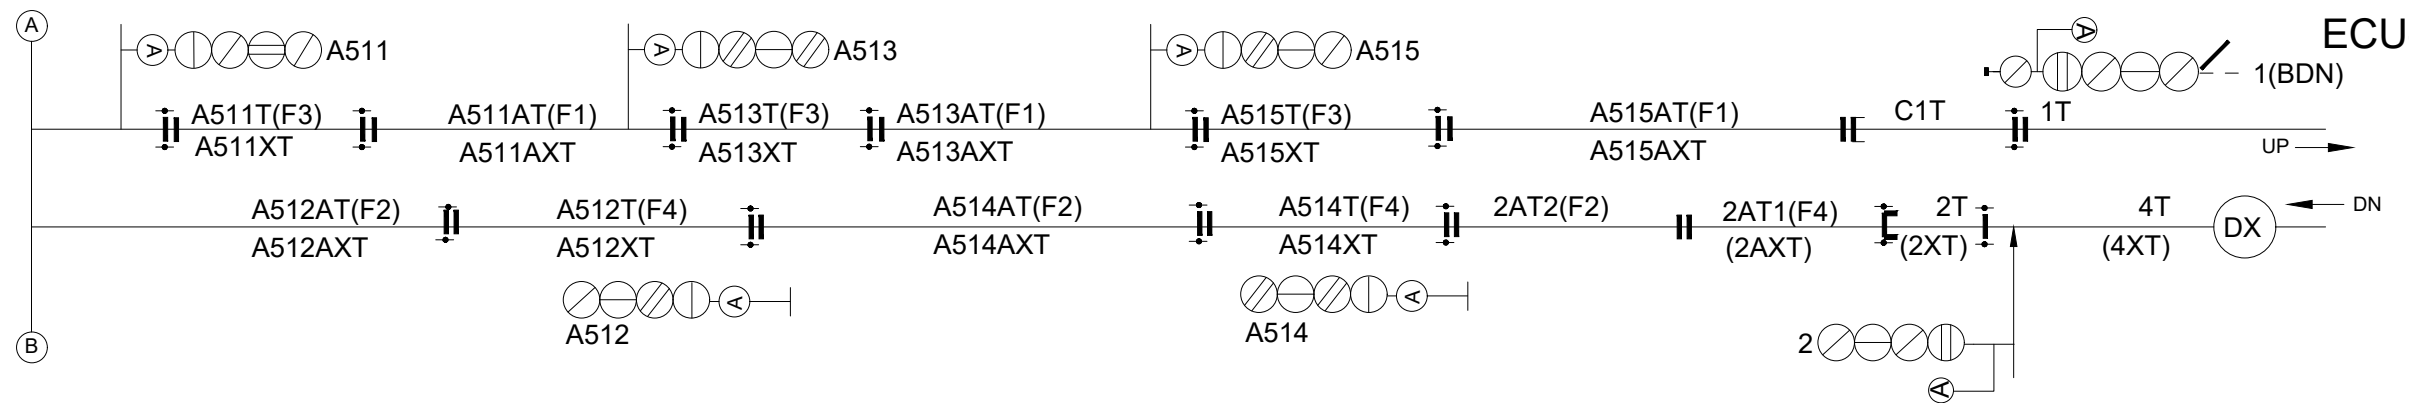

TO SUIT NO:SIP-C-7053/A
DT.15.10.2010