



JASWANTNAGAR - BALRAI AUTO - BLOCK SIGNALLING

ALD- 046

JASWANTNAGR
ECU-63
KM: 1172.880

'C' CLASS LX-NO. 36 (KM: 1175.521)

'C' CLASS LX-NO. 37 (KM: 1175.964)

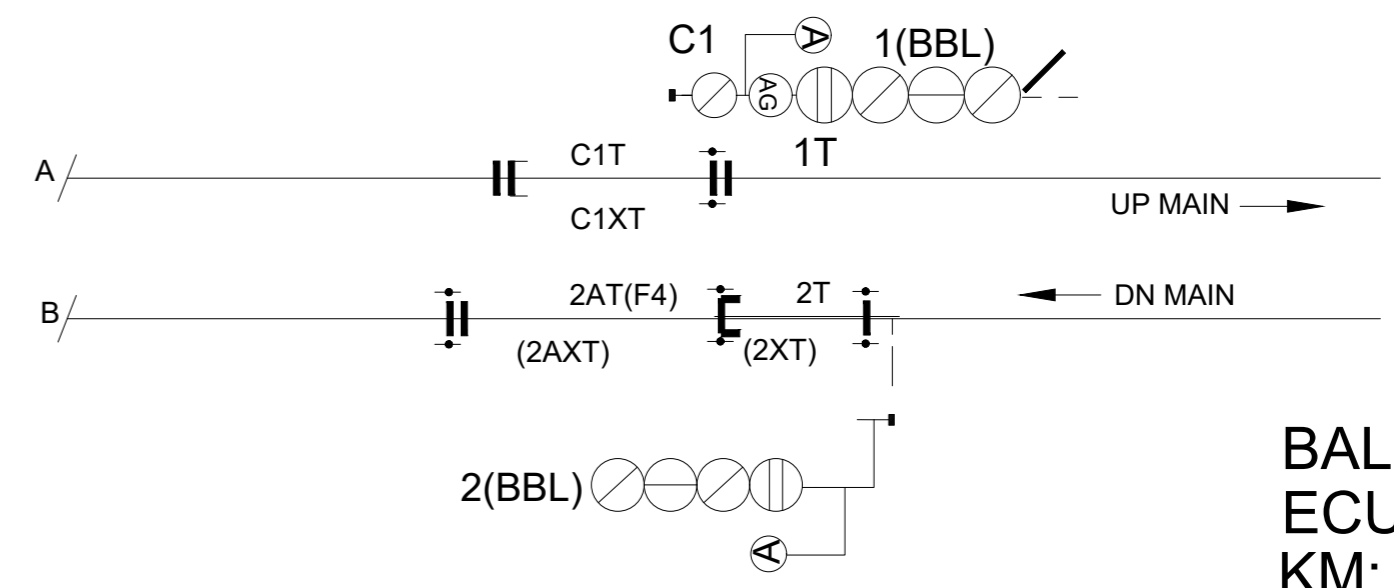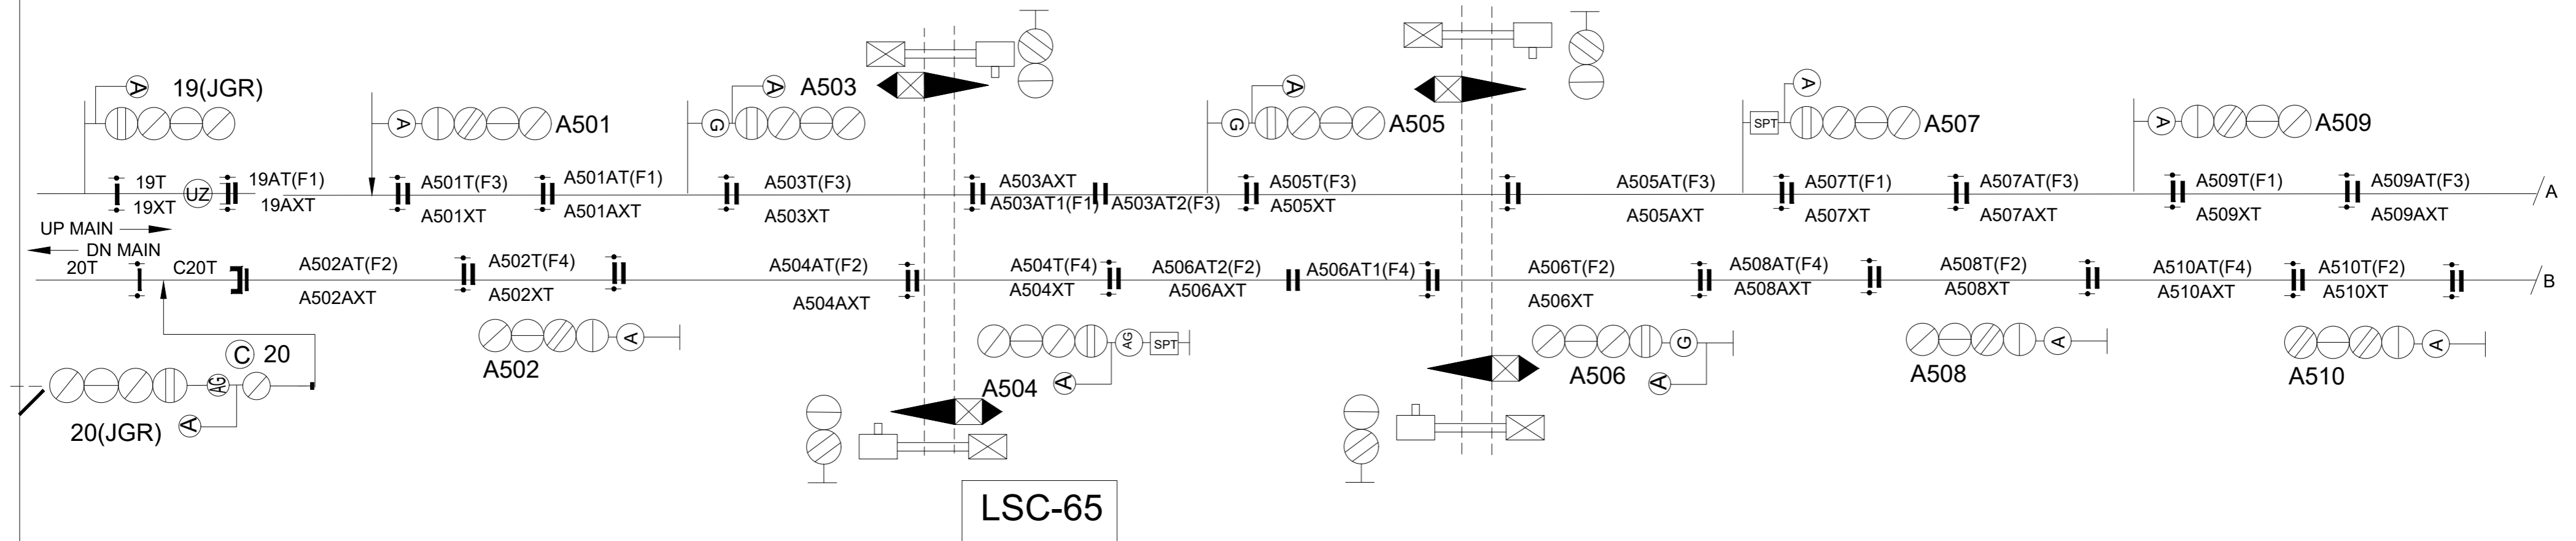

BALRAI
ECU-61
KM; 1181.330

TO SUIT NO:SIP-C-7052/B
DT.29.04.2013