

JASWANT NAGAR


ALD- 047

(EI)

'C'CLASS LX-NO. 34
(KM: 1171 /11-13)

'A'CLASS LX-NO. 35
KM: 1173 /5-7

'C'CLASS LX-NO. 36
KM: 1175 / 15-17

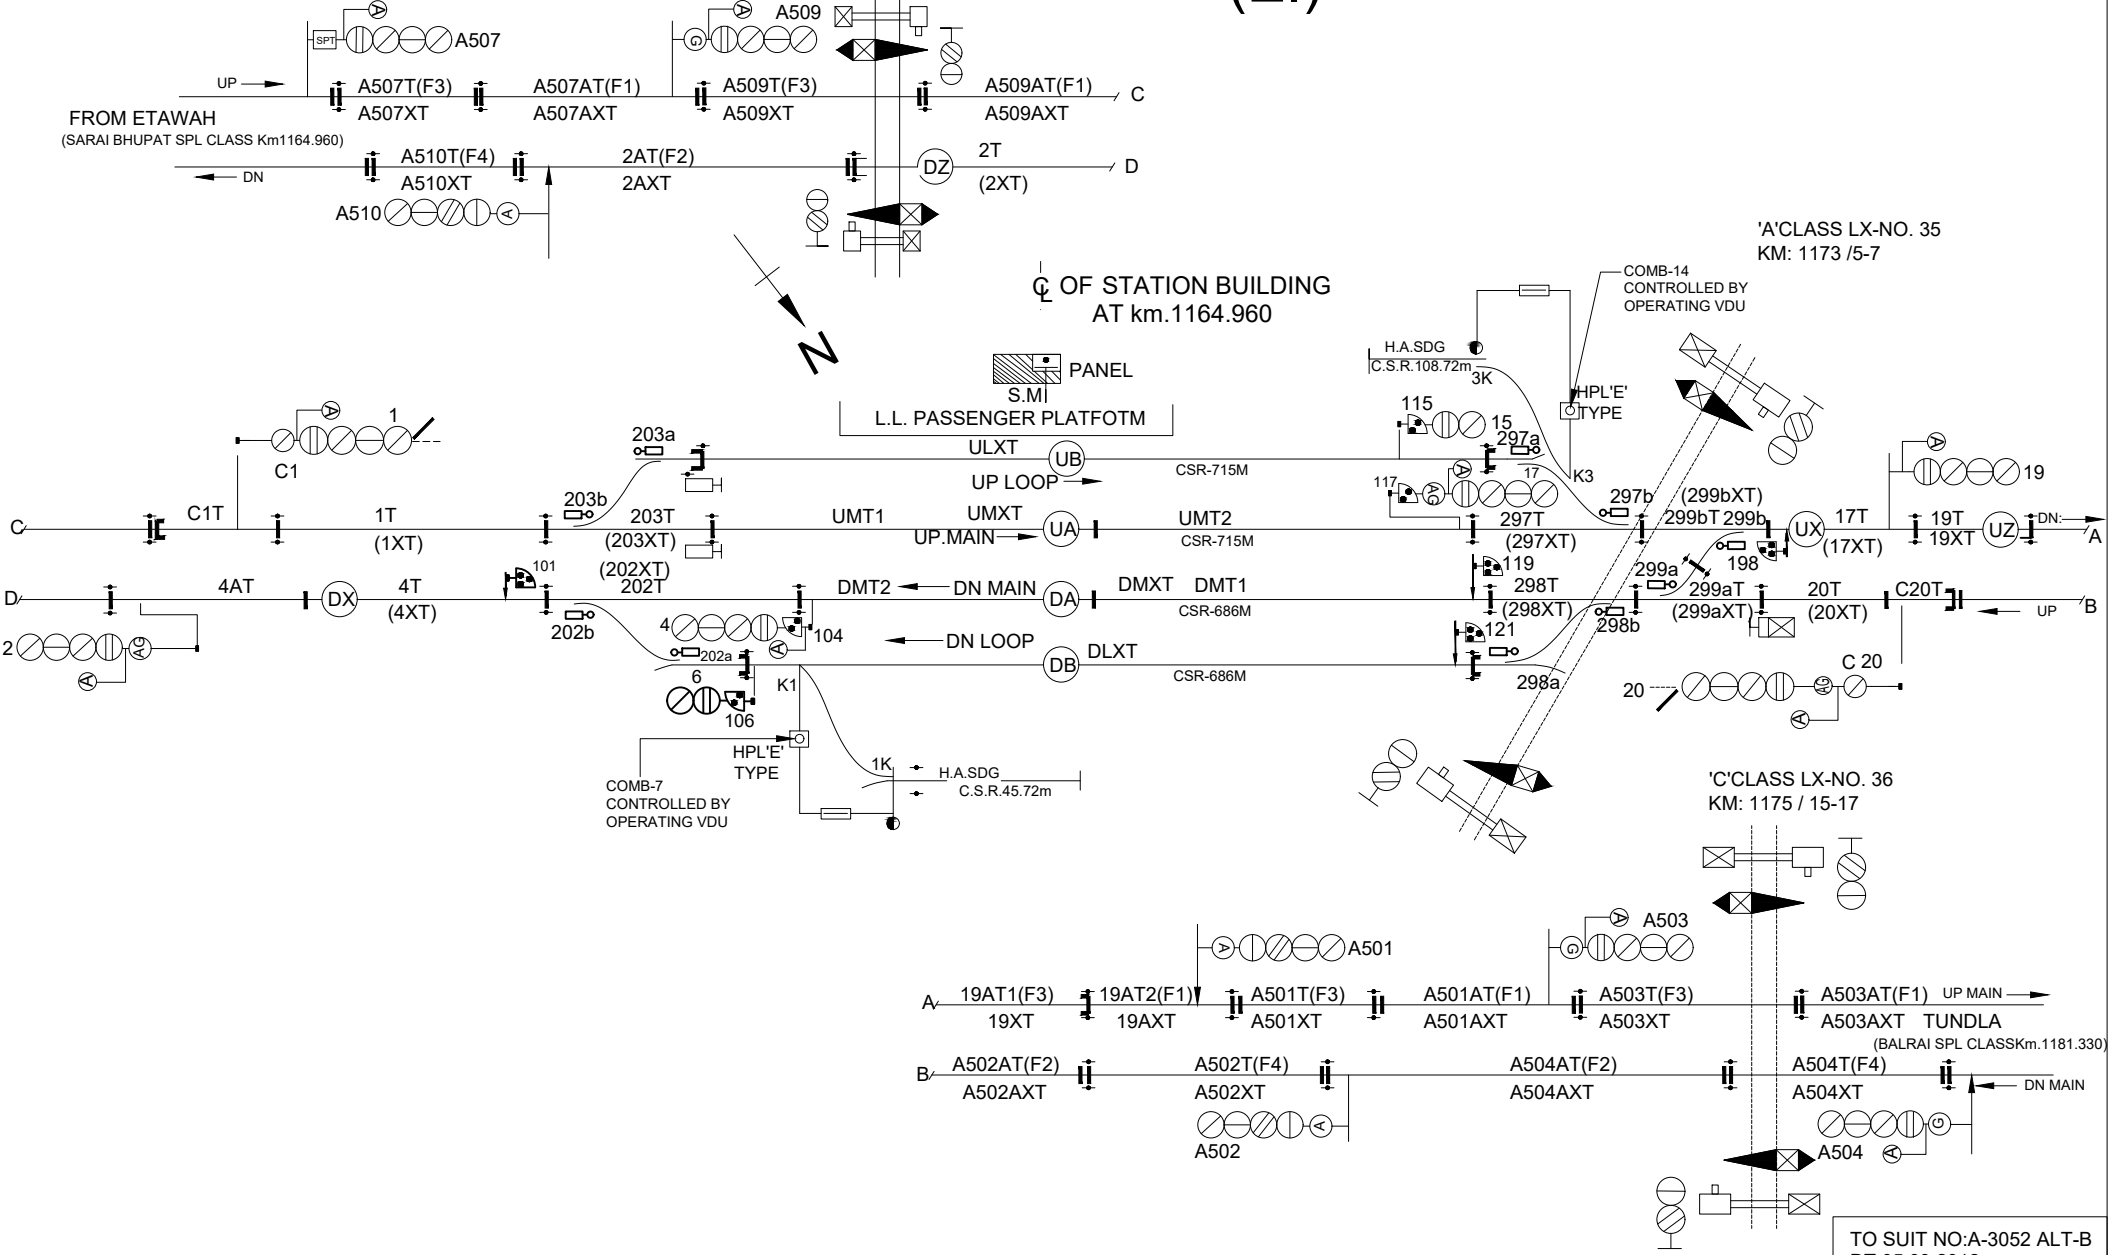

TO SUIT NO:A-3052 ALT-B
DT.05.09.2012
CLASS- 'SPL'
STD- III-R