

SARAIBHUPAT  
KMS1164.960  
ECU-65


'A' CLASS LX-NO. 32  
CONTROL BY OPERATIN  
VDU OF SB  
KM:1166.051

# SARAIBHUPAT - JASWANTNAGAR AUTO BLOCK SIGNALLING


ALD- 048

'C' CLASS LX-NO. 33  
BY OPERATING  
VDU OF SB  
KM:1167.908

'C' CLASS L-XING NO. 34  
BY OPERATING  
VDU OF JGR  
KM:1077.435

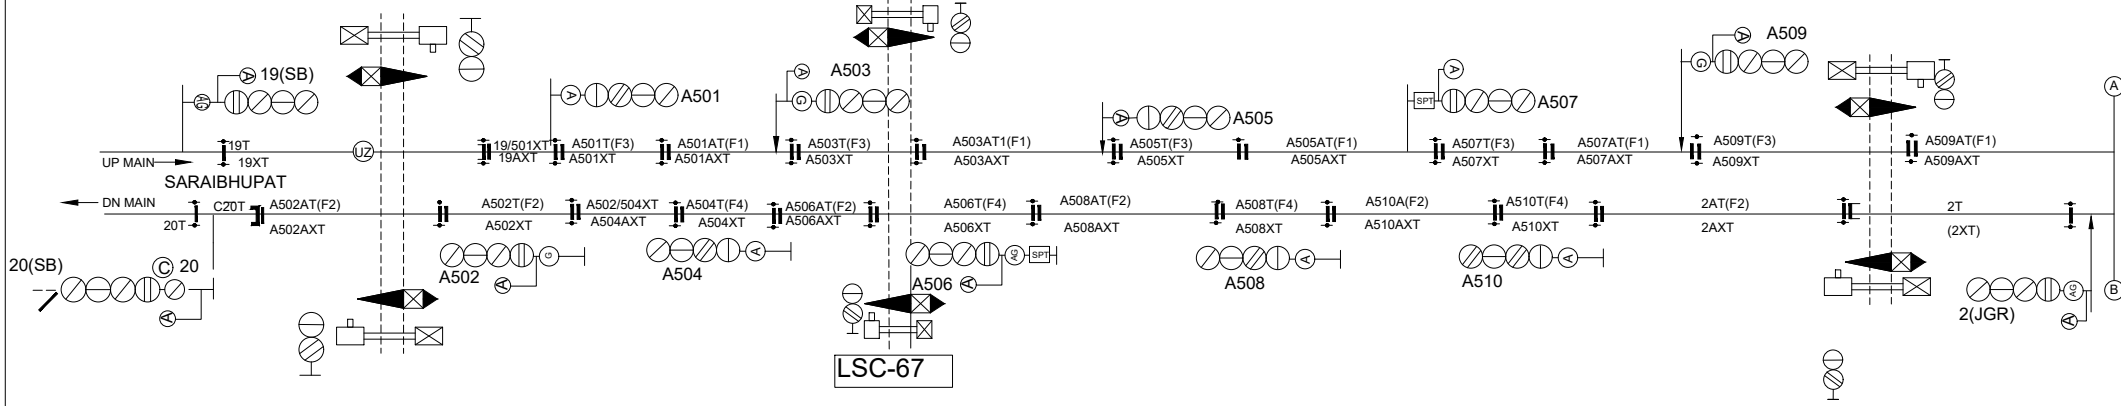

JASWANT NAGAR  
KMS1172.880  
ECU-63

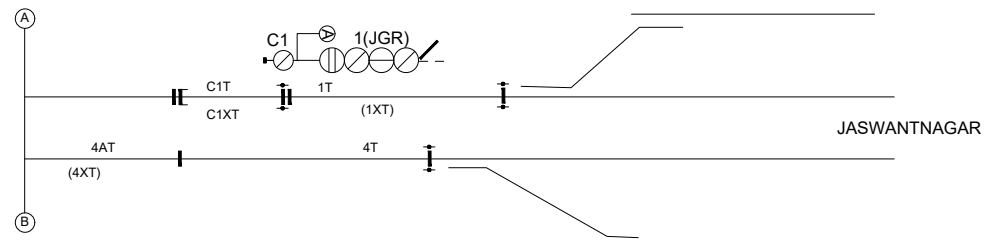

TO SUIT NO:SIP-C-7051/B  
DT.07.05.2013