


# BHAUPUR - MAITHA AUTO SIGNALLING

BHAUPUR  
KMS 1039.930

'C' CLASS LC NO.88

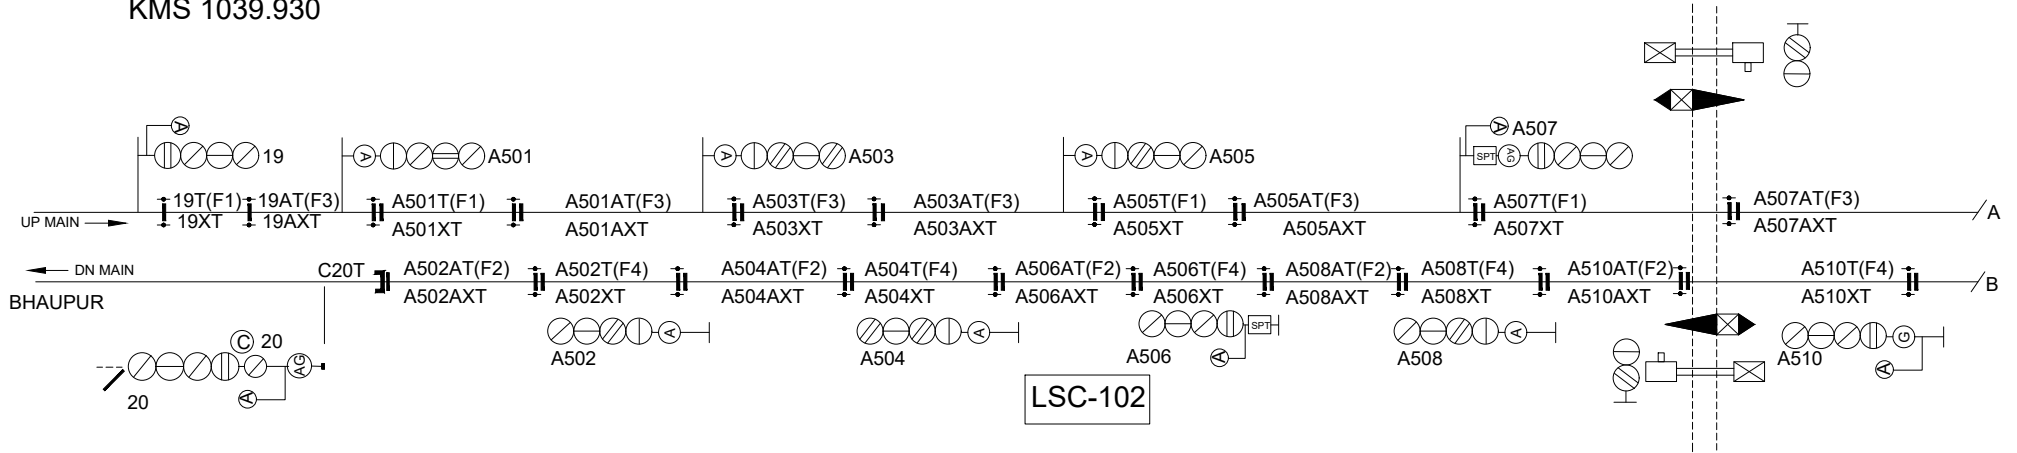

LC NO.89 'C' CLASS

MAITHA  
KMS 1049.900

