


PANKI
 KMS 1028.550
 INTERING AUTOMATIC
 BLOCK TERRITORY

ALD- 074

PANKI - BHAUPUR AUTO SIGNALLING

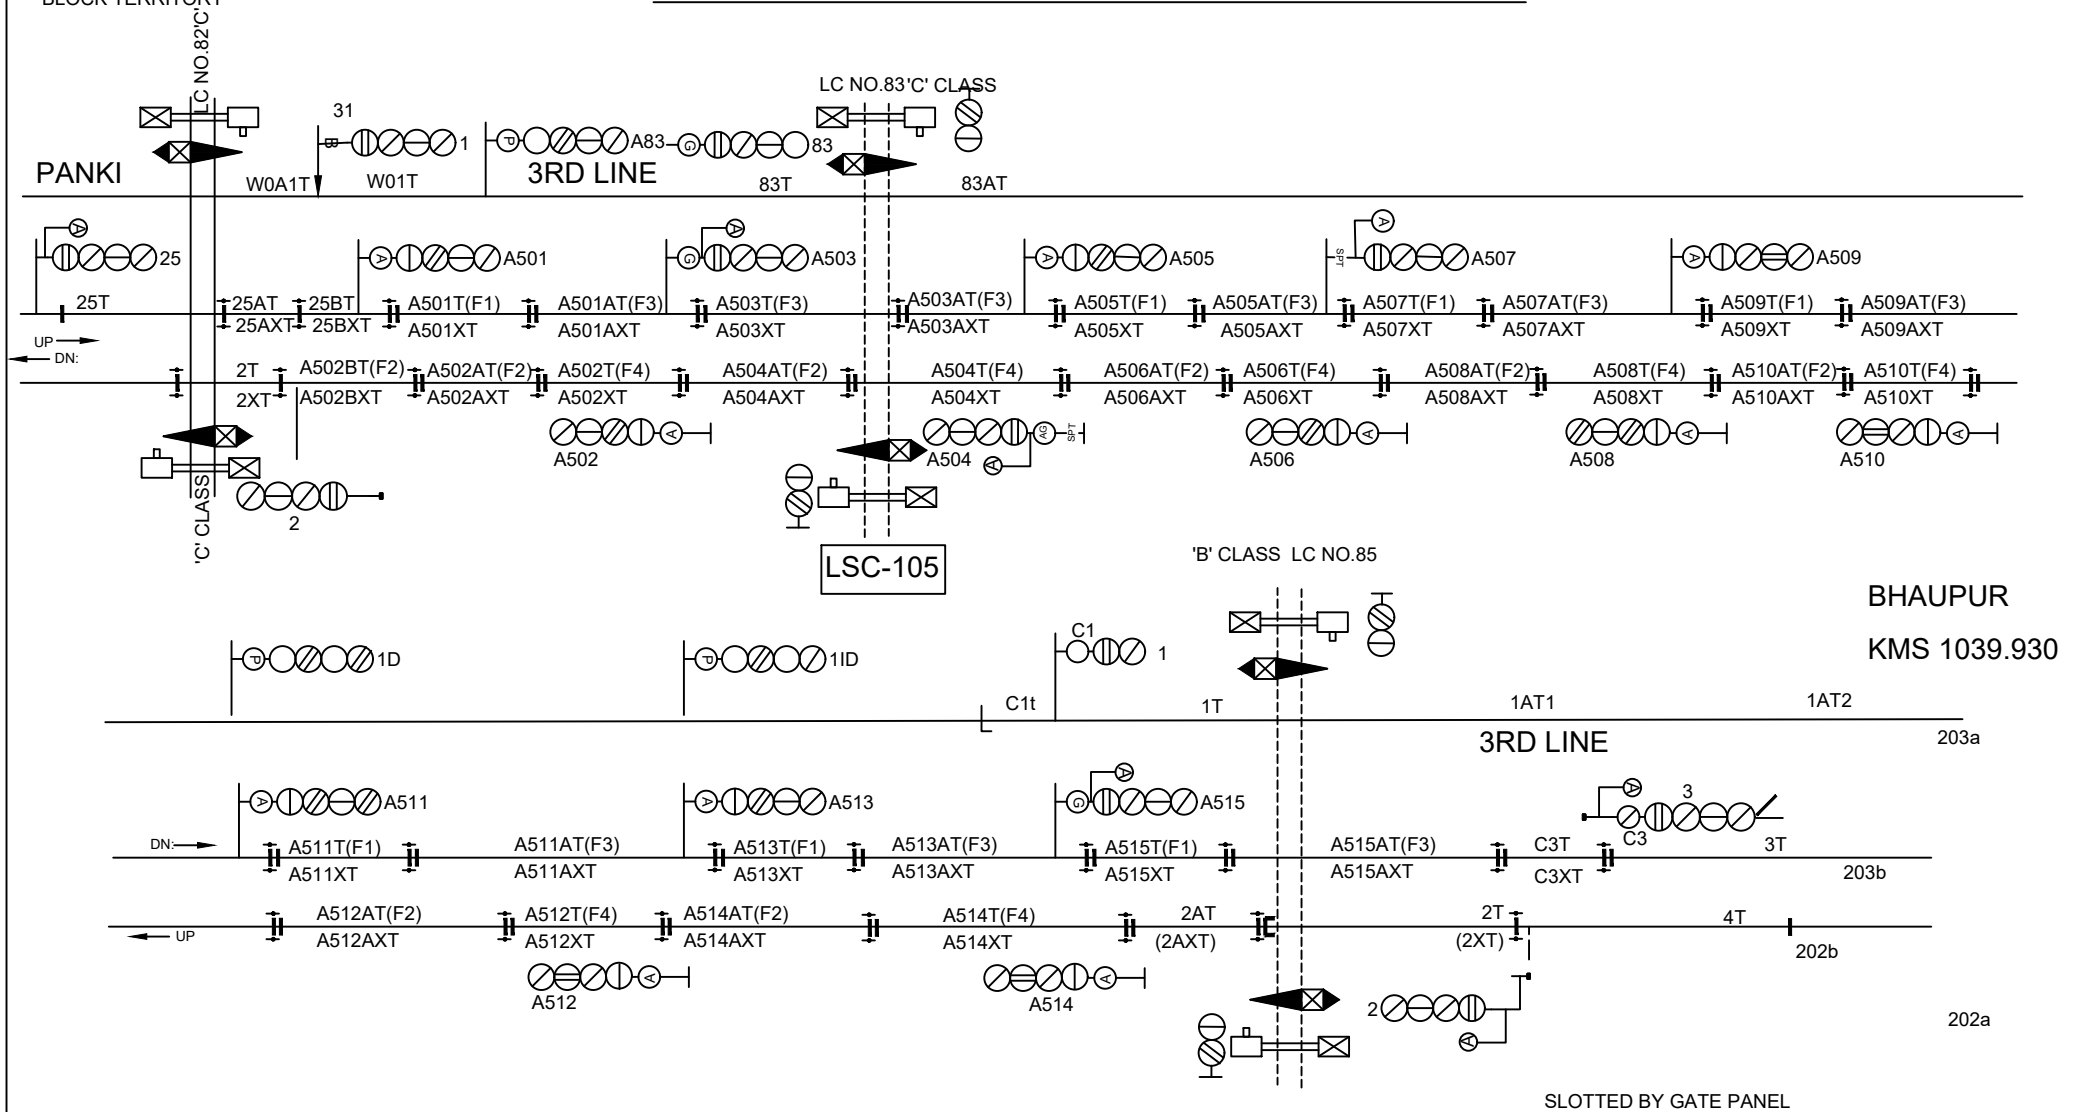

BHAUPUR
 KMS 1039.930

SLOTTED BY GATE PANEL