


AUTOMATIC SIGNALLING BETWEEN

BAMHRAULI-- SUBEDARGANJN SECTION

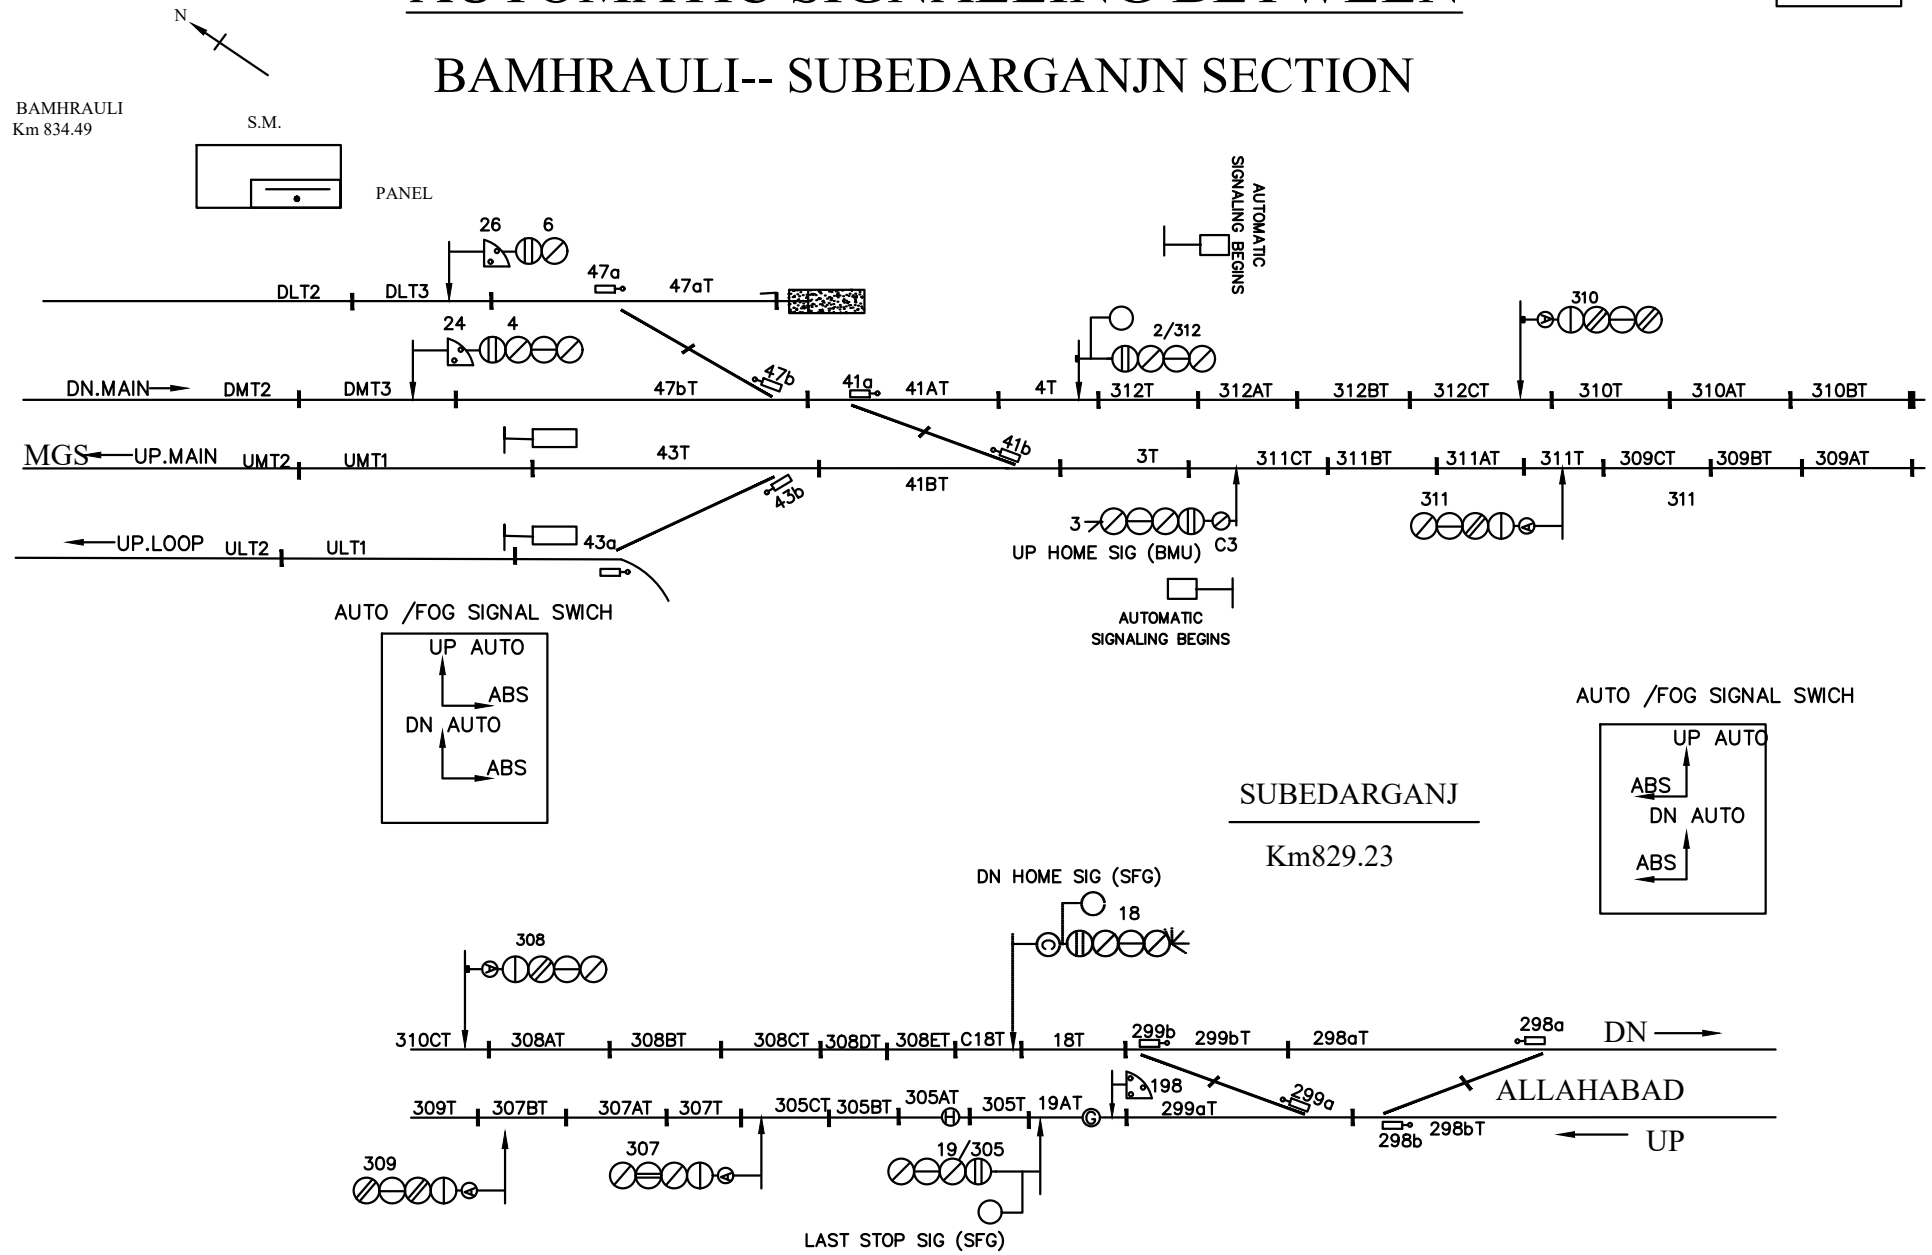

SUBEDARGANJ
Km829.23

ALLAHABAD
DN →
← UP