


# SONAGIR STATION

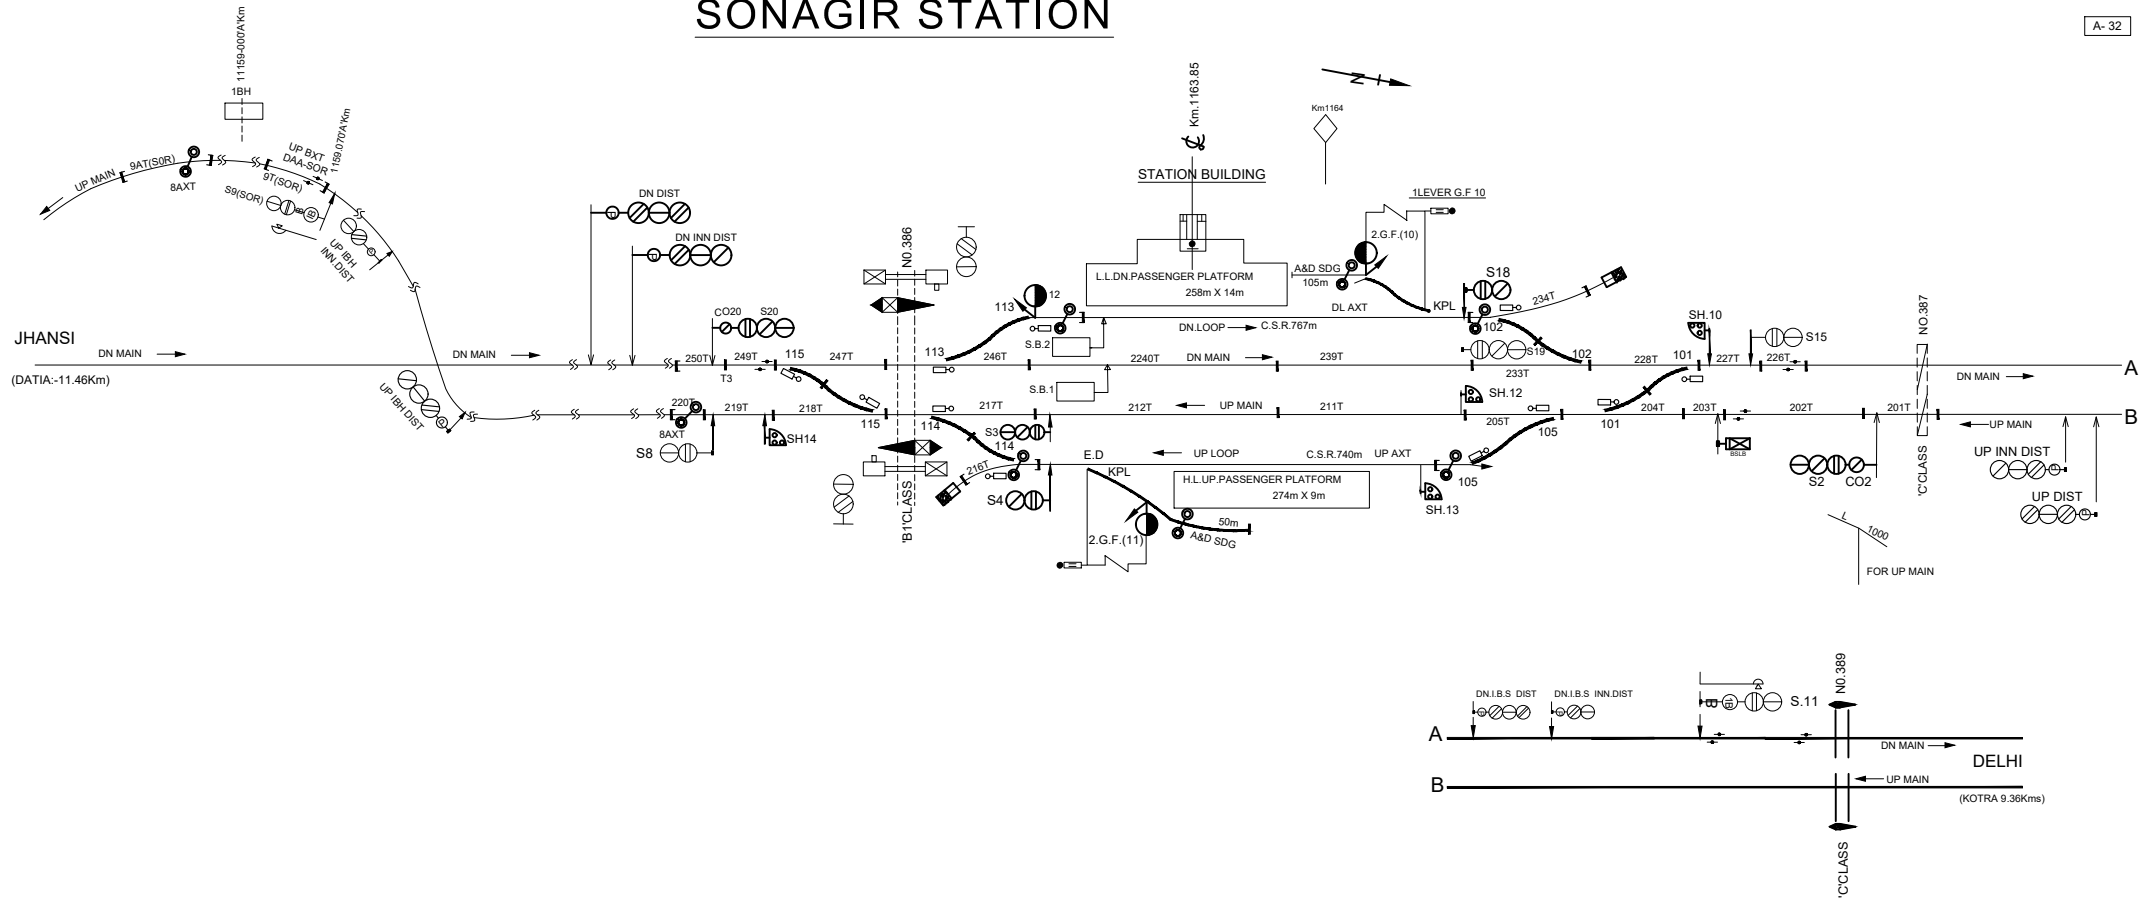

TO SUIT No: S.I.2004/REV'C'  
 DT.24.04.2012  
 CLASS- 'B'  
 STD-III