


KITHAM STATION

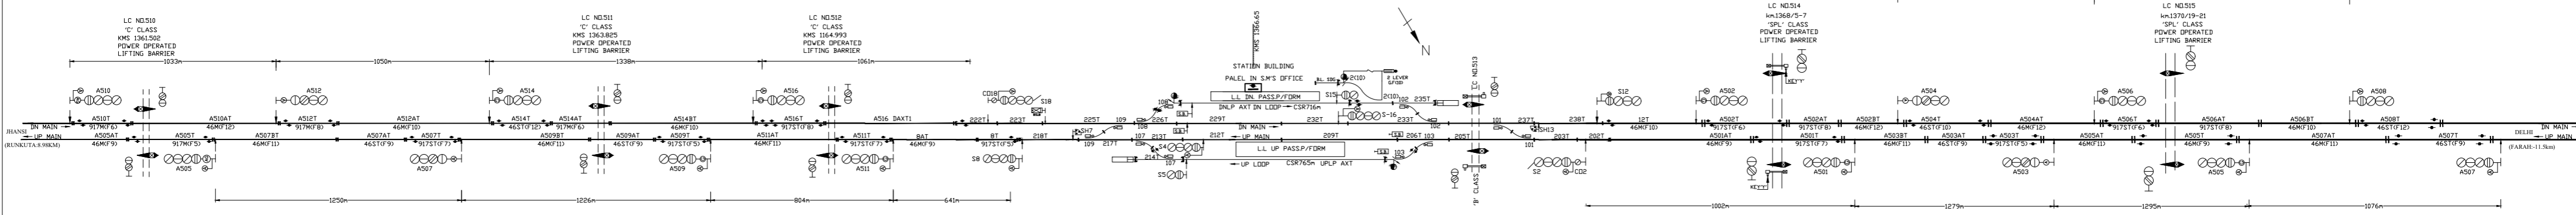

LC ND510
'C' CLASS
KMS 1361.502
POWER OPERATED
LIFTING BARRIER

LC ND511
'C' CLASS
KMS 1263.825
POWER OPERATED
LIFTING BARRIER

LC ND512
'C' CLASS
KMS 1164.993
POWER OPERATED
LIFTING BARRIER

LC ND514
K/L1368/1-7
'SPL' CLASS
POWER OPERATED
LIFTING BARRIER

LC ND515
K/L1279/19-21
'SPL' CLASS
POWER OPERATED
LIFTING BARRIER