


KARANPURA STATION

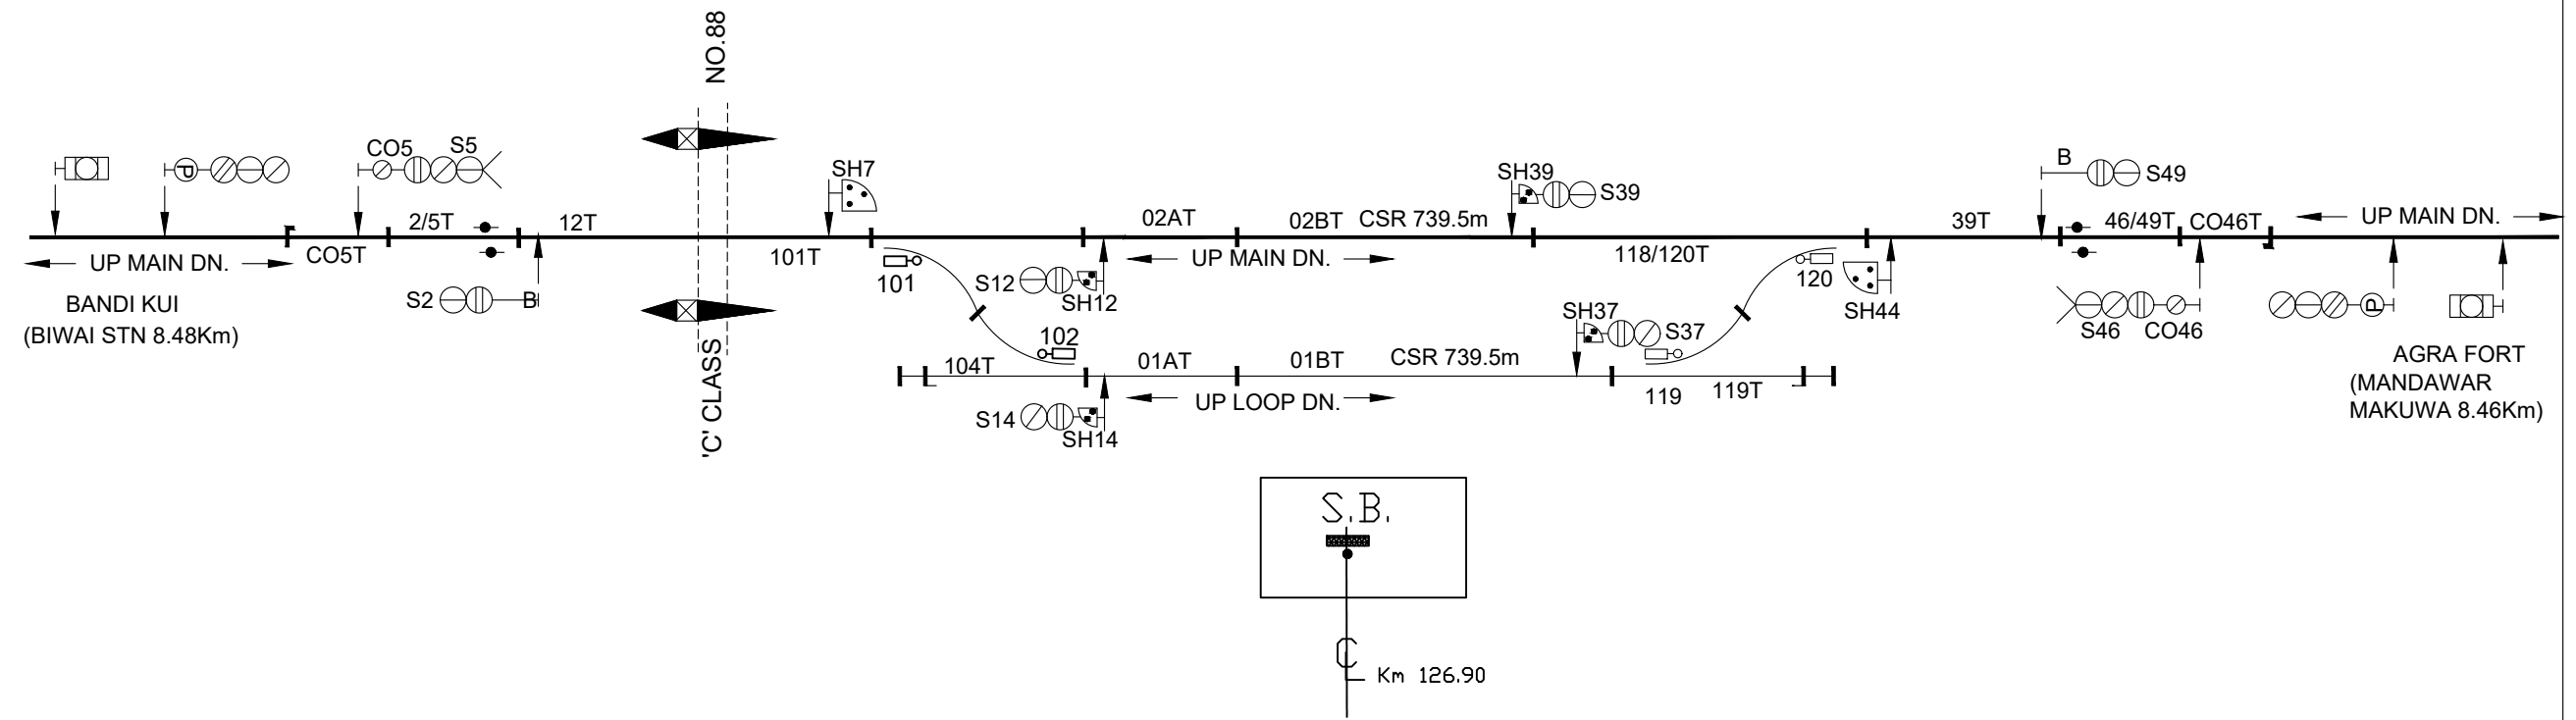

TO SUIT NO: SIP E-1048/1/'D'
STD-III
CLASS 'B'