


HELAK STATION

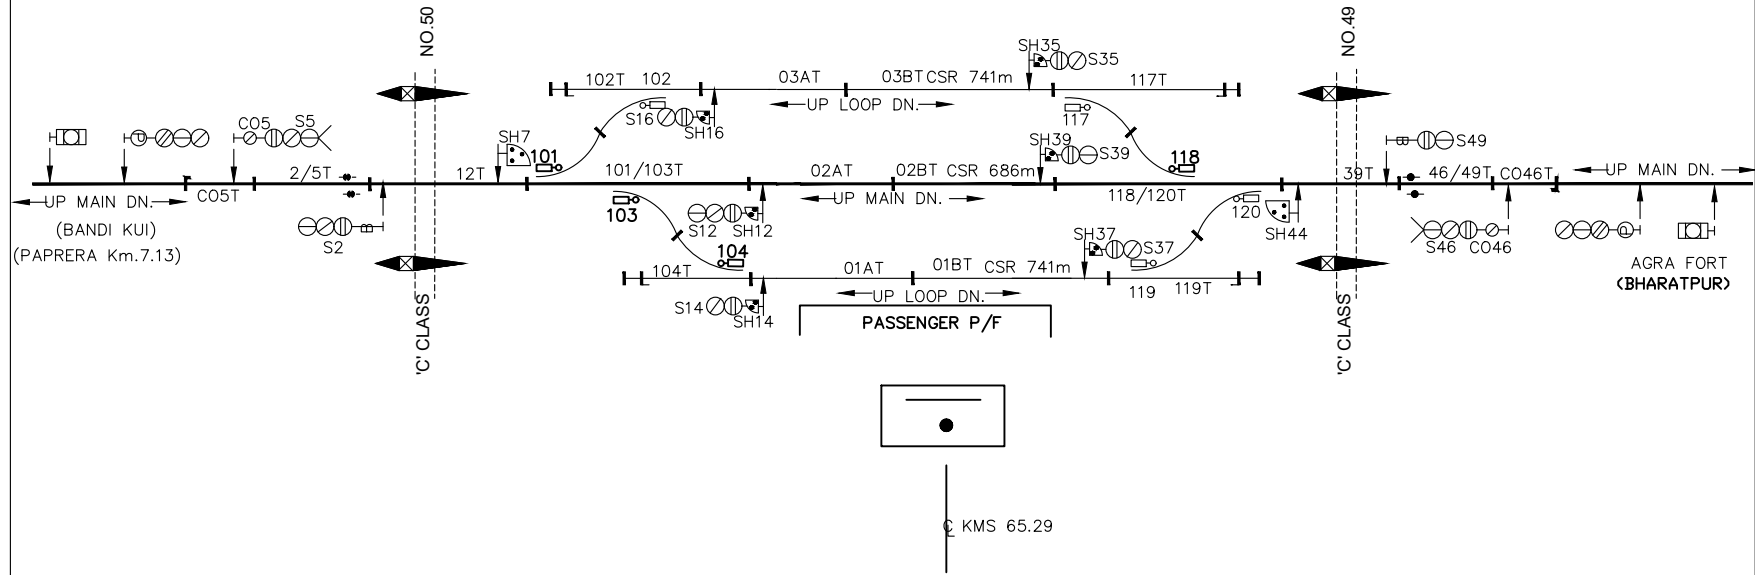

STD-III
CLASS-'B'
SIP NO: E1039/1/B