


BHAUPUR
(EI)

ALD-073

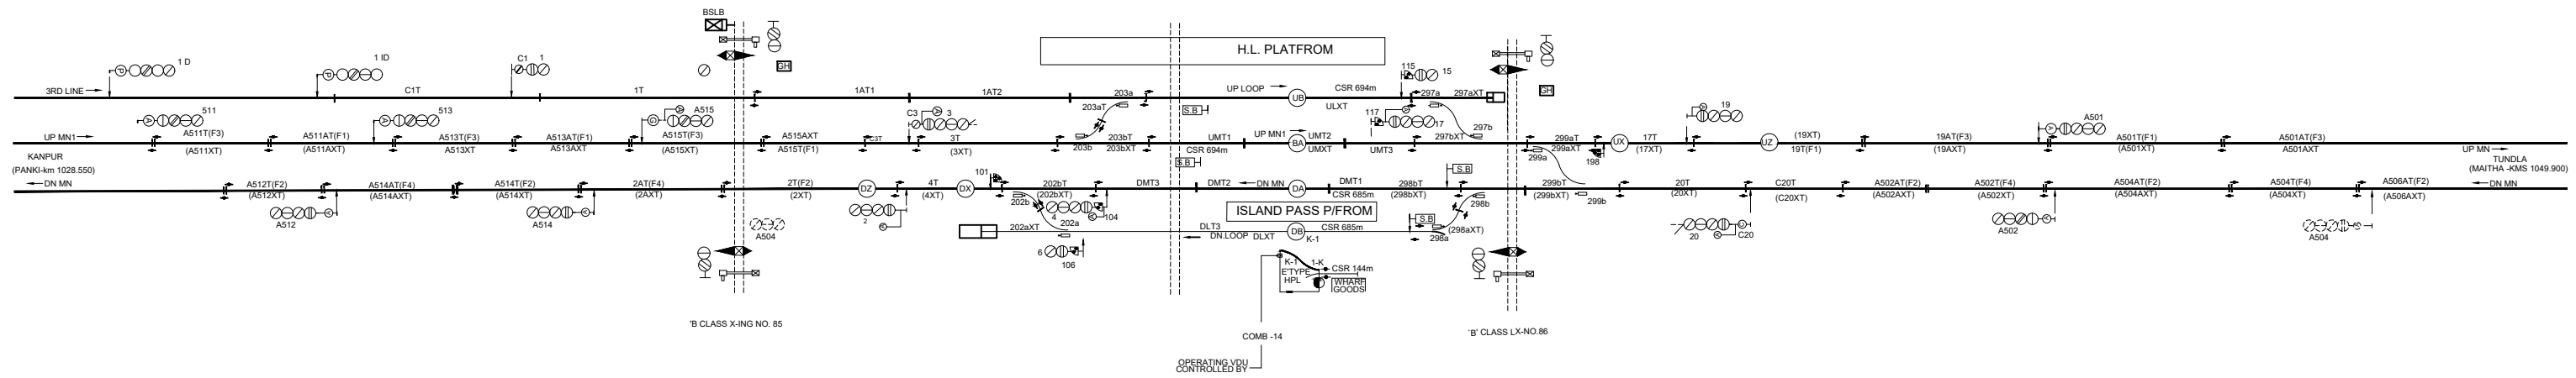

TO SUIT NO.SIP-C-3036/C
DT.21.1.2013
CLASS: 'SPL'
STD: III-R