


# SANICHARA STATION

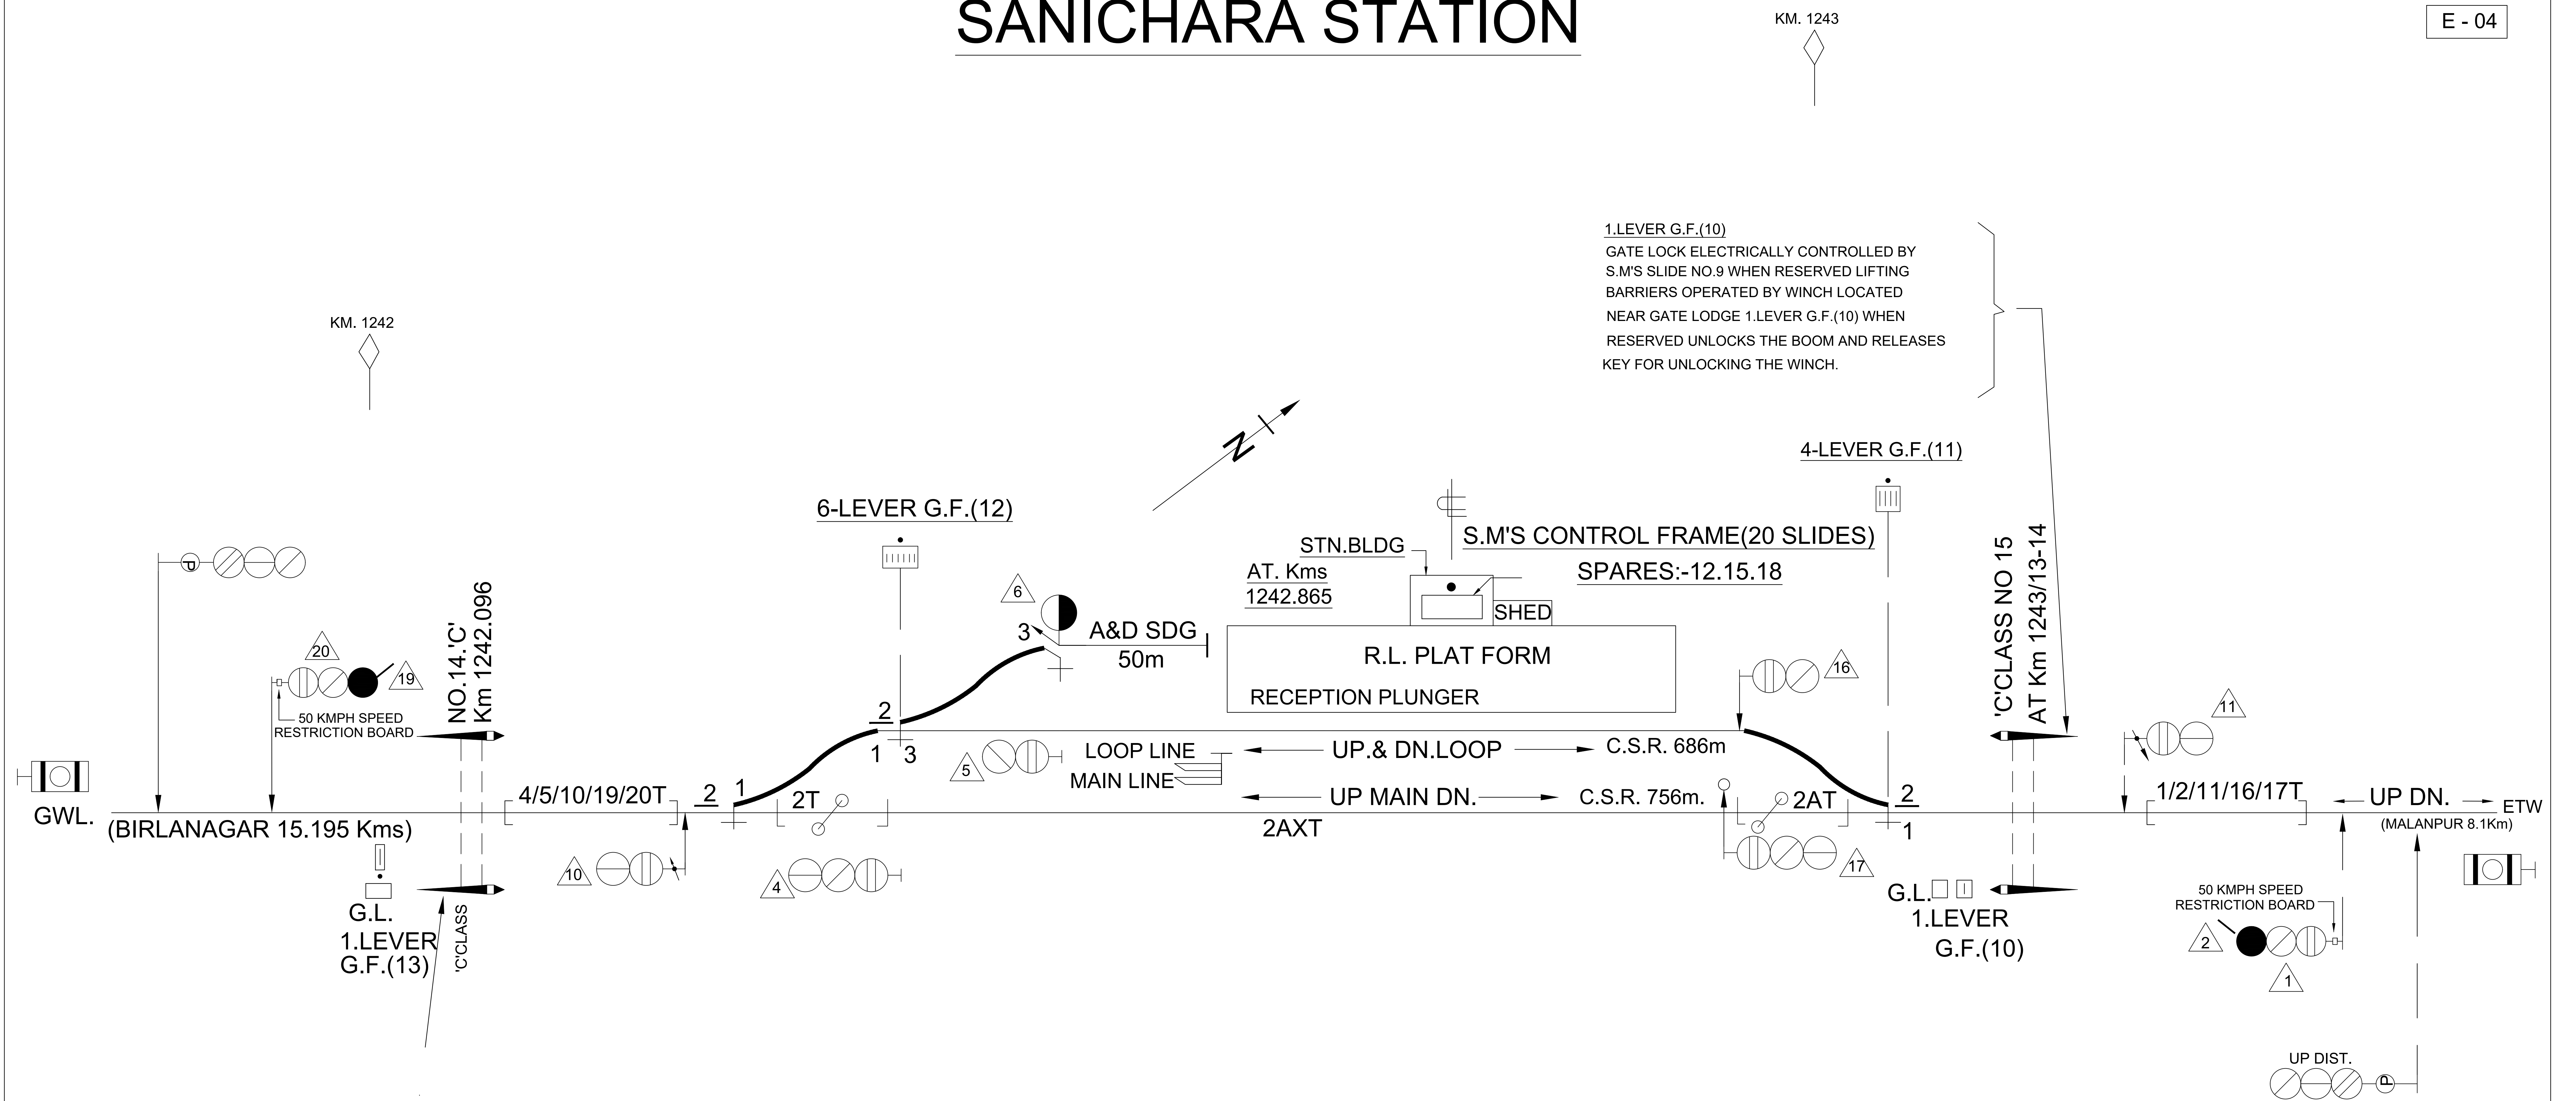

**1.LEVER G.F.(13)**  
 GATE LOCK ELECTRICALLY CONTROLLED BY S.M'S SLIDE NO.3 WHEN RESERVED LIFTING BARRIER OPERATED BY WINCH LOCATED NEAR GATE LODGE 1.LEVER G.F.(13) WHEN RESERVED UNLOCKS THE BOOM AND RELEASES KEY FOR UNLOCKING THE WINCH.

**1.LEVER G.F.(10)**  
 GATE LOCK ELECTRICALLY CONTROLLED BY S.M'S SLIDE NO.9 WHEN RESERVED LIFTING BARRIERS OPERATED BY WINCH LOCATED NEAR GATE LODGE 1.LEVER G.F.(10) WHEN RESERVED UNLOCKS THE BOOM AND RELEASES KEY FOR UNLOCKING THE WINCH.